



PLAN @ 1:5

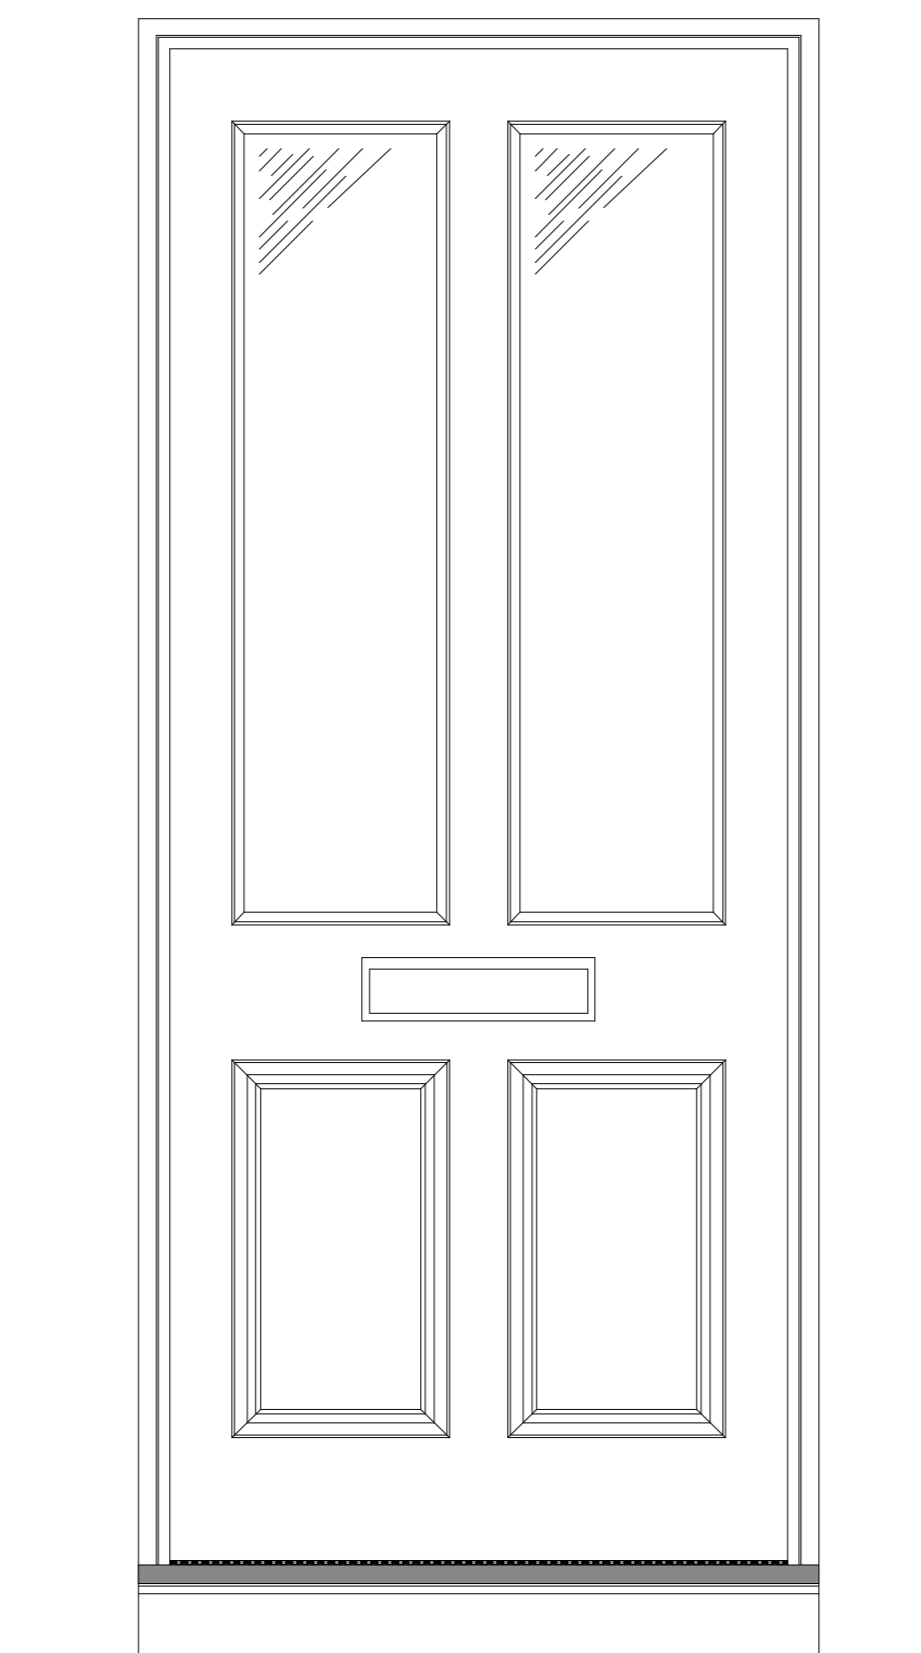


ELEVATION @ 1:10

SECTION @ 1:5

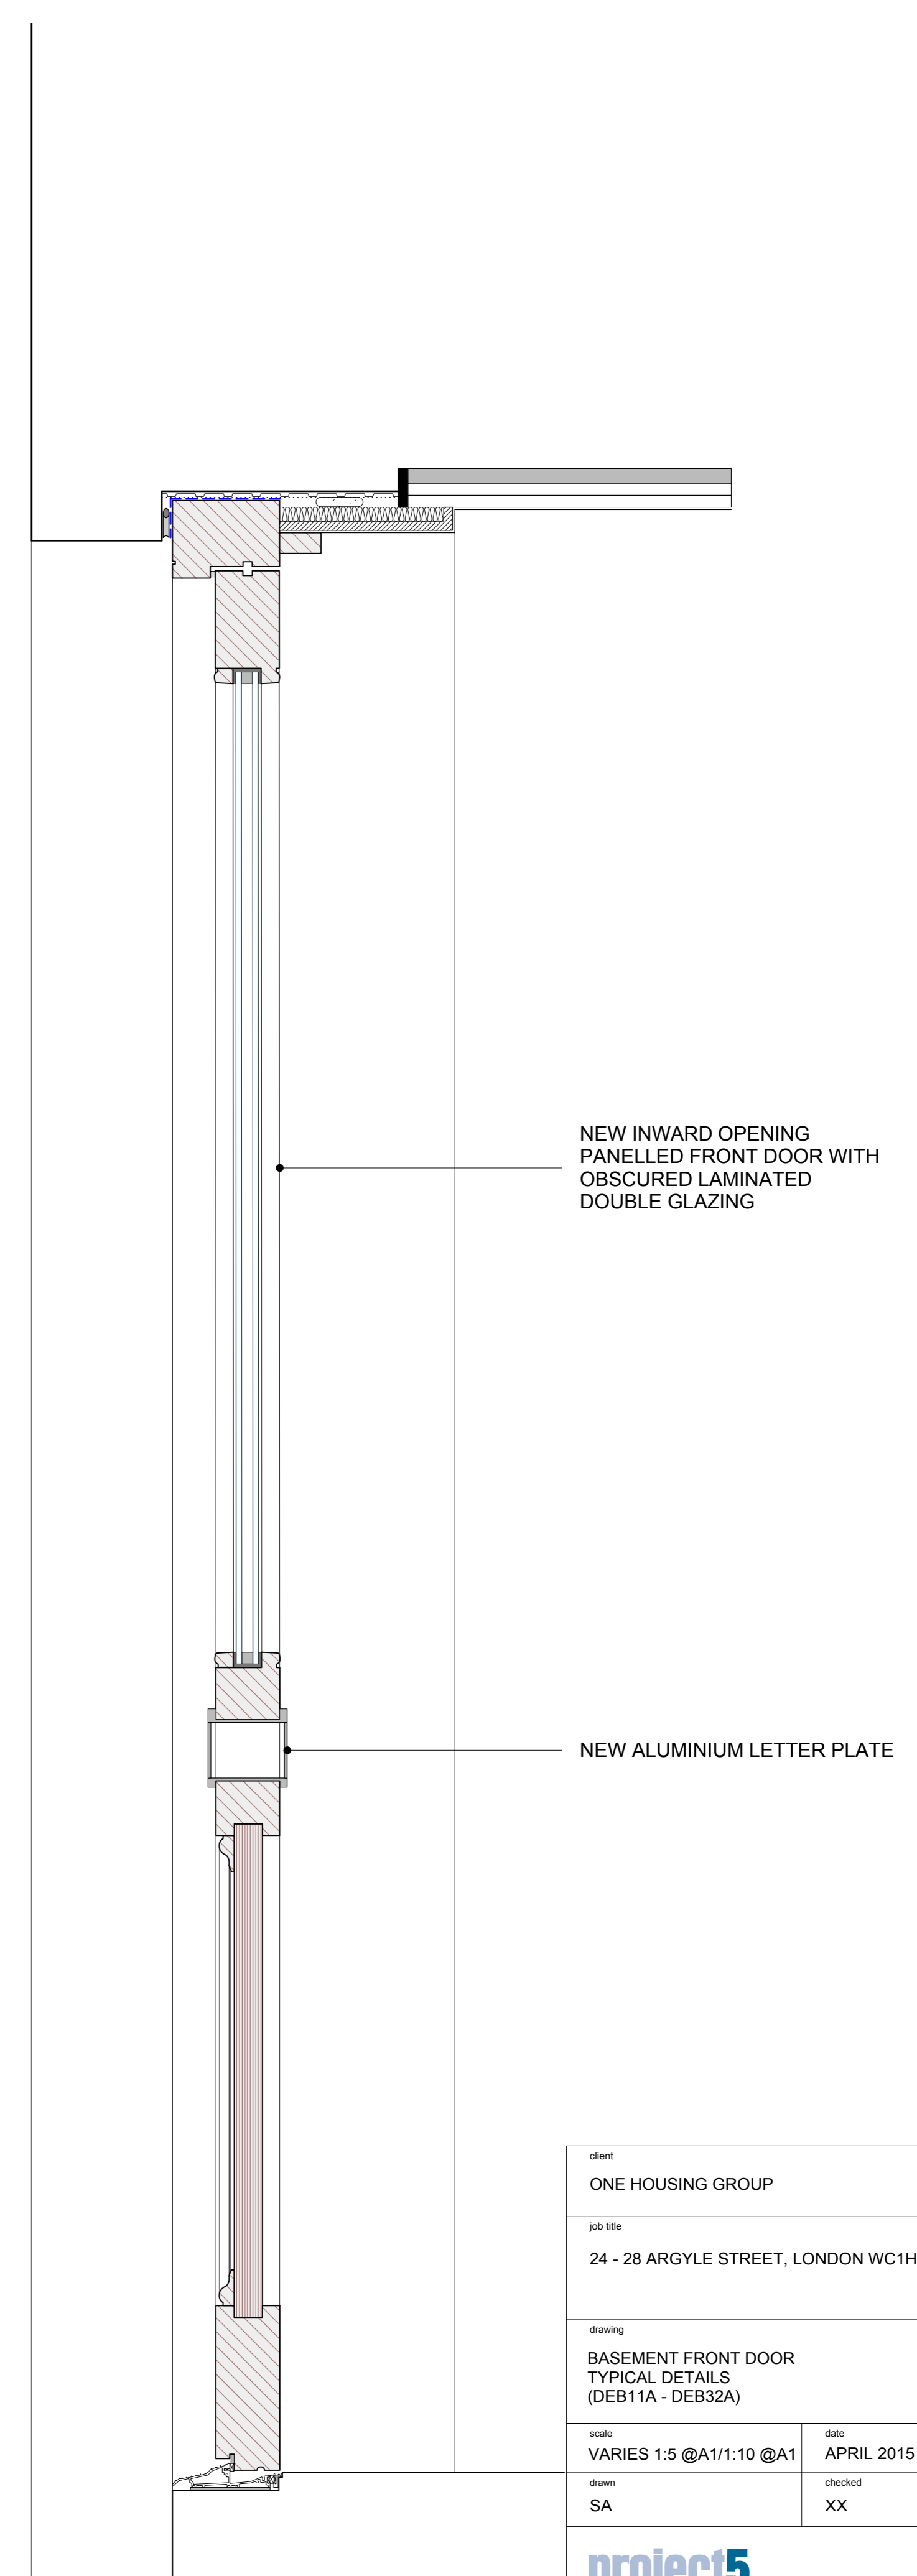

NEW INWARD OPENING
PANELLLED FRONT DOOR WITH
OBSCURED LAMINATED
DOUBLE GLAZING

NEW ALUMINIUM LETTER PLATE

| | |
|---|---------------------------|
| client ONE HOUSING GROUP | |
| job title 24 - 28 ARGYLE STREET, LONDON WC1H 8EG | |
| drawing BASEMENT FRONT DOOR TYPICAL DETAILS (DEB11A - DEB32A) | |
| scale VARIES 1:5 @A1/1:10 @A1 | date APRIL 2015 |
| drawn SA | checked XX |
|  <div style="float: right; font-size: 8px;"> PROJECT 5 ARCHITECTURE LLP 8 Waterson Street London E2 8PL T: +44 (0)20 7739 9131 F: +44 (0)20 7739 3687 E: info@p5a.co.uk </div> | |
| drawing no. 6229-AS24-28-D36 | |