


PLAN @ 1:5

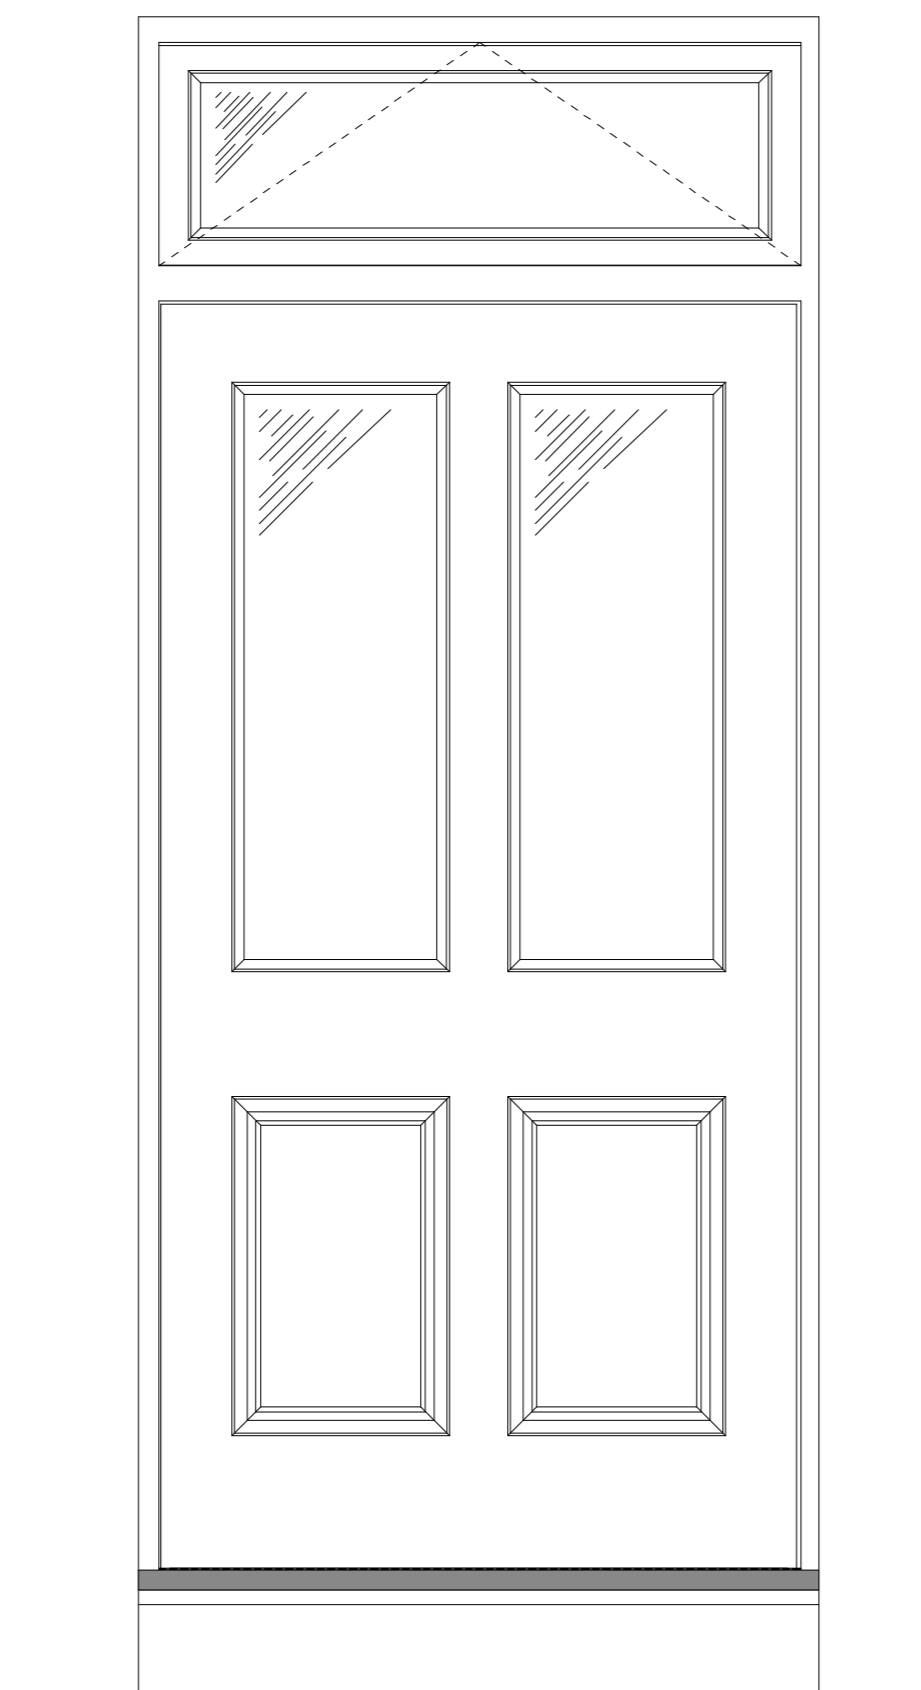


ELEVATION @ 1:10

INSIDE


OUTSIDE

SECTION @ 1:5

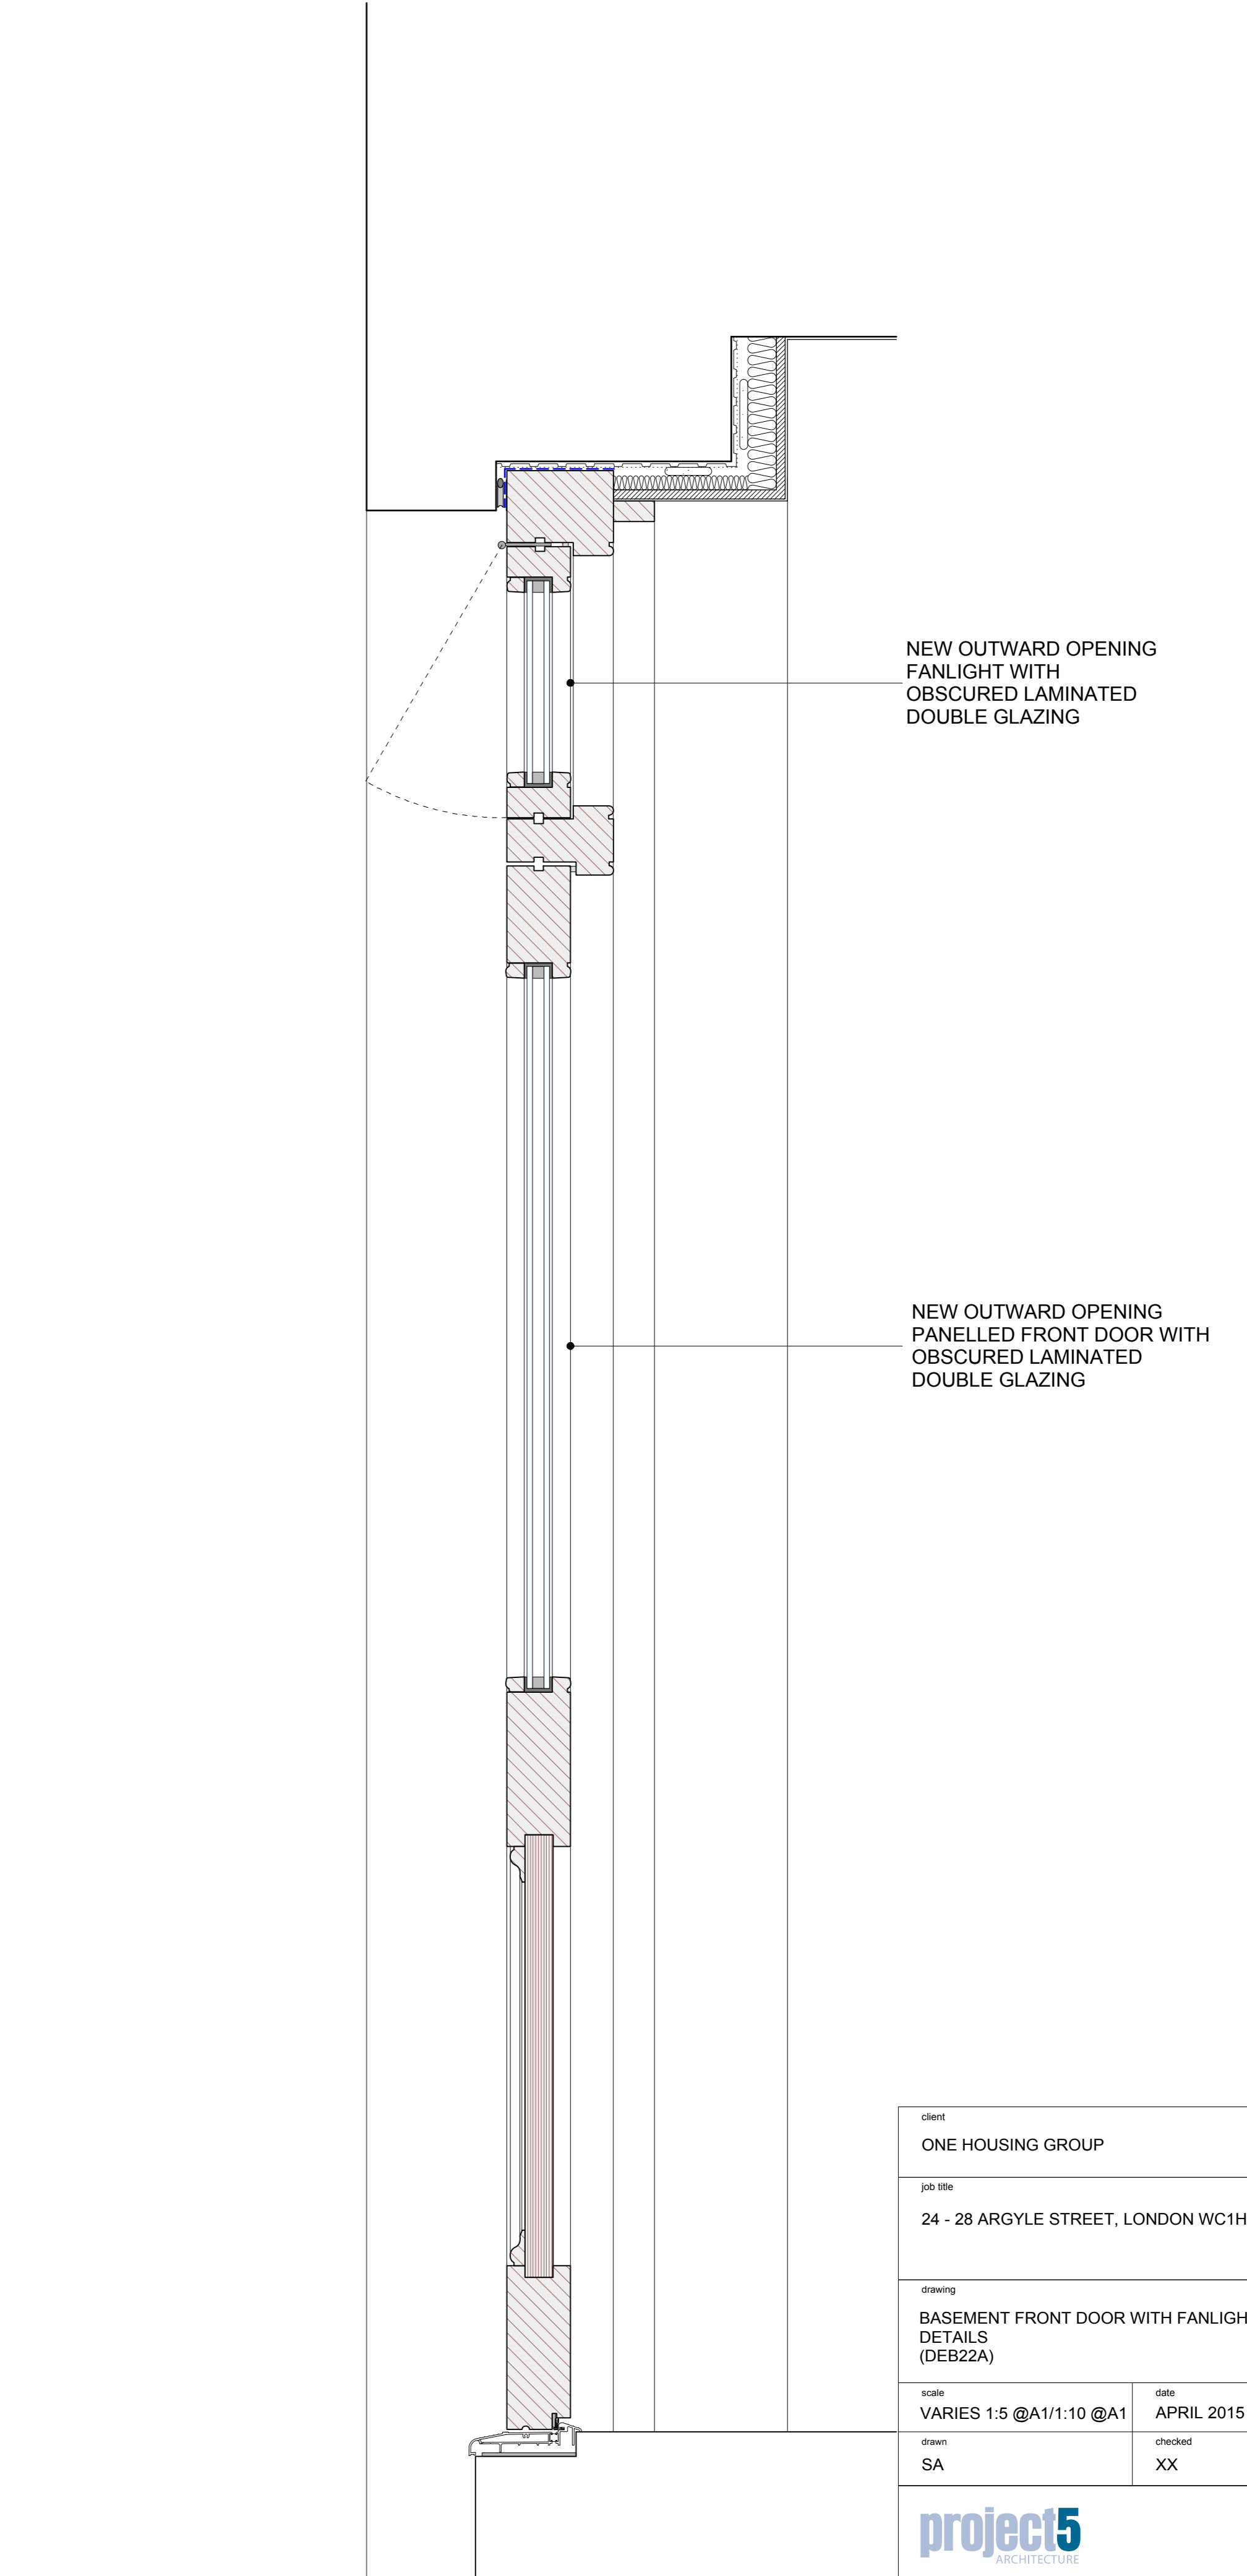

NEW OUTWARD OPENING
FANLIGHT WITH
OBSCURED LAMINATED
DOUBLE GLAZING

NEW OUTWARD OPENING
PANELLED FRONT DOOR WITH
OBSCURED LAMINATED
DOUBLE GLAZING

client ONE HOUSING GROUP	
job title 24 - 28 ARGYLE STREET, LONDON WC1H 8EG	
drawing BASEMENT FRONT DOOR WITH FANLIGHT DETAILS (DEB22A)	
scale VARIES 1:5 @A1/1:10 @A1	date APRIL 2015
drawn SA	checked XX
	
<small>PROJECT 5 ARCHITECTURE LLP 8 Waterson Street London E2 8PL T: +44 (0)20 7728 9131 F: +44 (0)20 7728 3687 E: info@p5a.co.uk</small>	
drawing no. 6229-AS24-28-D37	