

Doors, frame and architraves as L20/277


Purpose-made doors, architraves, frames and mouldings all to match existing doorset DG.08 within Cafe

NOTE: Shop drawings to be produced for approval prior to manufacture

**Door Type B1**

New doors (to match existing adjacent) in modified existing opening in GF external wall below porch

Doors: DG.09

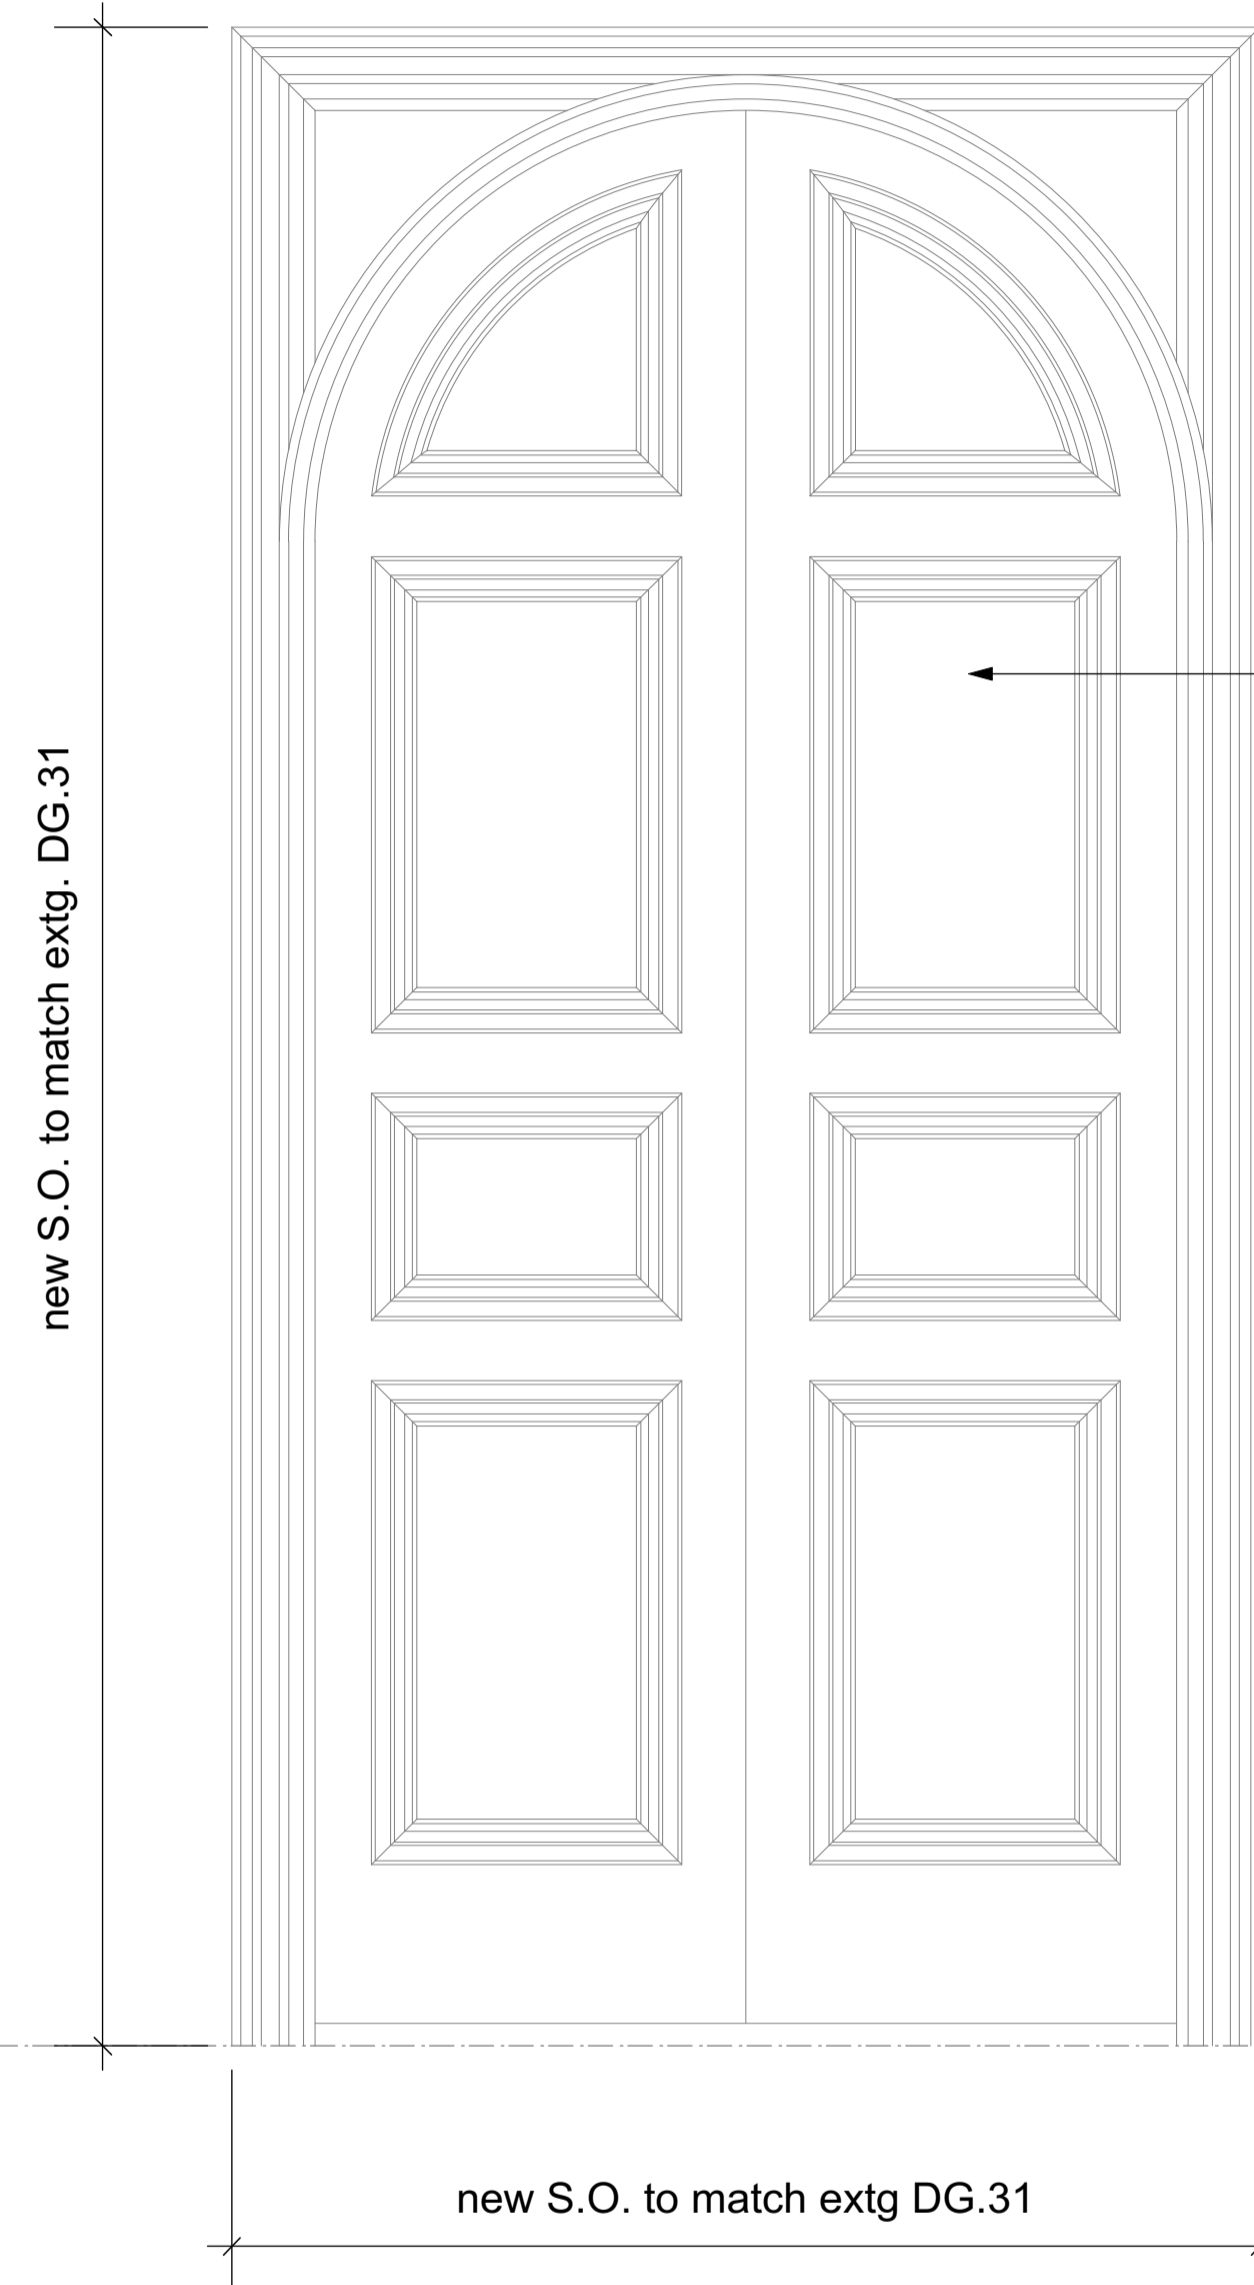

Doors, frame and architraves as L20/276

Purpose-made doors, architraves, frames and mouldings all to match existing doorset DG.31 within Lower Gallery


NOTE: Shop drawings to be produced for approval prior to manufacture

**Door Type B2**

New doors (to match existing doors DG.31 within Lower Gallery) in new structural opening

Architrave/surround detail required to both sides

Doors: DG.22

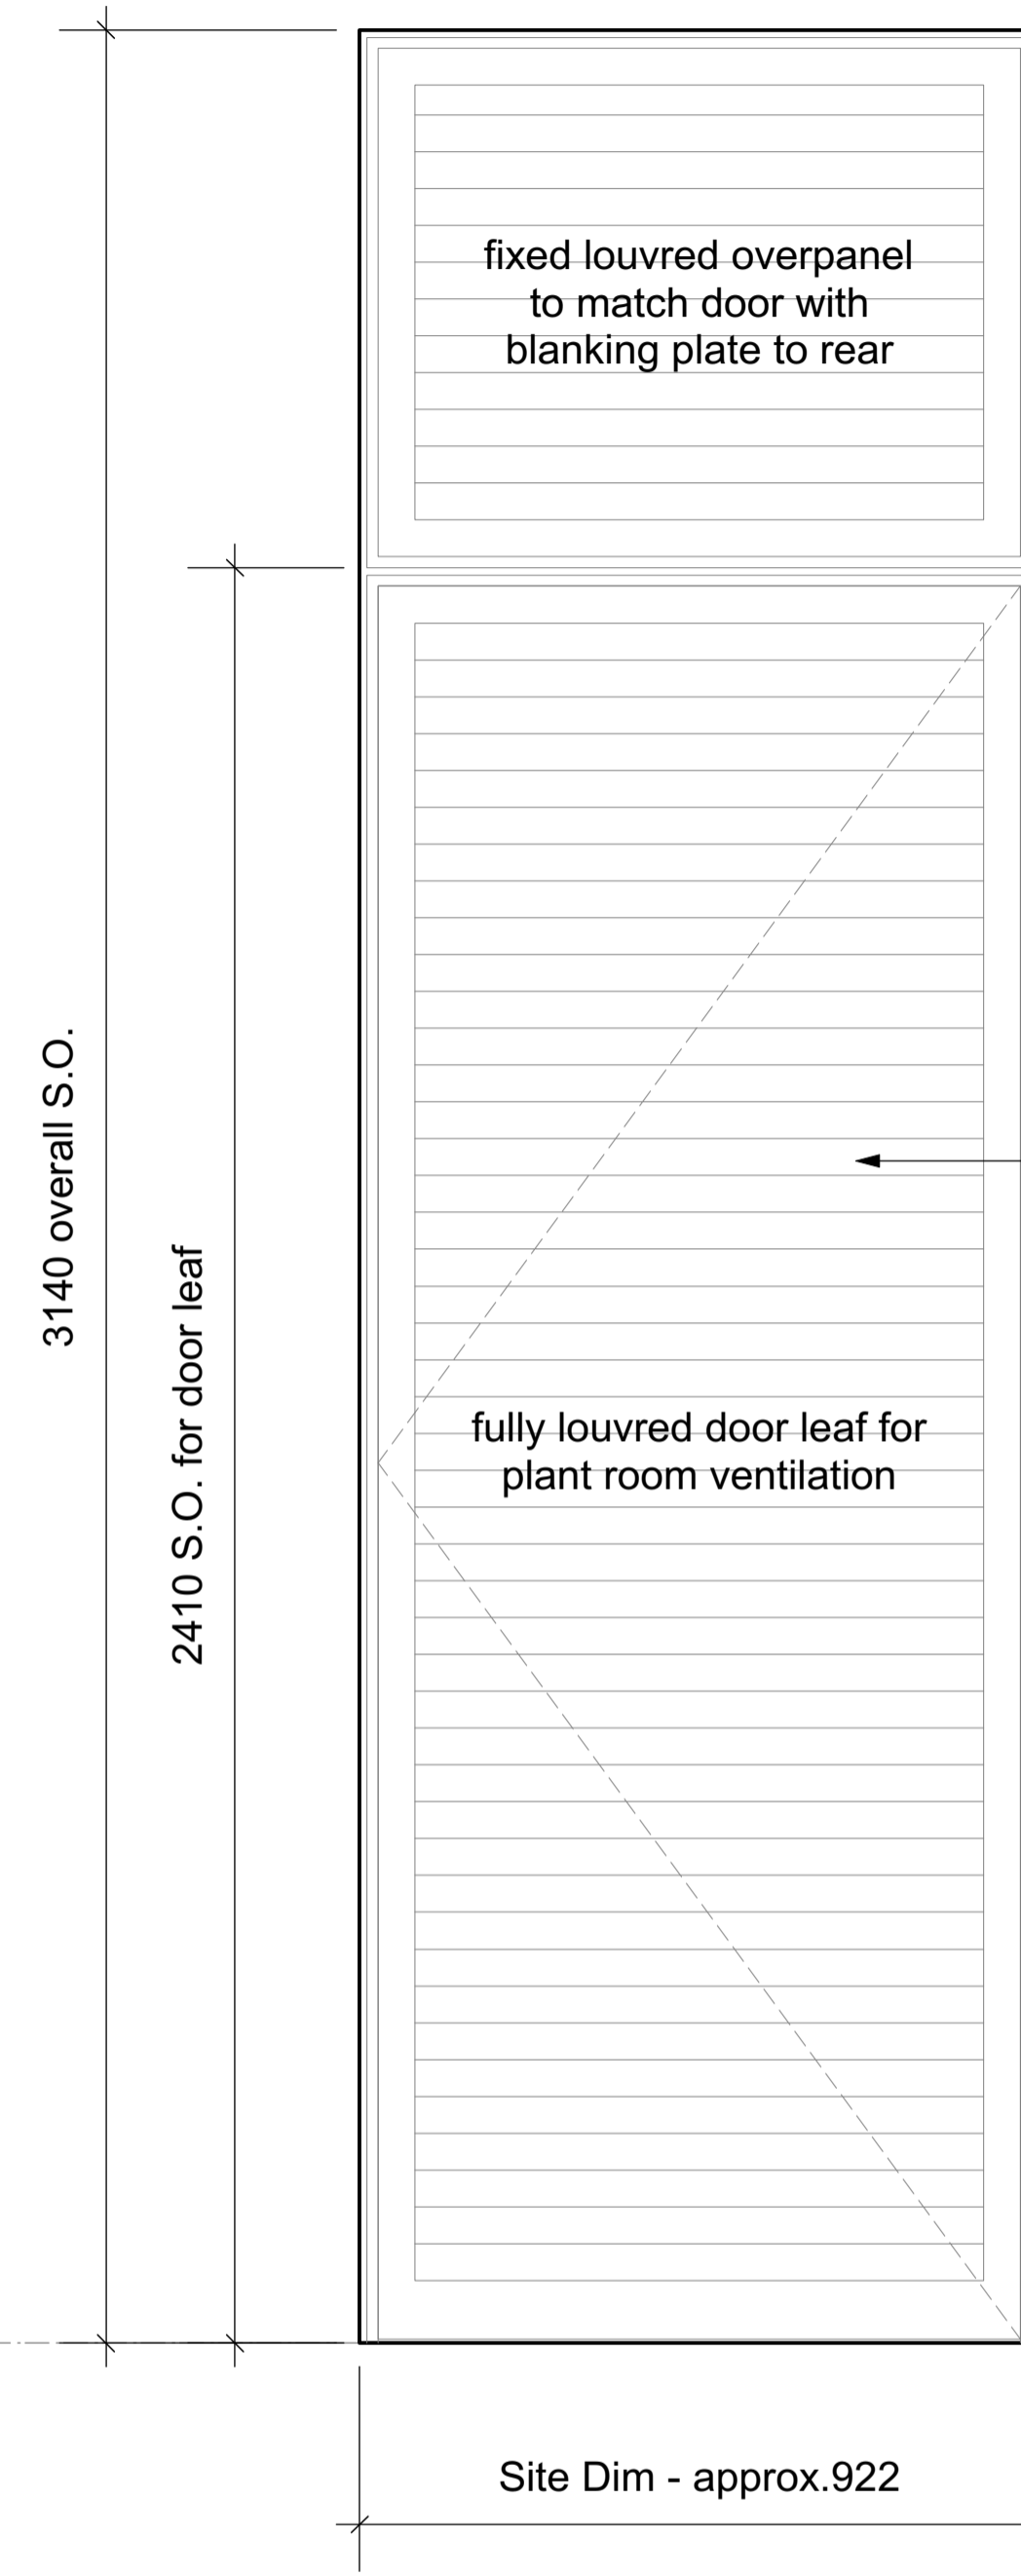

Doors and Frame as L20/482

**Door Type E1**

DG.13

leaf size: to suit opening dimensions established on site

- GENERAL NOTES
1. This drawing is the copyright of Haines Phillips Architects.
  2. Do not scale from this drawing. Use figured dimensions only.
  3. This drawing must not be used for land transfer purposes, or for construction purposes unless accompanied by an Architect's Instruction.

FILE REFERENCE  
Details/Door Elevations



DRAWING ISSUE STATUS

ISSUE	STATUS	COMMENT
SK	SKETCH	
P	PRELIMINARY PLANNING	For comment and review Planning/Listed Building Application
T	TENDER	For pricing purposes only
C	CONSTRUCTION	For procurement & construction
AB	AS-BUILT	Record drawings on completion
L	LEGAL	Conveyancing or other legal purposes

REVISIONS

REV	DATE	NOTES
1	10/2014	Preliminary Issue.
2	28/1/15	Notes and details added.

**HAINES PHILLIPS ARCHITECTS**

Tankerton Works  
12 Argyle Walk  
London WC1H 8HA  
t 020 7833 9324  
f 020 7837 2864  
office@hainesphillips.co.uk

JOB TITLE  
**LAUDERDALE HOUSE Highgate N6 5HG**

DRAWING TITLE  
**DOOR ELEVATIONS BESPOKE DOORS**

DRAWN DATE  
ED 10/2014  
SCALE  
1:10 @ A1  
JOB NR DRAWING NR ISSUE REV  
**3712 DA 404 P 2**