


MOVEABLE WALL SYSTEM
Panels and track as L20/546

2410 S.O. to u/s track

5636 effective S.O.

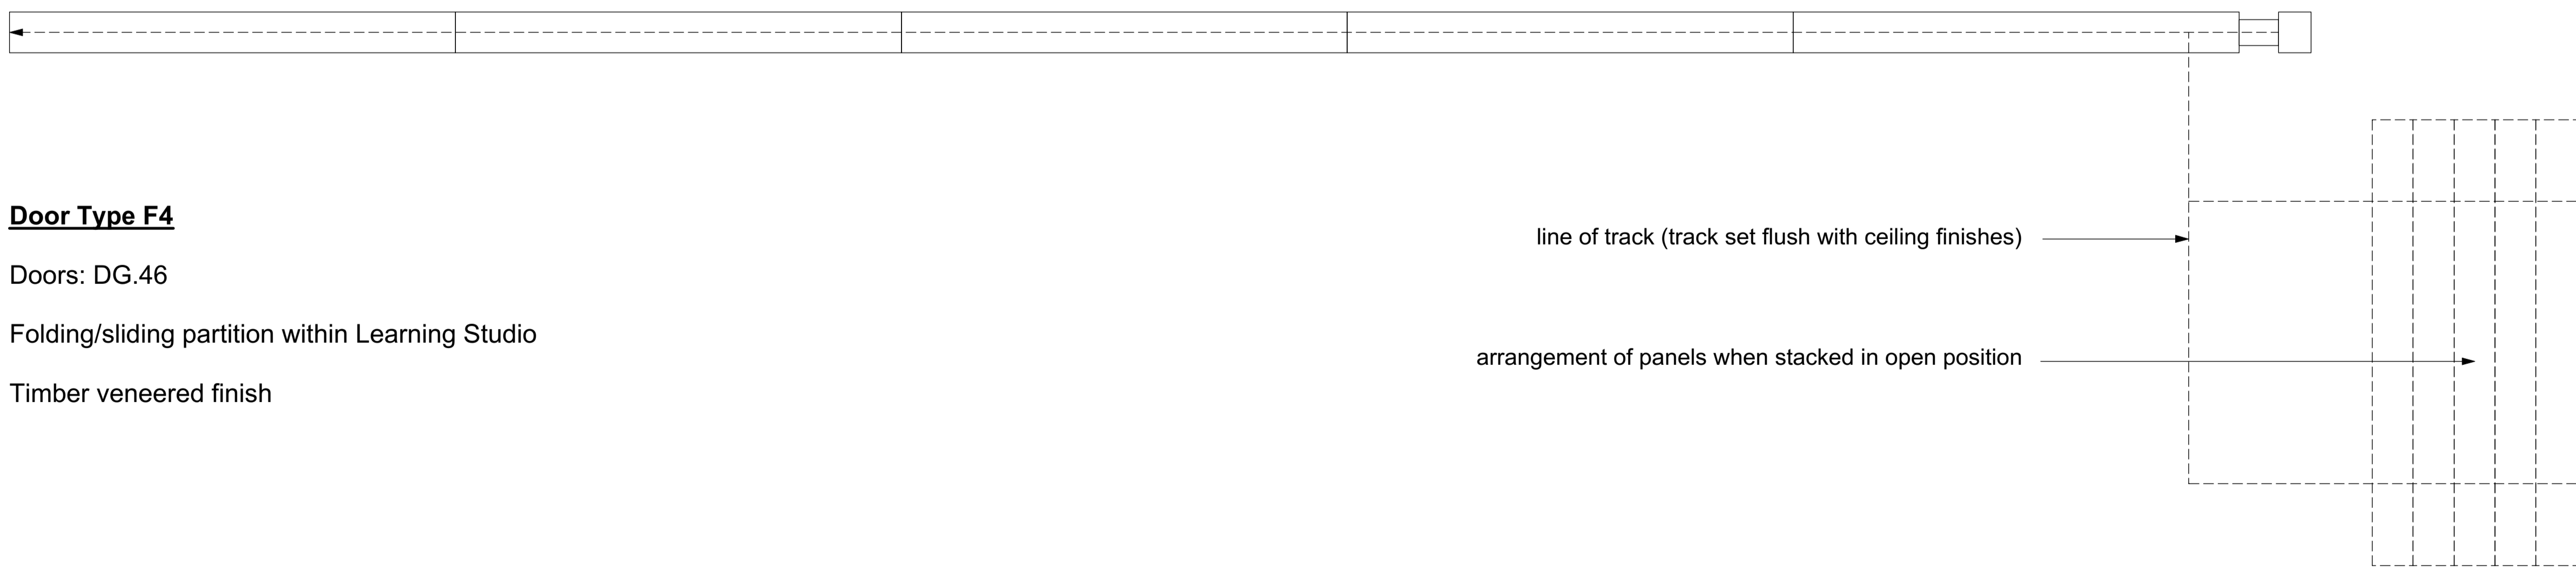

line of track (track set flush with ceiling finishes)

arrangement of panels when stacked in open position

Door Type F4

Doors: DG.46

Folding/sliding partition within Learning Studio

Timber veneered finish

GENERAL NOTES

1. This drawing is the copyright of Haines Phillips Architects.
2. Do not scale from this drawing. Use figured dimensions only.
3. This drawing must not be used for land transfer purposes, or for construction purposes unless accompanied by an Architect's Instruction.

FILE REFERENCE

Details/Door Elevations



DRAWING ISSUE STATUS

ISSUE	STATUS	COMMENT
SK	SKETCH	
P	PRELIMINARY	
PL	PLANNING	For comment and review Planning/Listed Building Application
T	TENDER	For pricing purposes only
C	CONSTRUCTION	For procurement & construction
AB	AS-BUILT	Record drawings on completion
L	LEGAL	Conveyancing or other legal purposes

REVISIONS

REV	DATE	NOTES
1	01/2015	Preliminary Issue.

HAINES PHILLIPS
ARCHITECTS

Tankerton Works
12 Argyle Walk
London WC1H 8HA
020 7833 9324
020 7837 2864
office@hainesphillips.co.uk

JOB TITLE

LAUDERDALE HOUSE
Highgate N6 5HG

DRAWING TITLE

DOOR ELEVATIONS
DOOR TYPE F4

DRAWN DATE

ED 10/2014

SCALE

1:10 @ A1

JOB NR DRAWING NR ISSUE REV

3712 DA 416 P 1