


Remove existing glass from 6/6 upper and lower sashes

Reglaze all lights with 6mm toughened clear glass as L40/210


Redecorate windows externally as required after re-glazing.

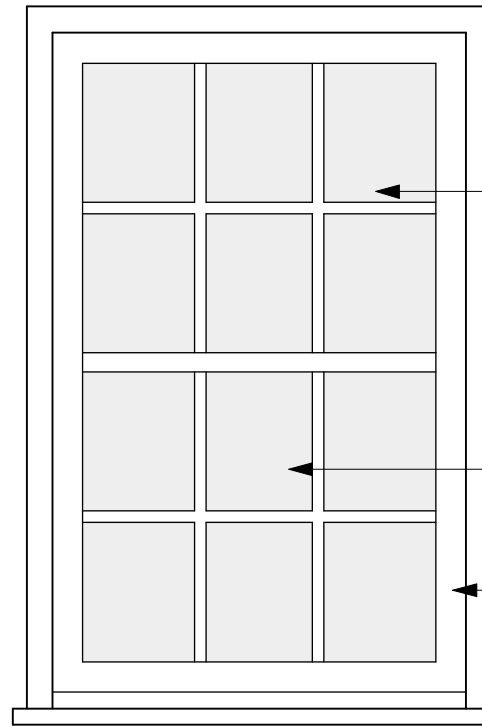

Remove existing glass from 6/6 upper and lower sashes

Reglaze all lights with 6mm toughened clear glass as L40/210

Redecorate windows externally as required after re-glazing.

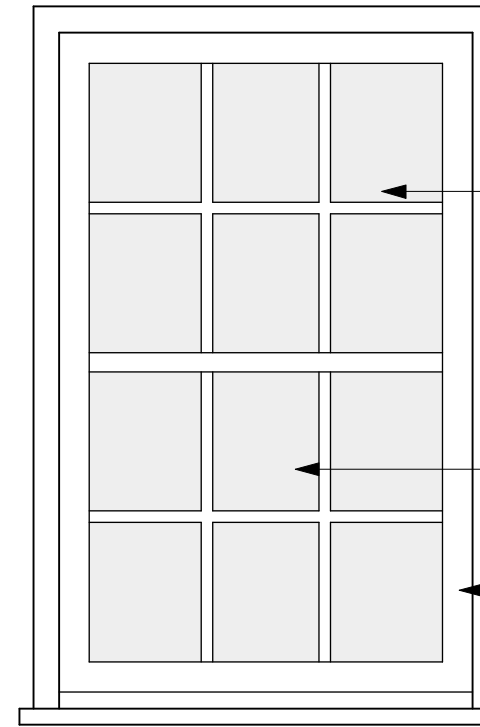

Remove existing glass from 6/6 upper and lower sashes

Reglaze all lights with 6mm obscured toughened glass as L40/212

Redecorate windows externally as required after re-glazing.

1 First Floor Windows WF.21 and WF.22
Scale: 1:20

2 Ground Floor Window WG.02
Scale: 1:20

3 Ground Floor Window WG.01 and WG.03
Scale: 1:20

<p>GENERAL NOTES</p> <ol style="list-style-type: none"> This drawing is the copyright of Haines Phillips Architects. Do not scale from this drawing. Use figured dimensions only. This drawing must not be used for land transfer purposes, or for construction purposes unless accompanied by an Architect's Instruction. 		<p>DRAWING ISSUE STATUS</p> <table border="1"> <thead> <tr> <th>ISSUE</th> <th>STATUS</th> <th>COMMENT</th> </tr> </thead> <tbody> <tr> <td>SK</td> <td>SKETCH</td> <td></td> </tr> <tr> <td>P</td> <td>PRELIMINARY</td> <td>For comment and review</td> </tr> <tr> <td>PL</td> <td>PLANNING</td> <td>Planning/Listed Building Application</td> </tr> <tr> <td>T</td> <td>TENDER</td> <td>For pricing purposes only</td> </tr> <tr> <td>C</td> <td>CONSTRUCTION</td> <td>For procurement & construction</td> </tr> <tr> <td>AB</td> <td>AS-BUILT</td> <td>Record drawings on completion</td> </tr> <tr> <td>L</td> <td>LEGAL</td> <td>Conveyancing or other legal purposes</td> </tr> </tbody> </table>	ISSUE	STATUS	COMMENT	SK	SKETCH		P	PRELIMINARY	For comment and review	PL	PLANNING	Planning/Listed Building Application	T	TENDER	For pricing purposes only	C	CONSTRUCTION	For procurement & construction	AB	AS-BUILT	Record drawings on completion	L	LEGAL	Conveyancing or other legal purposes	<p>REVISIONS</p> <table border="1"> <thead> <tr> <th>REV</th> <th>DATE</th> <th>NOTES</th> </tr> </thead> <tbody> <tr> <td>1</td> <td>25/3/15</td> <td>Issued for Billing.</td> </tr> </tbody> </table>	REV	DATE	NOTES	1	25/3/15	Issued for Billing.	<p>HAINES PHILLIPS ARCHITECTS</p> <p>Tankerton Works 12 Argyle Walk London WC1H 8HA</p> <p>020 7833 9324 020 7837 2864 office@hainesphillips.co.uk</p>	<p>JOB TITLE LAUDERDALE HOUSE Highgate N6 5HG</p> <p>DRAWING TITLE Window Elevations Glazing Repairs</p> <table border="1"> <thead> <tr> <th>DRAWN</th> <th>DATE</th> <th>SCALE</th> </tr> </thead> <tbody> <tr> <td>ED</td> <td>03/2015</td> <td>1:20 @ A3</td> </tr> <tr> <th>JOB NR</th> <th>DRAWING NR</th> <th>ISSUE</th> <th>REVISION</th> </tr> <tr> <td>3712</td> <td>DA 421</td> <td>P</td> <td>1</td> </tr> </tbody> </table>	DRAWN	DATE	SCALE	ED	03/2015	1:20 @ A3	JOB NR	DRAWING NR	ISSUE	REVISION	3712	DA 421	P	1
ISSUE	STATUS	COMMENT	
SK	SKETCH	
P	PRELIMINARY	For comment and review	
PL	PLANNING	Planning/Listed Building Application	
T	TENDER	For pricing purposes only	
C	CONSTRUCTION	For procurement & construction	
AB	AS-BUILT	Record drawings on completion	
L	LEGAL	Conveyancing or other legal purposes	
REV	DATE	NOTES	
1	25/3/15	Issued for Billing.	
DRAWN	DATE	SCALE	
ED	03/2015	1:20 @ A3	
JOB NR	DRAWING NR	ISSUE	REVISION	
3712	DA 421	P	1	