


Side elevation viewed from neighboring property



SECTION A-A AS EXISTING
1:50 @ A1

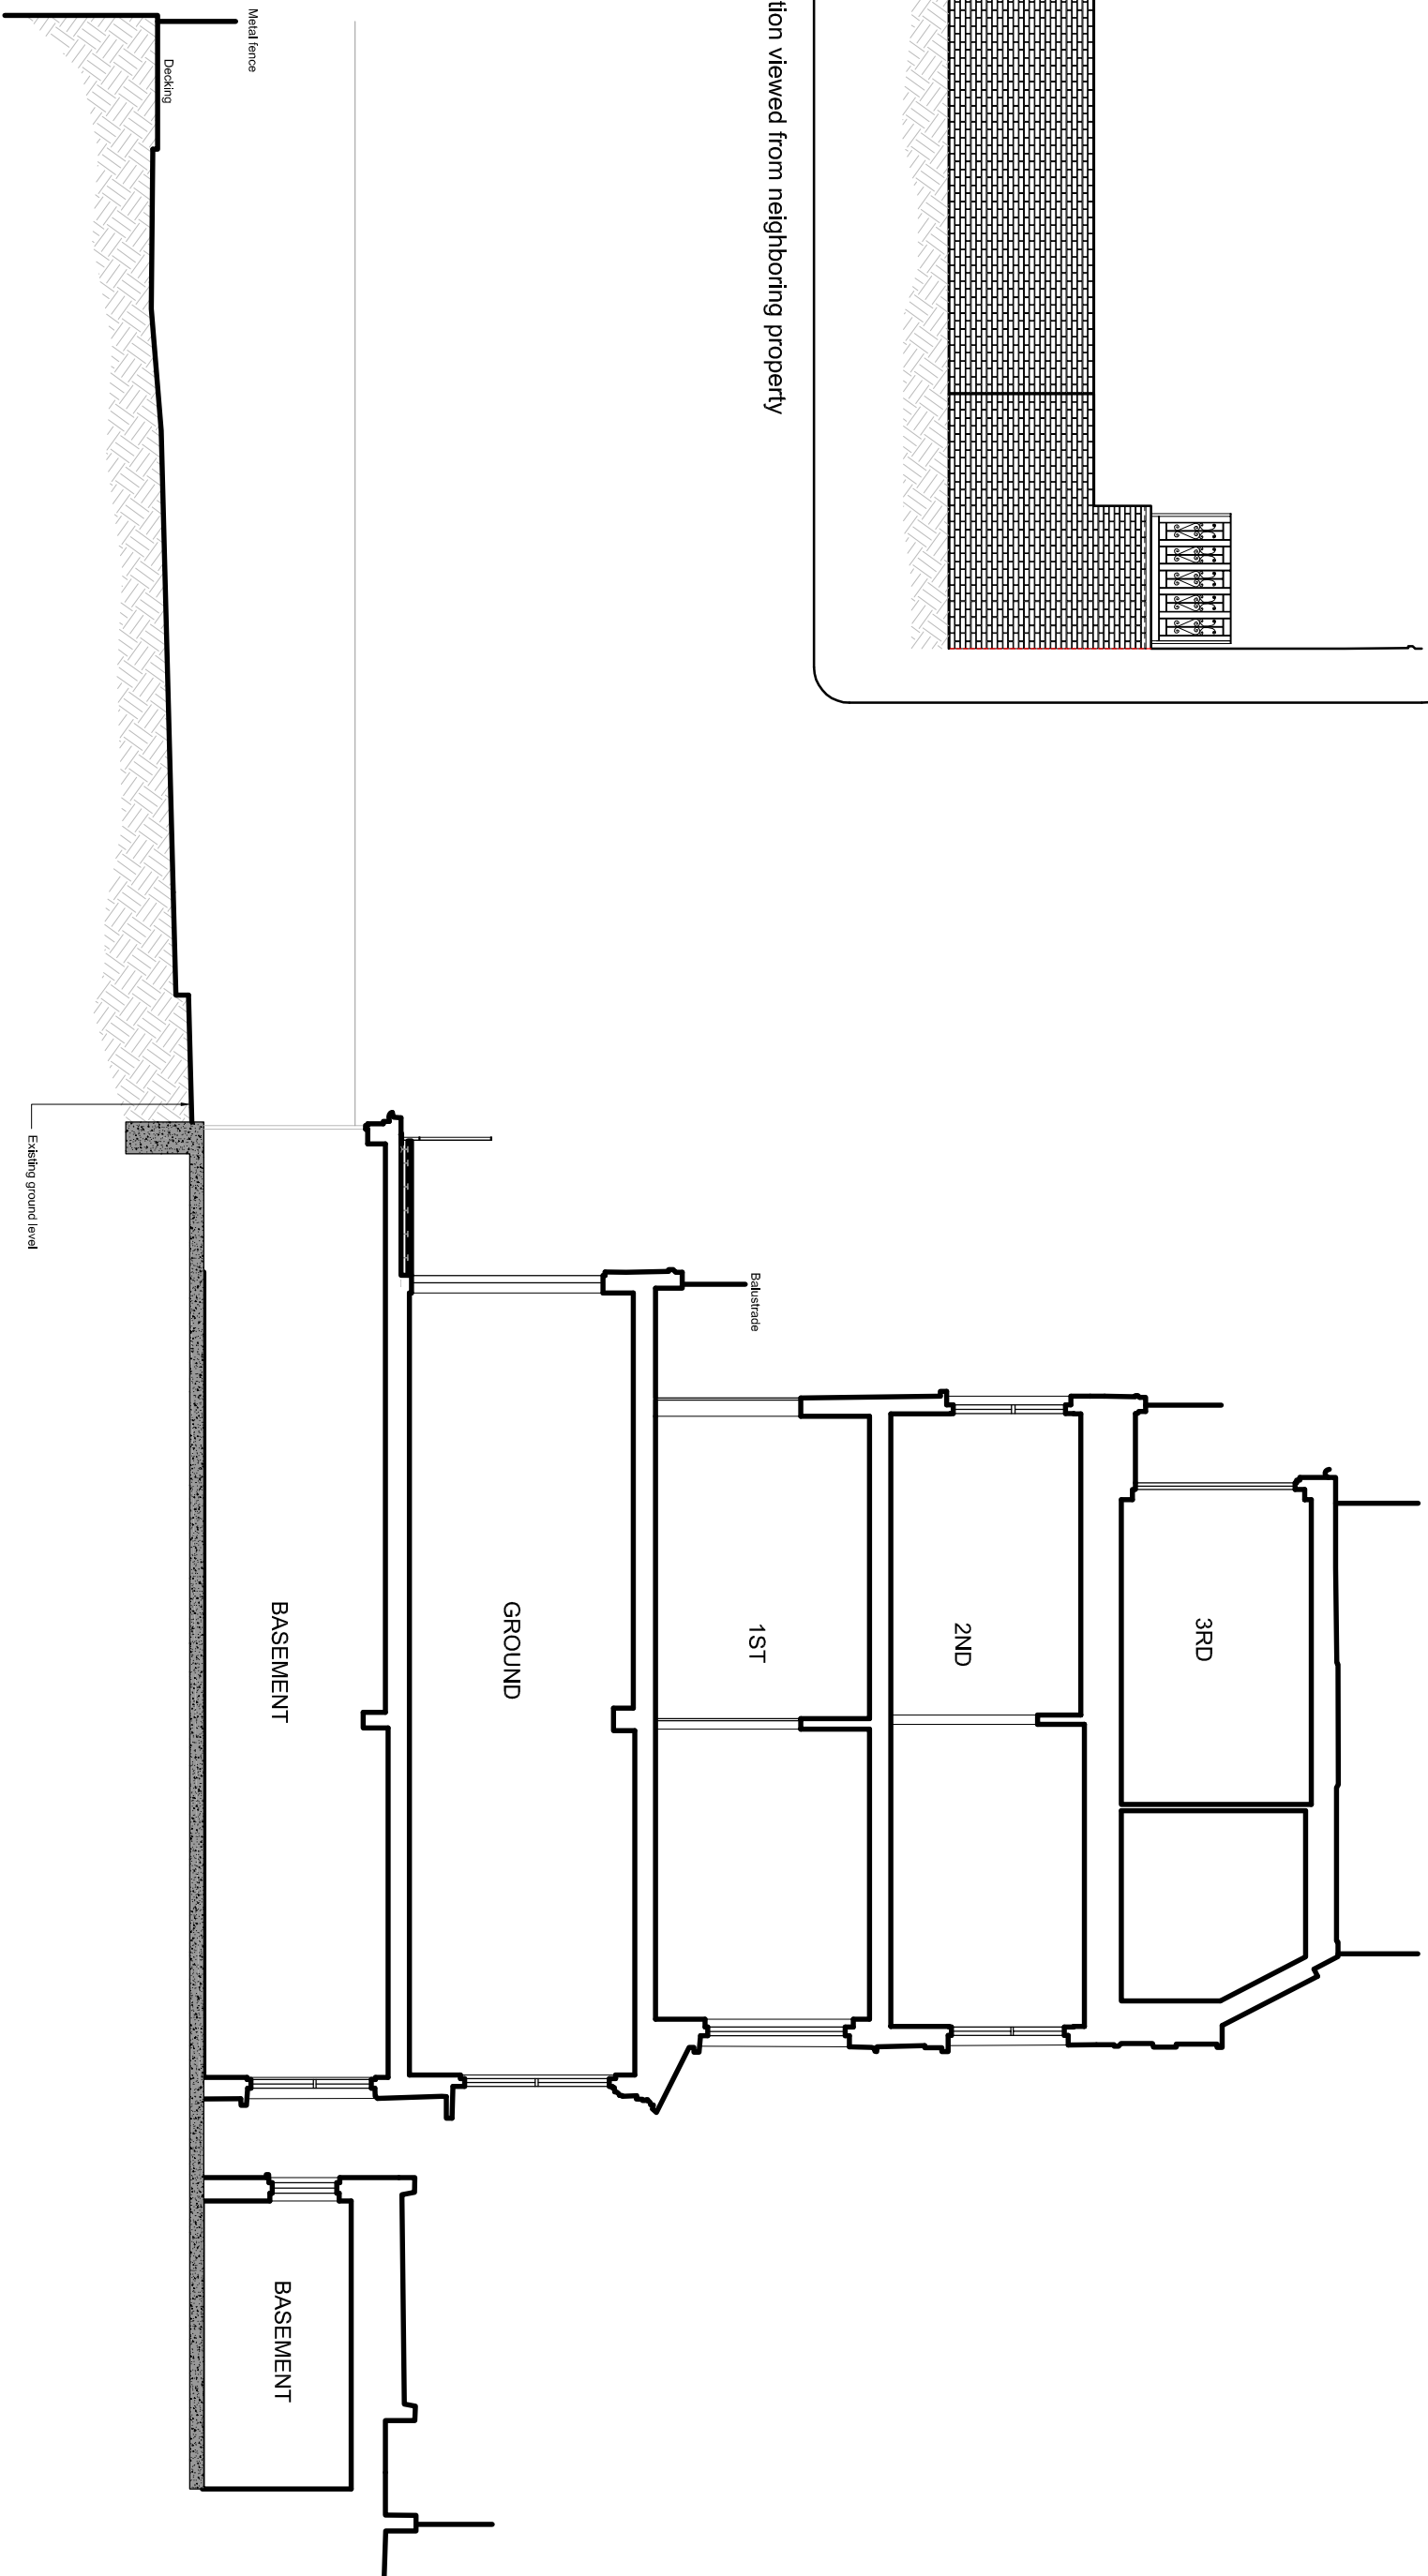