



Notes:
 Do not scale from this drawing.
 All contractors must visit the site and be responsible for taking and checking Dimensions.
 All construction information should be taken from figured dimensions only.
 Any discrepancies between drawings, specifications and site conditions must be brought to the attention of the supervising officer.
 This drawing & the works depicted are the copyright of Maria O Sullivan.


This drawing is for planning purposes only, it is not intended to be used for construction purposes, whilst all reasonable efforts are used to ensure drawings are accurate, Maria O Sullivan accept no responsibility or liability for any reliance placed on, or use made of, this plan by anyone for purposes other than those stated above.

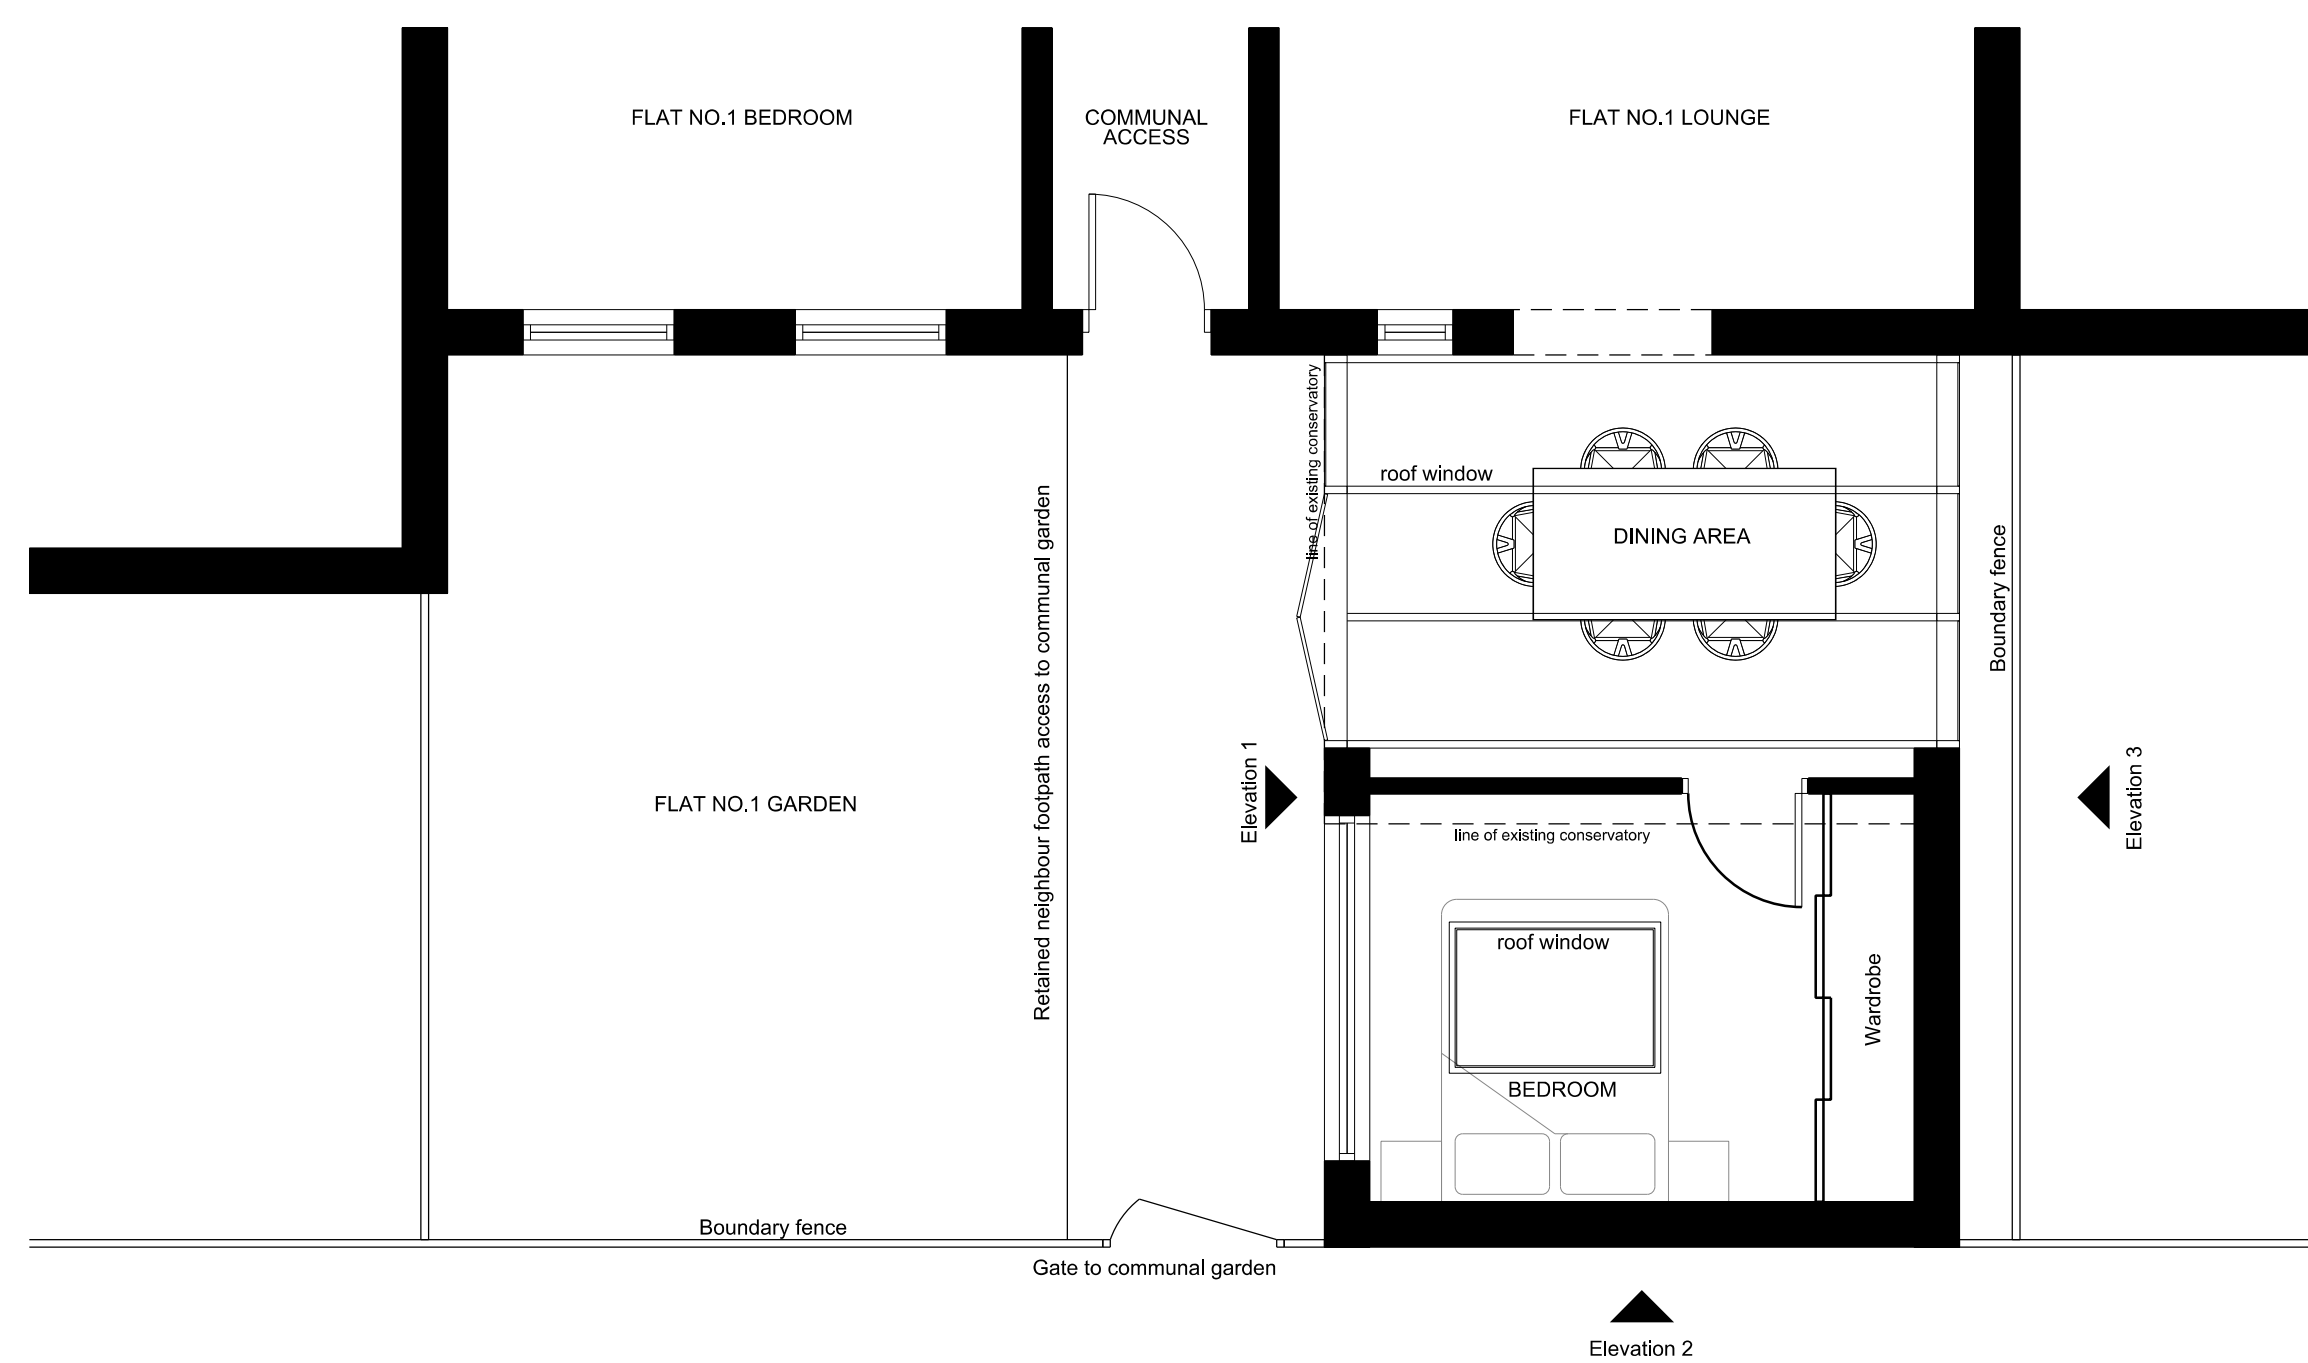


Proposed Ground floorplan

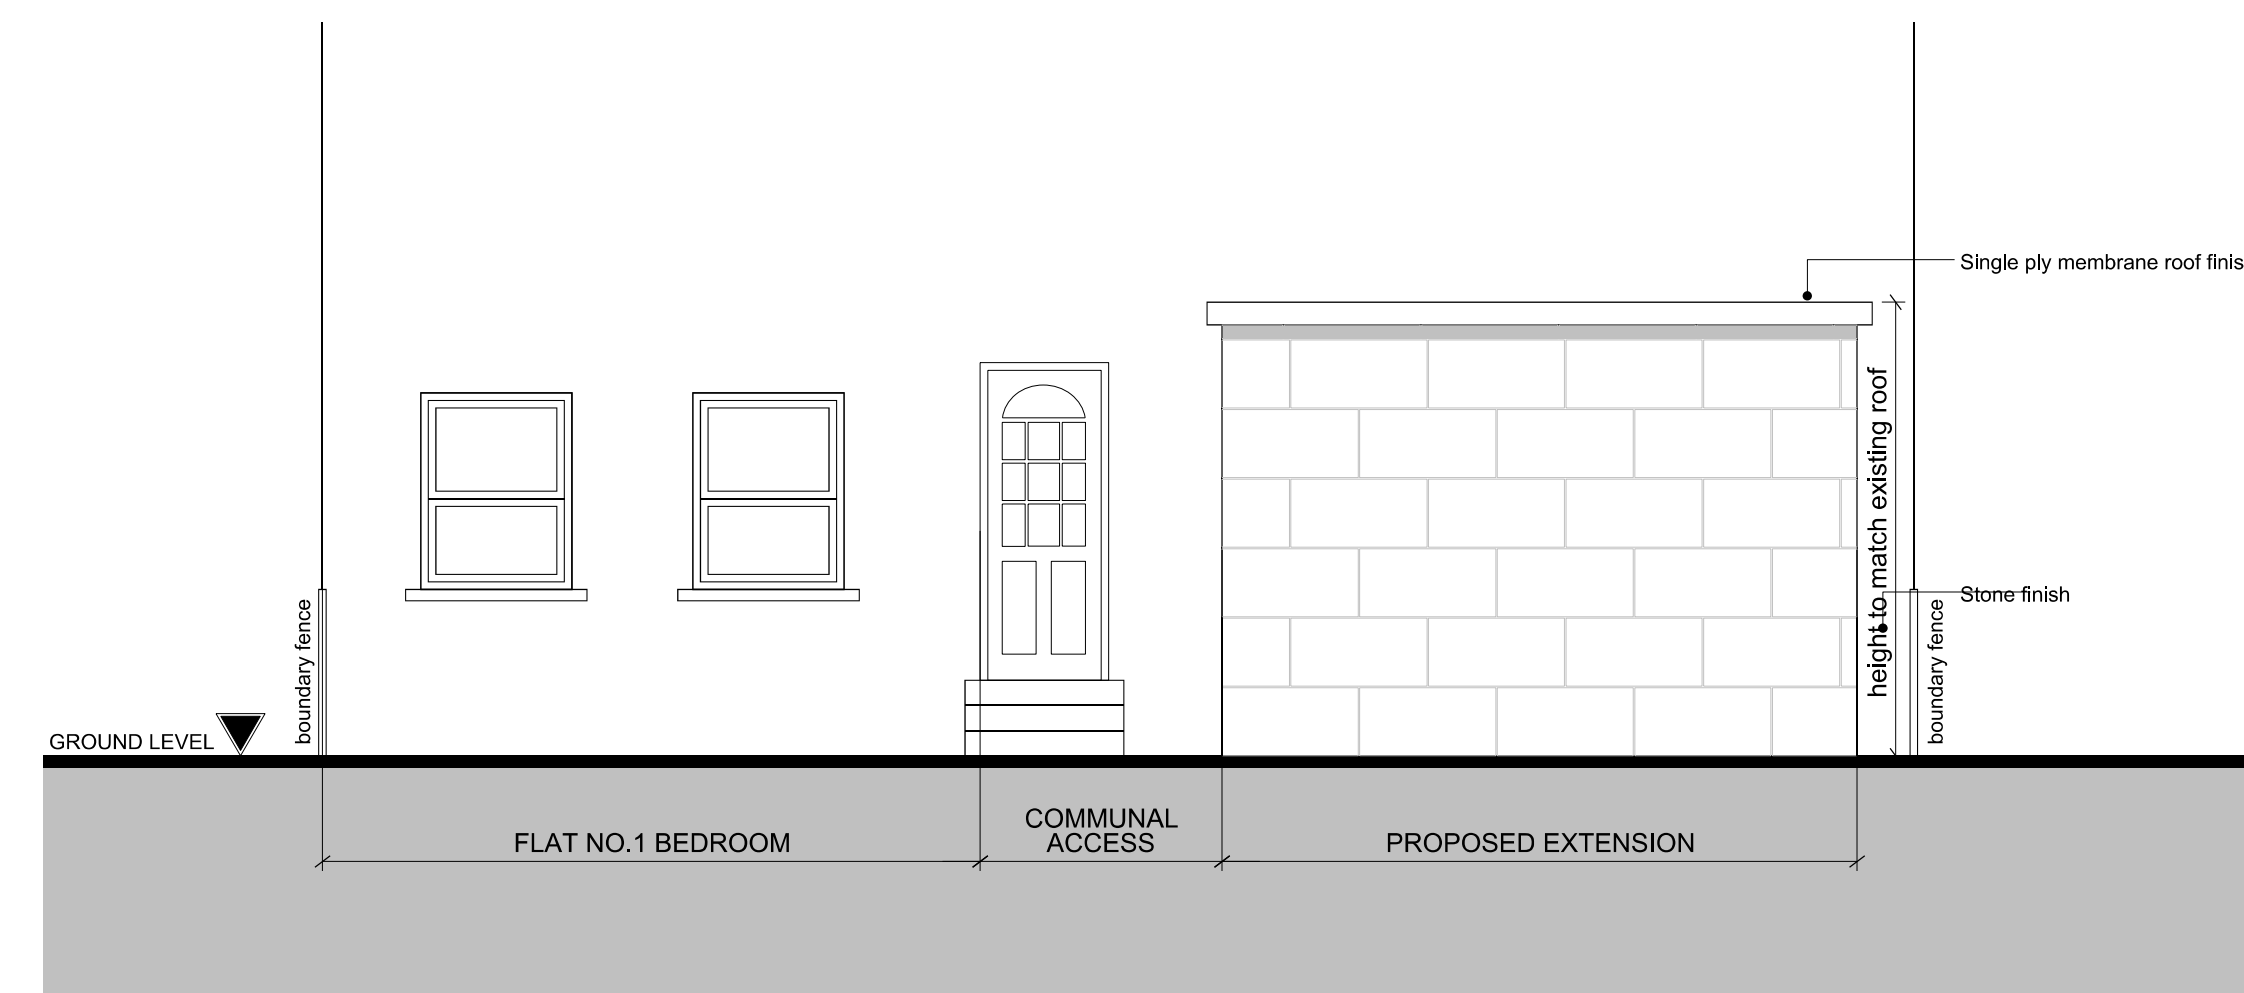

Proposed Elevation 2

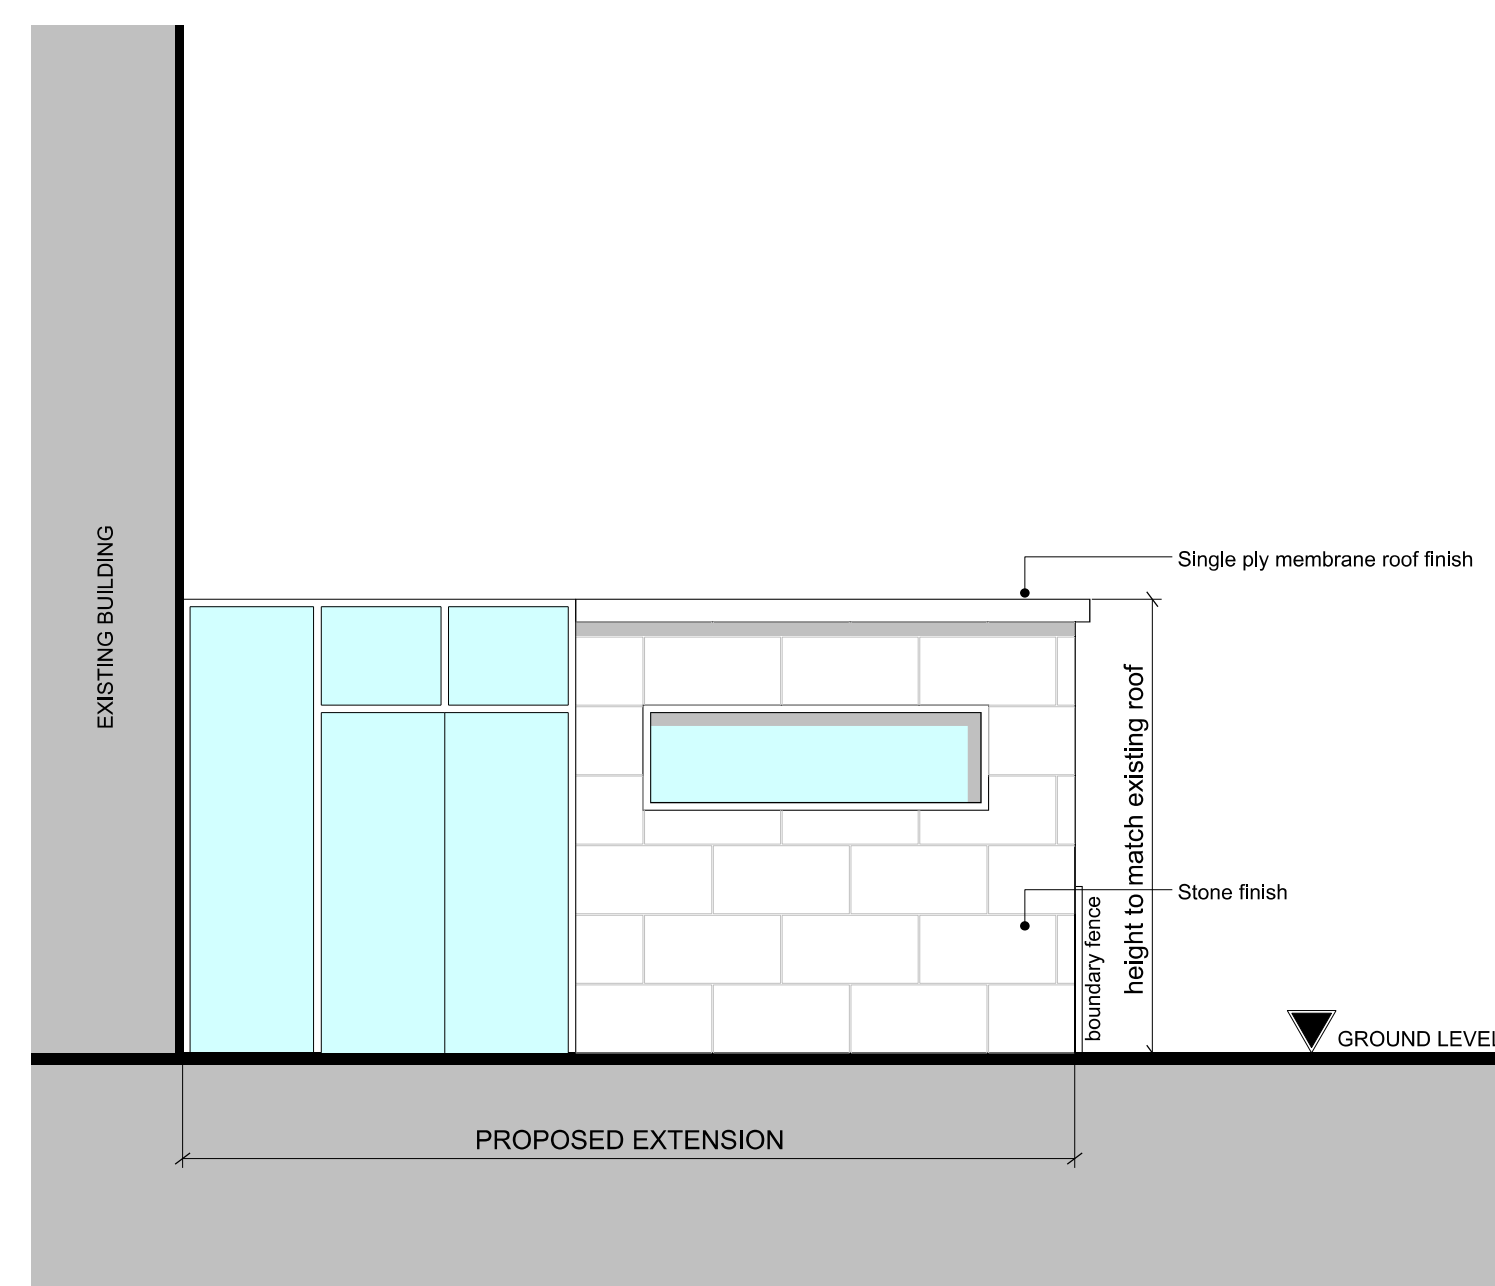

Proposed Elevation 1

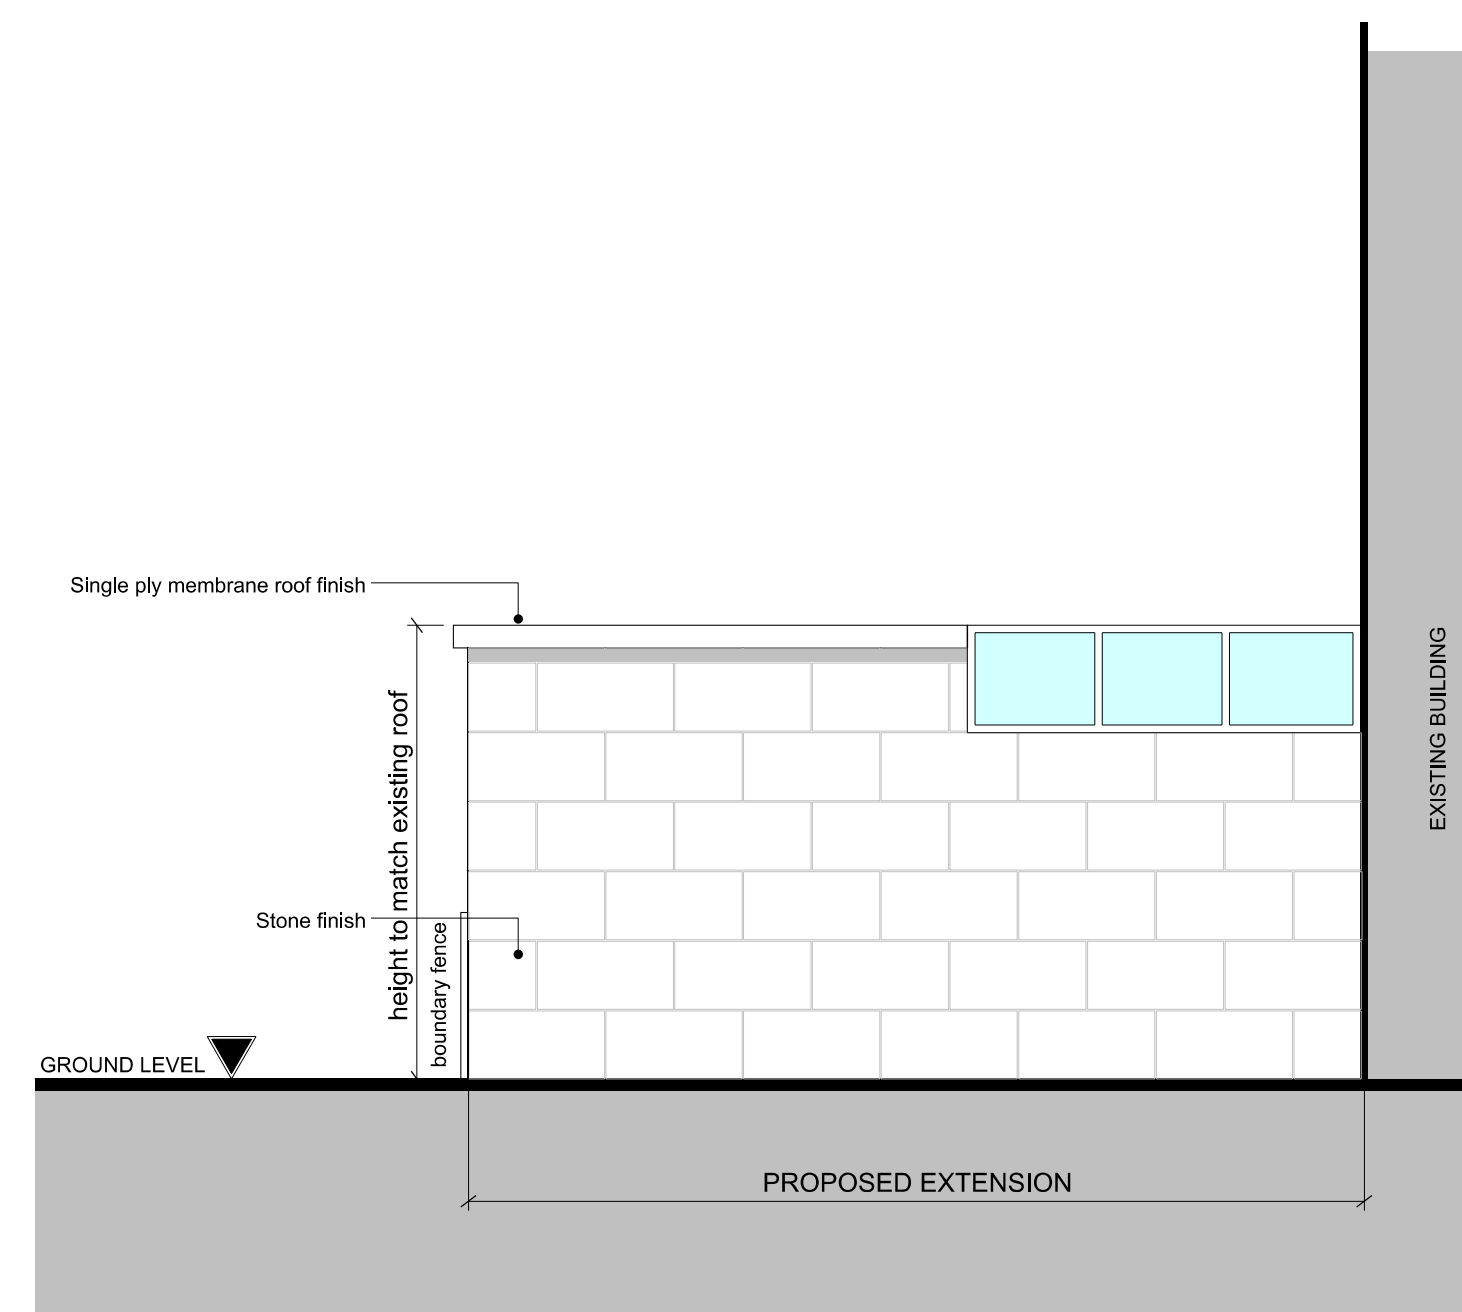

Proposed Elevation 3

Rev	Date	Description

Drawing Status
Planning Application

Client
**Kieron + Nicola O Keefe,
 Flat 1, 9 Compayne Gardens,
 Finchley, NW6 3DG**

Drawing Title
Proposed Drawings

**Maria O Sullivan
 Architectural Design**

Scale @ A1 1:50
 Drawing No. 004 Revision -