
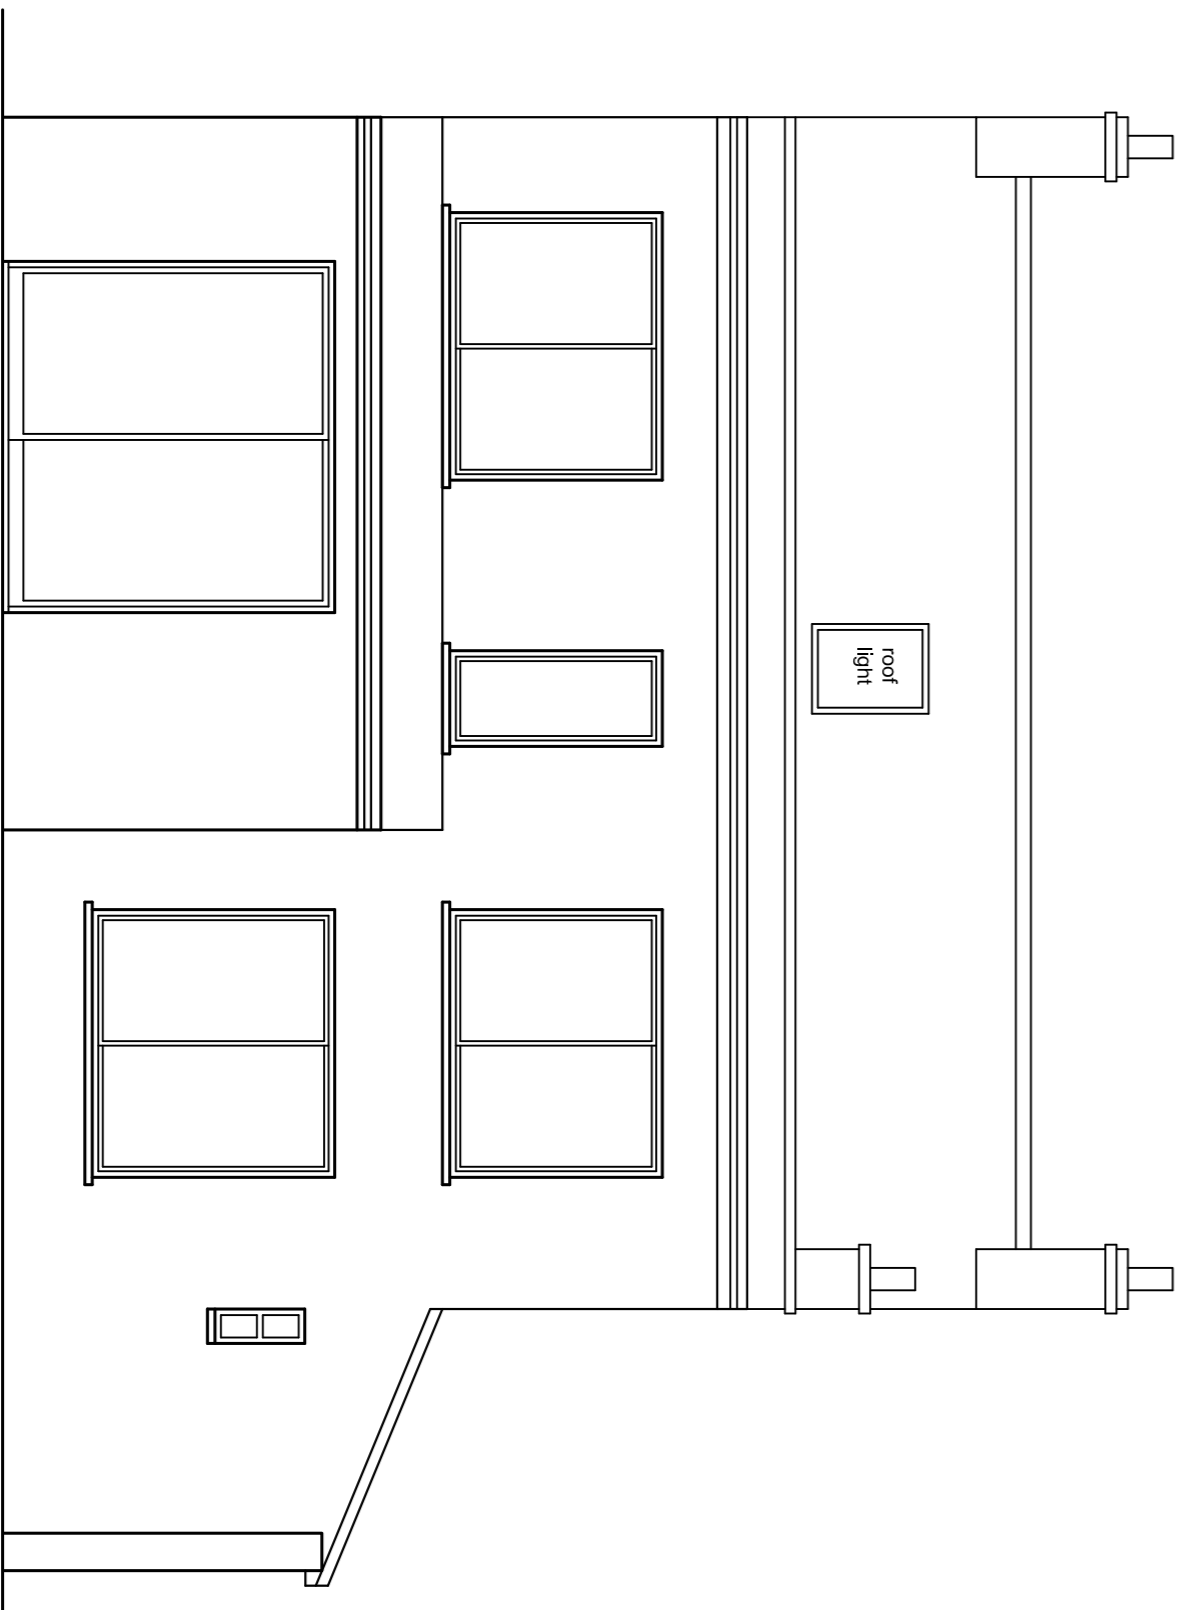


2  
1:50  
EXISTING

3  
1:50  
EXISTING

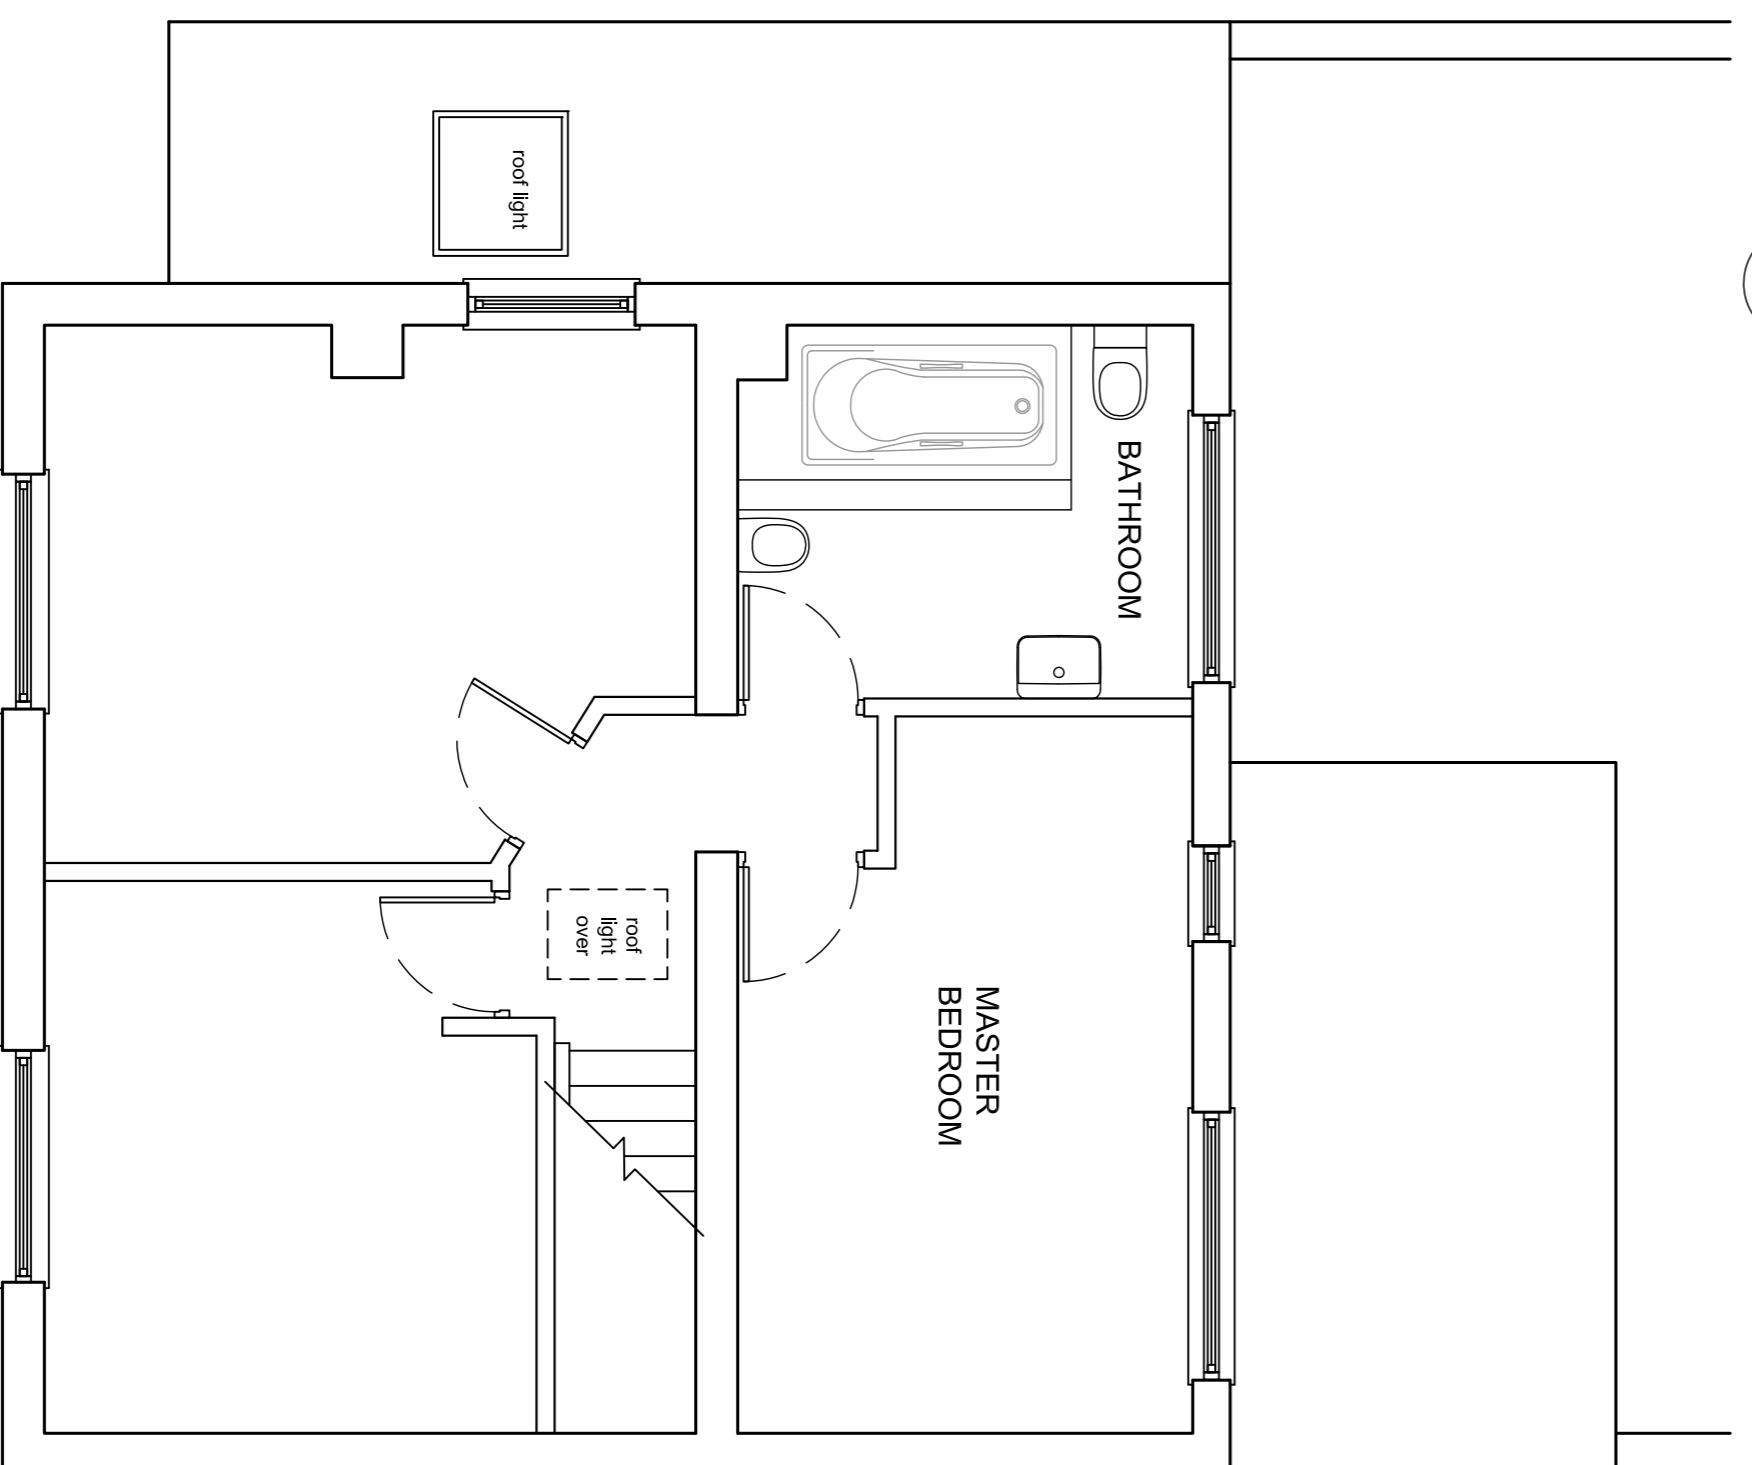

5  
1:50  
EXISTING

**RICHARD WALLIS ASSOCIATES**  
RIBA CHARTERED ARCHITECTS AND PROJECT MANAGERS

Unit 5b, 20-30 Wild's Rents, London SE1 4QG  
E: mail@wallis.com T: +44 (0)20 7403 8869  
Richard Wallis Associates is a trading name of Richard Wallis Ltd. Company Registered in England no. 028653

**DRAWING TITLE :**  
**EXISTING PLANS AND ELEVATIONS**

**PROJECT :**  
**1 OAK VILLAGE  
LONDON**

**CLIENT :**  
**MR & MRS FLEET**

| Scale.  | Date:       | Drawn:  | Approved: |
|---------|-------------|---------|-----------|
| 1:50    | FEB 2015    | SB      | SB        |
| Job No. | Drawing No. | Rev No: | Status    |
| 215     | 100         | 00      | 1         |