




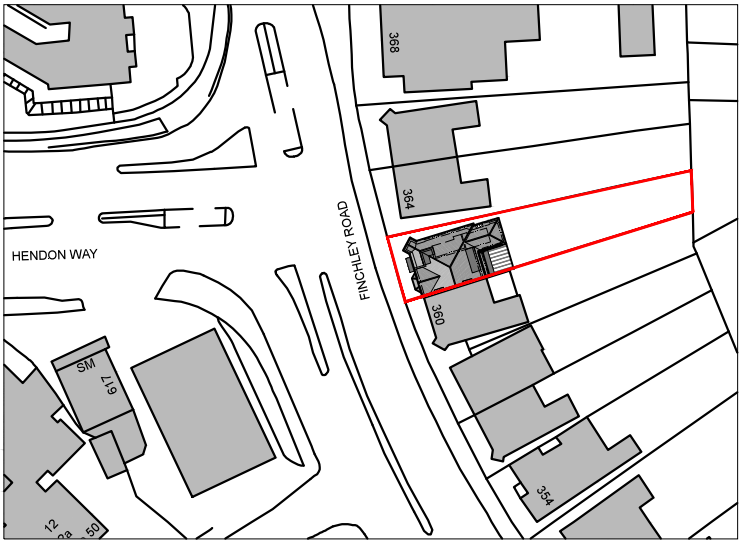


Location Plan

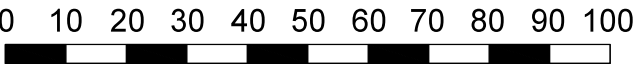

Linear Scale: 1:1250

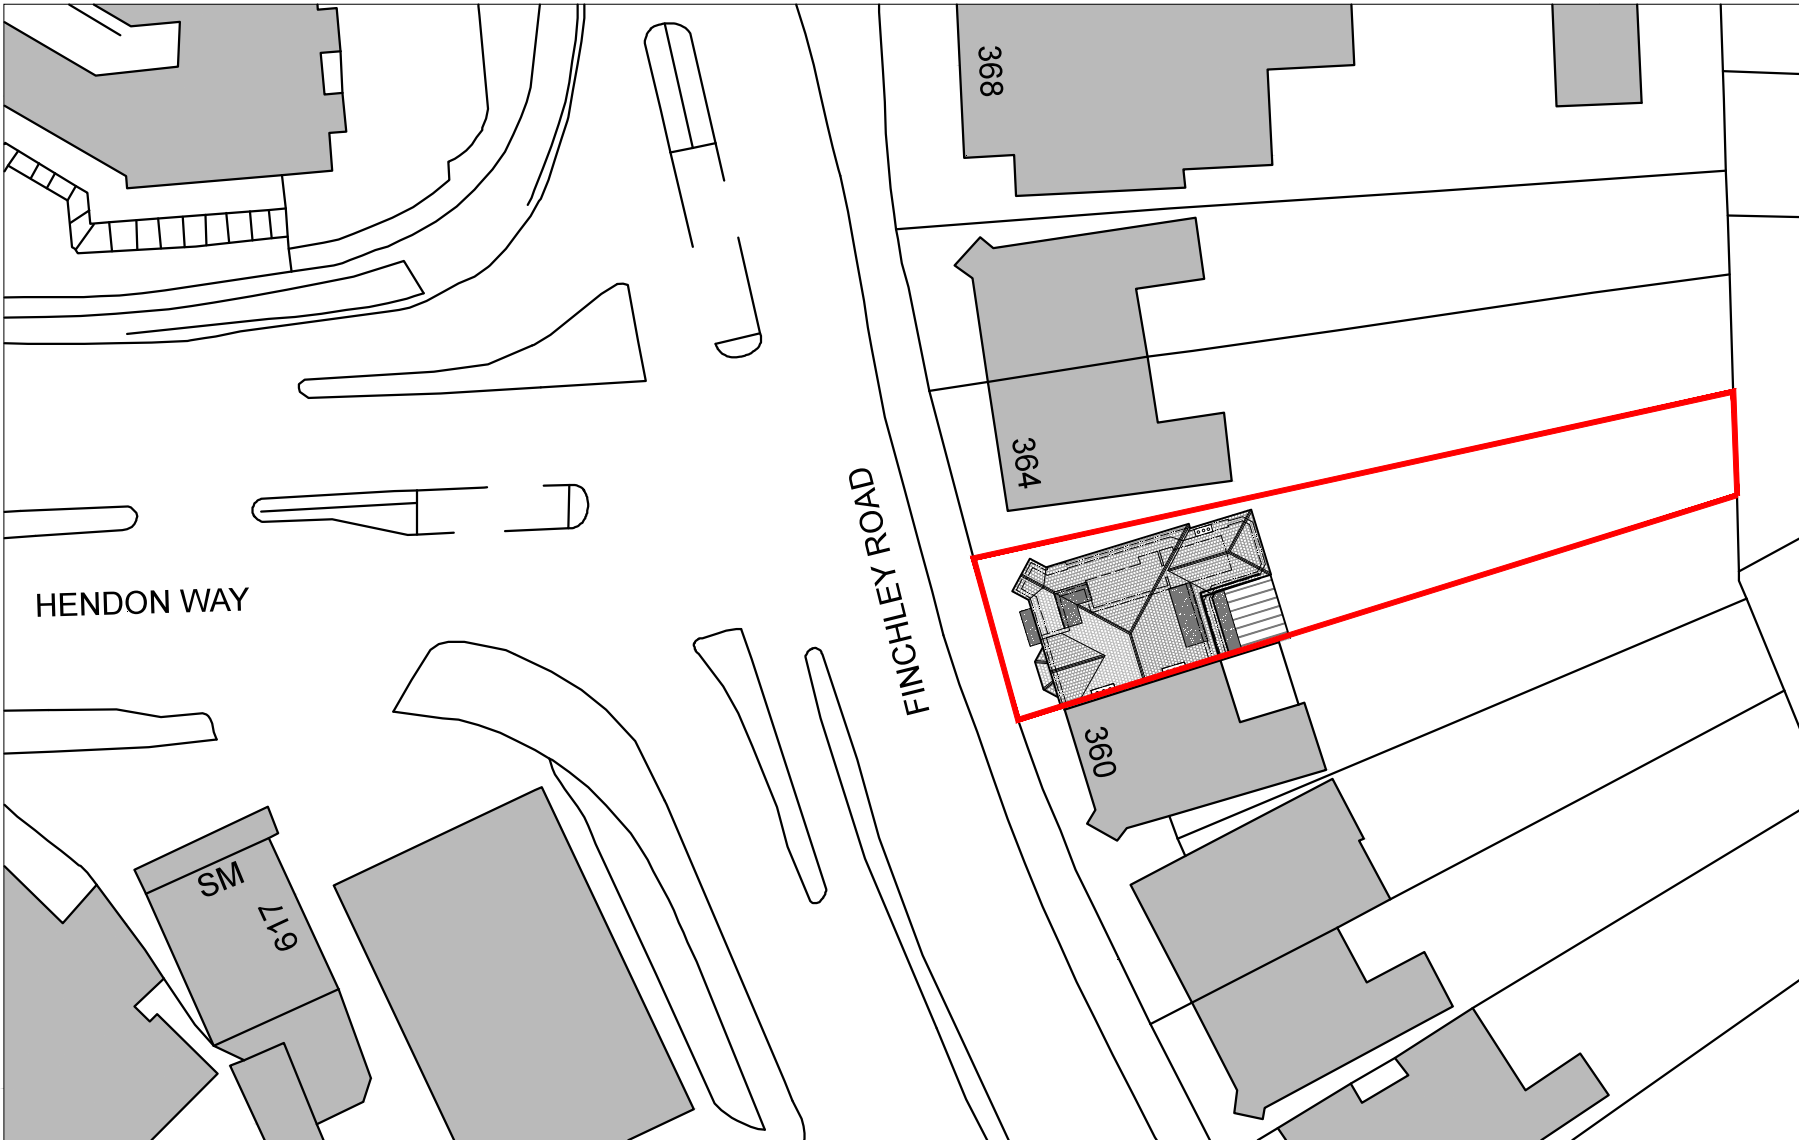

Existing Block Plan

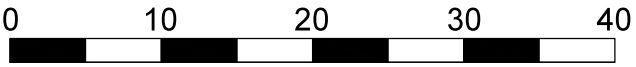

LINEAR SCALE 1:500

NOTES:

© COPYRIGHT - DETAILED PLANNING LTD

all dimension should be checked on site prior to works commencing. Variations in squareness, depth of plaster etc, must be checked for. Where new walls are shown as aligned with existing walls, physical removal of brickwork and / or plaster to establish the actual position of the wall being attached to must be checked.

any discrepancies should be reported in writing immediately.

property owner to ensure that all aspects of the "party wall etc., act 1996" are complied with prior to any works commencing on site.



DETAILED PLANNING

ORCHARD HOUSE MUTTON LANE
POTTERS BAR HERTFORDSHIRE EN6 3AX

T 0208 1500 494
E INFO@DETAILED-PLANNING.CO.UK
WWW.DETAILED-PLANNING.CO.UK

SITE
362 Finchley Rd, London, NW3 7AJ

DRAWING TITLE
Location Plan and Existing Block Plan

DRAWINGS STATUS
Planning

SCALE	DATE	DRAWN	CHECKED
As Noted @ A3	Apr. 2015	J.P.	P.C.

DRAWING NO.	REVISION
862S-01_FUL_SH1	A