
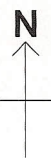
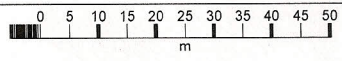


The Cavendish School

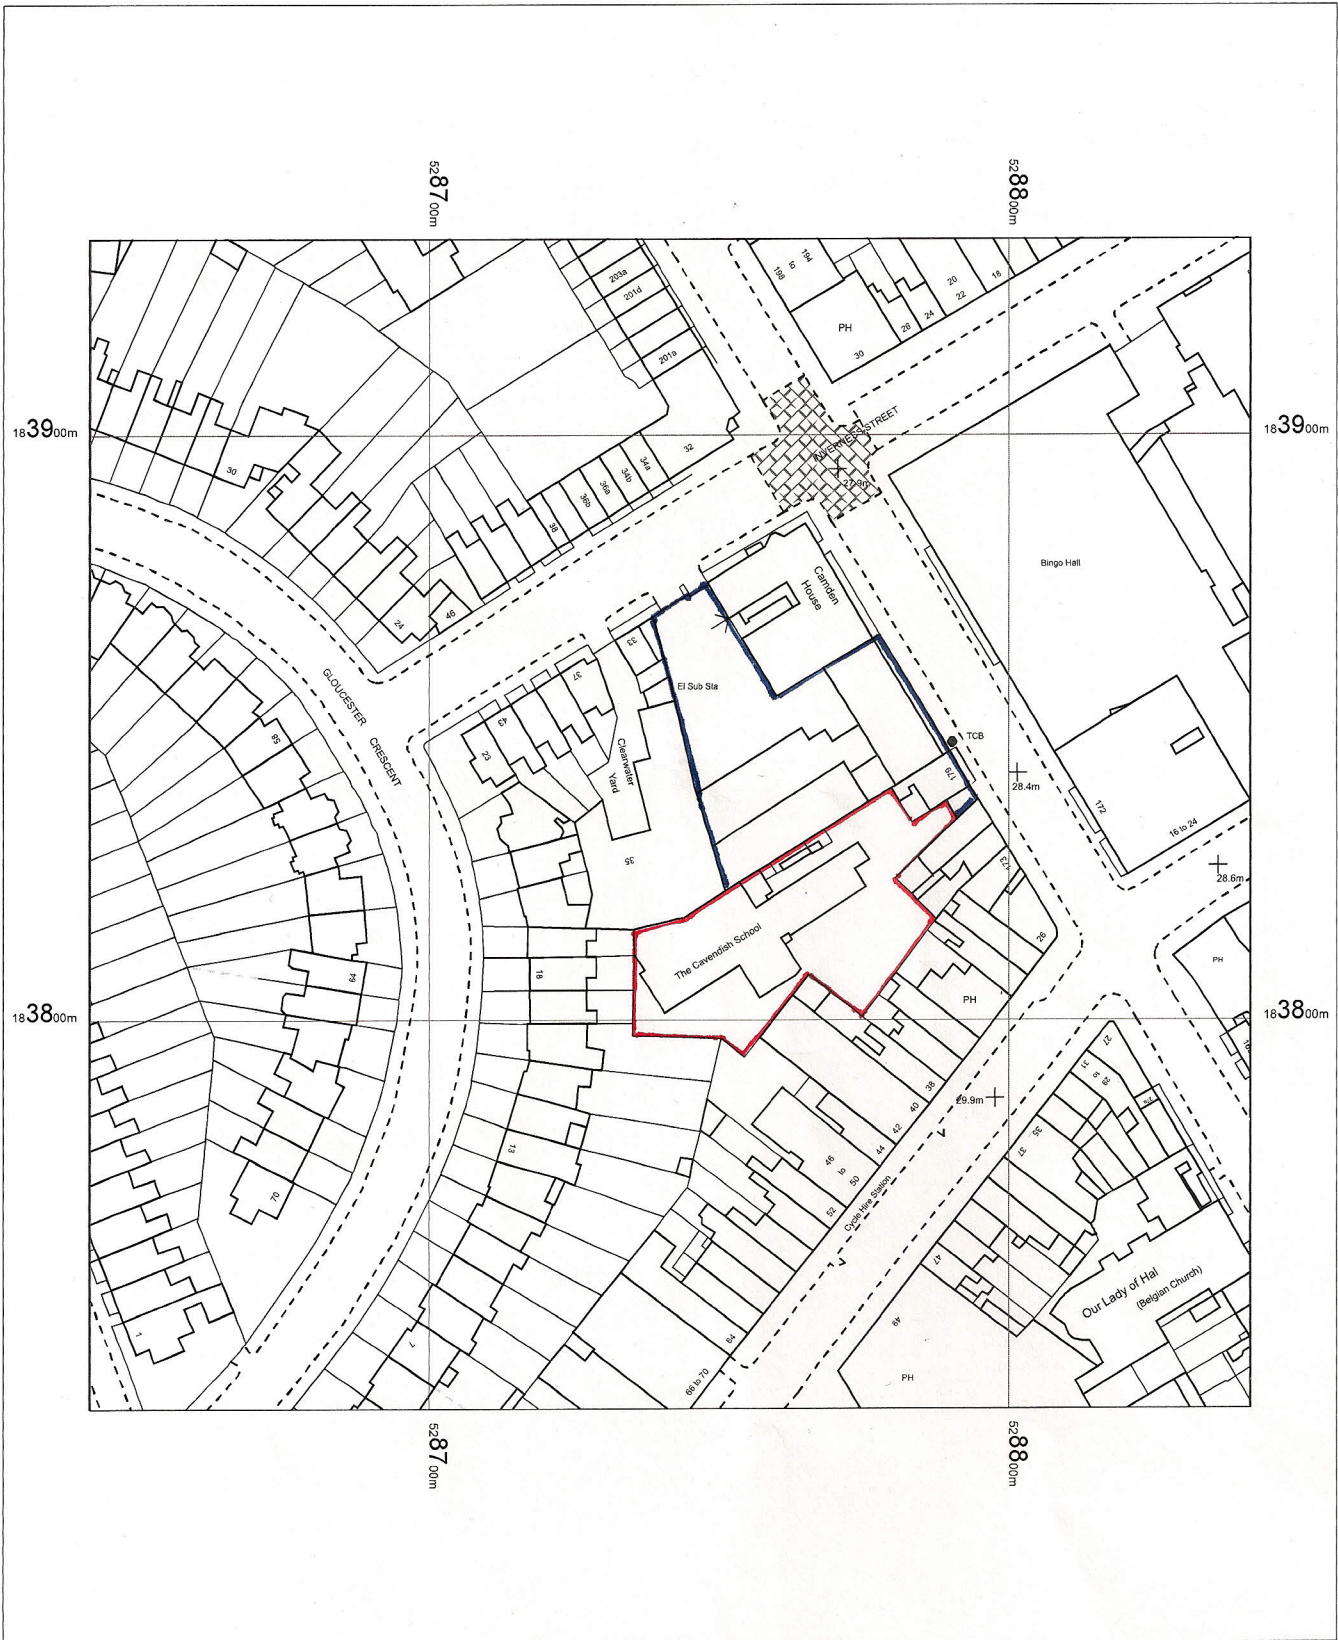

OS MasterMap 1250/2500/10000 scale
22 April 2015, ID: BLJT-00421586
www.planningapplicationmaps.co.uk

1:1250 scale print at A4, Centre: 528741 E, 183833 N

©Crown Copyright Ordnance Survey. Licence no. 100051661

