

o/a sizes to suit existing frames.

all meeting stiles to match No 7 but to incorporate draught strip



heads to incorporate draught strip + anti-capillary groove.

side stiles to incorporate anti-capillary groove + draught strip.

Doors are to be fitted into original frames. Detailed sections to be drawn full size for approval.

General Note
This drawing is not to be scaled. The contractor is to check all site dimensions against information given on this drawing before putting work in hand.

REV A:
GLAZING SPECIFICATION CONFIRMED.

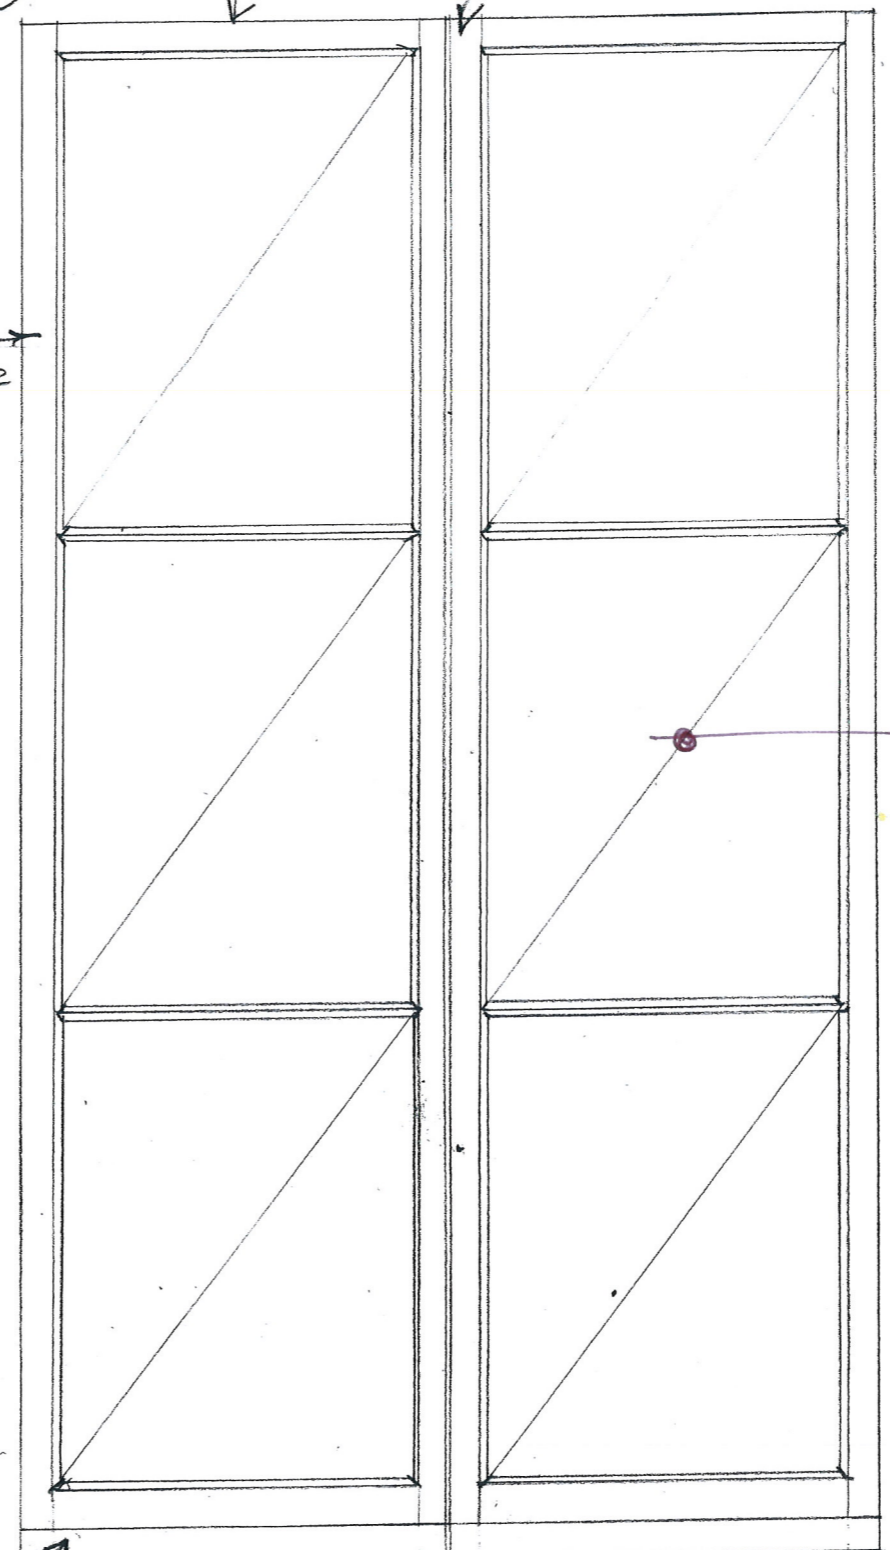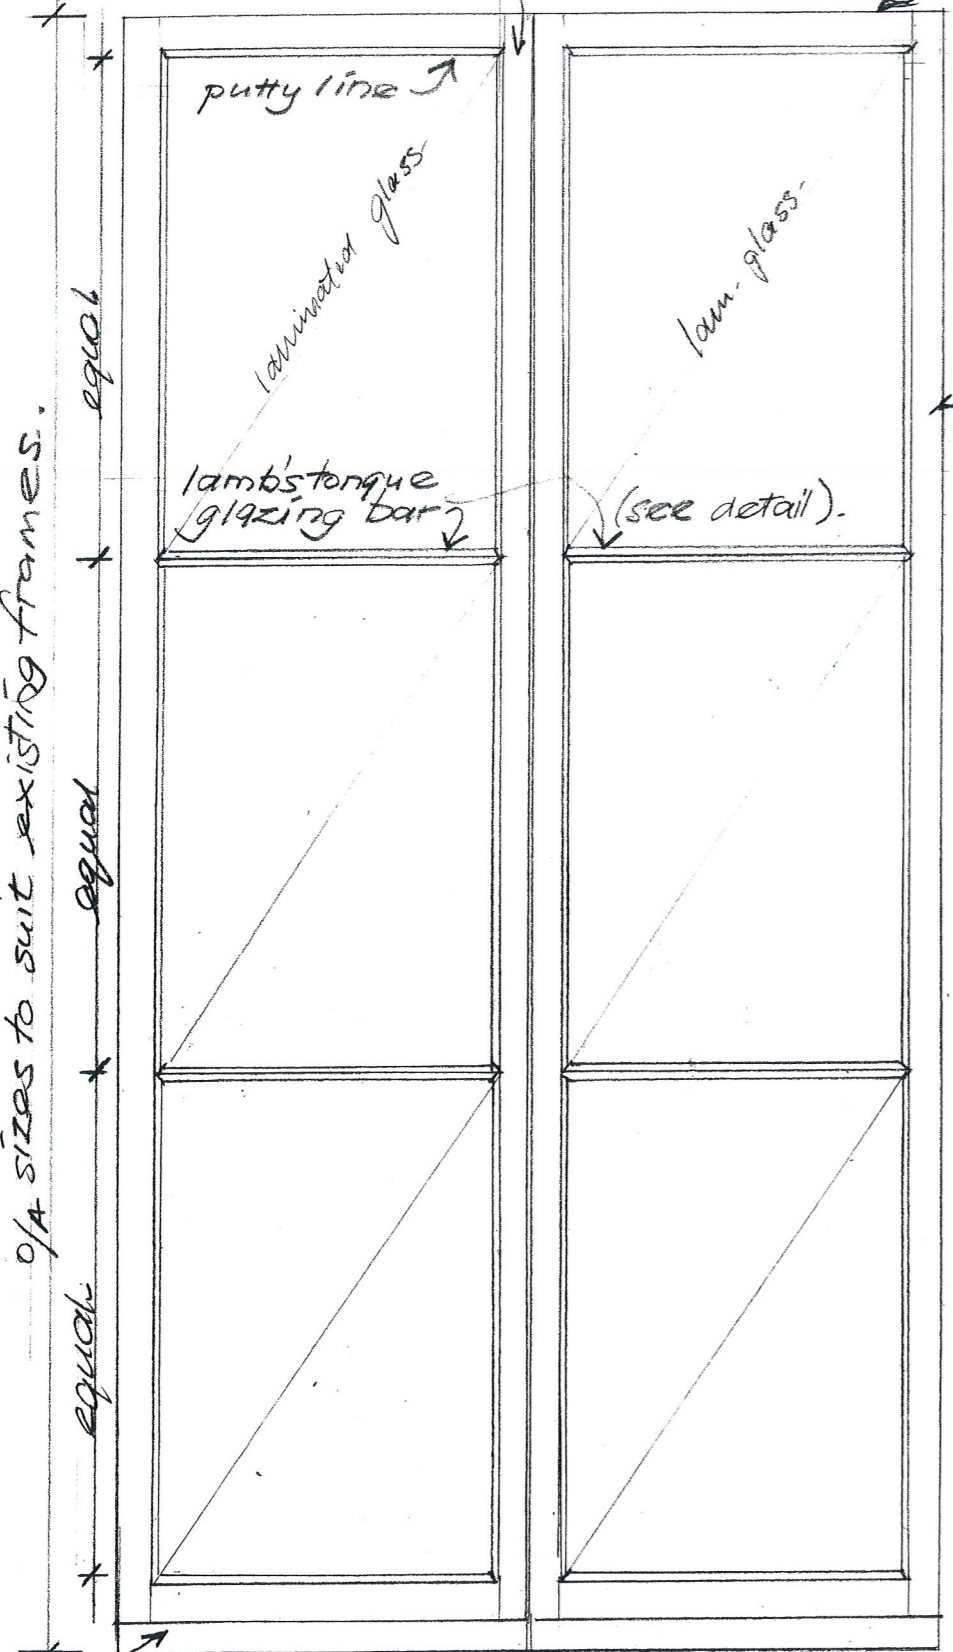

NEW 4mm CLEAR FLOAT GLASS

h.w. drip boards to match existing @ No. 7

h.w. drip boards to match existing off No. 7.

DOORS TO No. 7 (ALL HARDWOOD)
N/B. Inward opening french doors. to generally follow existing but with correct glazing bars + mouldings.

DOORS TO No. 1 (ALL HARDWOOD).
N/B the existing doors have been reversed to be outward opening. The new doors are to be INWARD opening + to match generally No. 7.

PROJECT
PASSFIELD HALL
ANNEXES.

Client
L.S.E.

Drawing
Inward
Opening
French
DOORS.
Scale
NTS
Date

23rd APRIL 2015

MOLYNEUX KERR
ARCHITECTS

Unit 14
112 Tabernacle Street
London EC2A 4LE
Tel: 020 7250 3330
Fax: 020 7250 3334

1408-1/C/011A

Drawing
Number