


Notes:
 All dimensions must be checked on site and not scaled
 from this drawing.



2350
 290
 2580
 FF 240
 2760
 GF 350
 1500
 LG

229

231

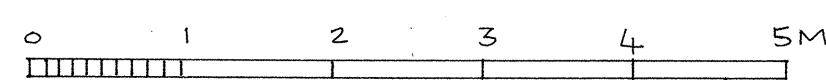

233

M S A
MURRAY-SMITH
 ARCHITECTS

Sarah Murray-Smith
 RIBA BSc (Hons), Dip Arch (UCL)
 16 KIRK CLOSE
 OXFORD OX2 8JN
 TEL/FAX 01865 310199
 MOBILE 0794 106 3013
 msarchitects@btconnect.com

Client
 ZUR - SZPIRO

Job
 231 GOLDHURST TERRACE

Drawing
 ELEVATION - FRONT
 (NORTH)
 PROPOSED

Scale 1:50

Date SEPT 2014 Drawn by SMS

Drg. No. Z-S13-PROG	Rev.
------------------------	------