



KEY:

- EXISTING
- PROPOSED

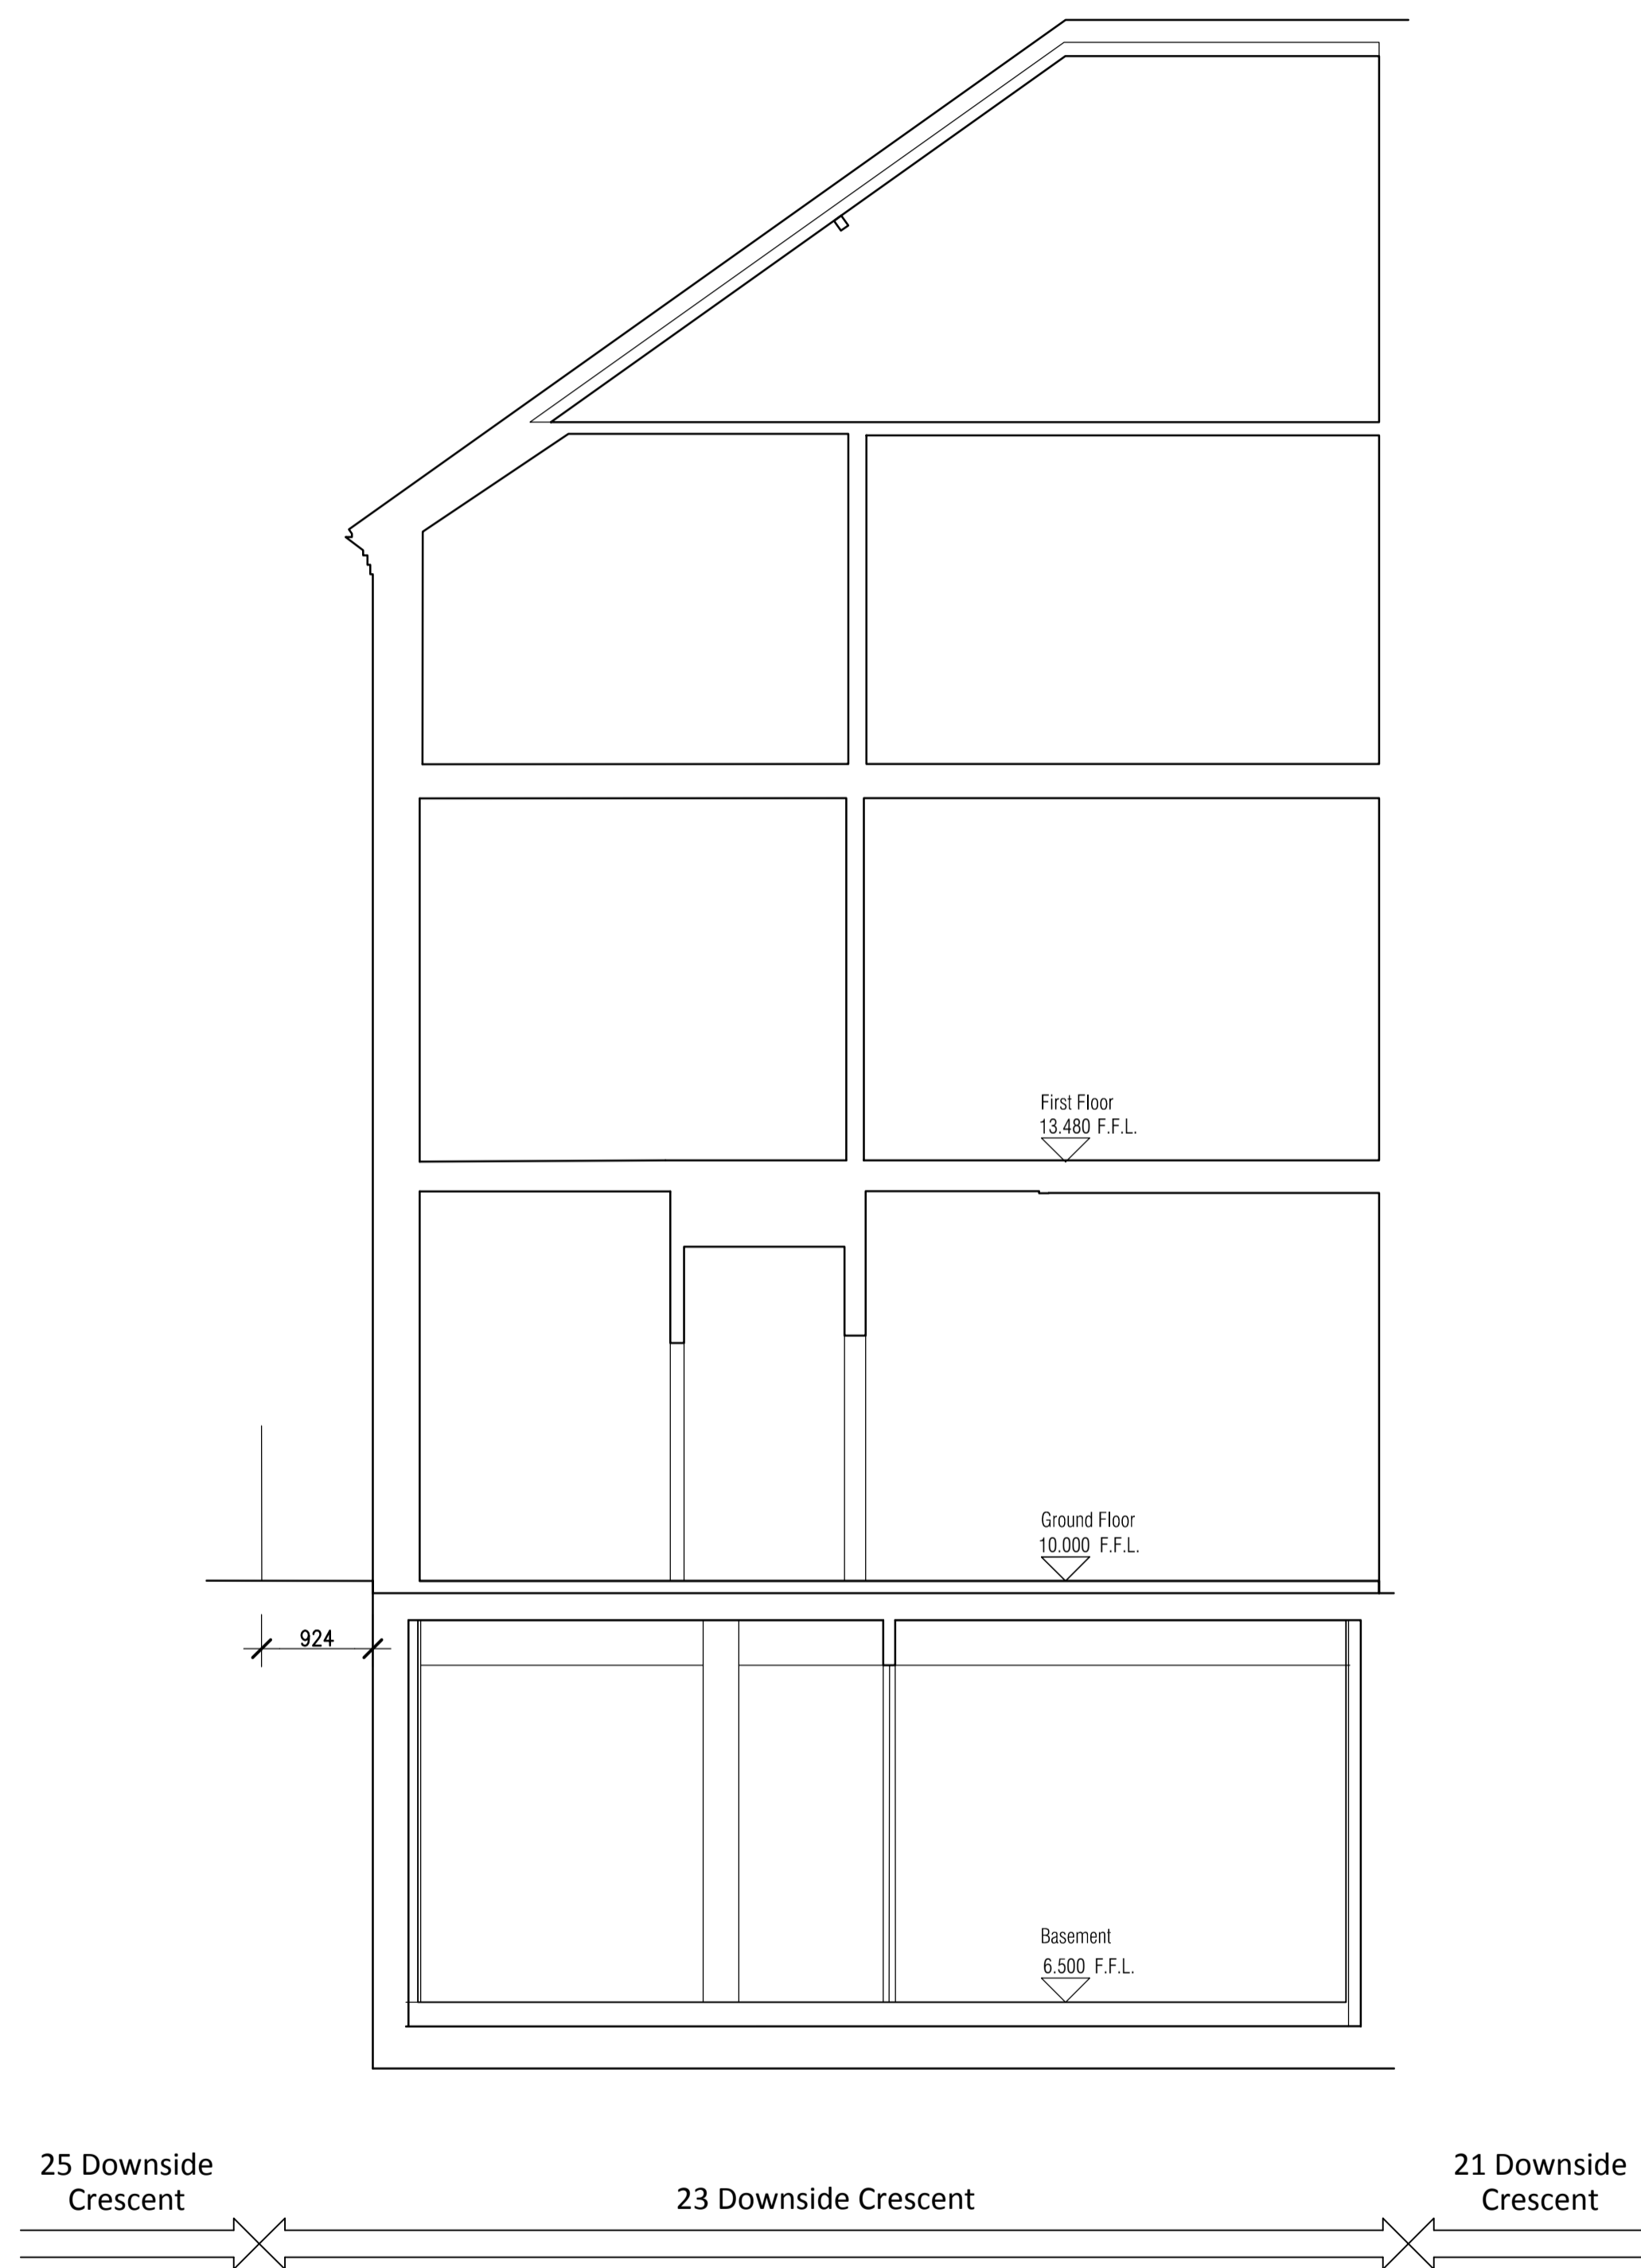

PROPOSED SECTION BB  
Scale 1:50@A1

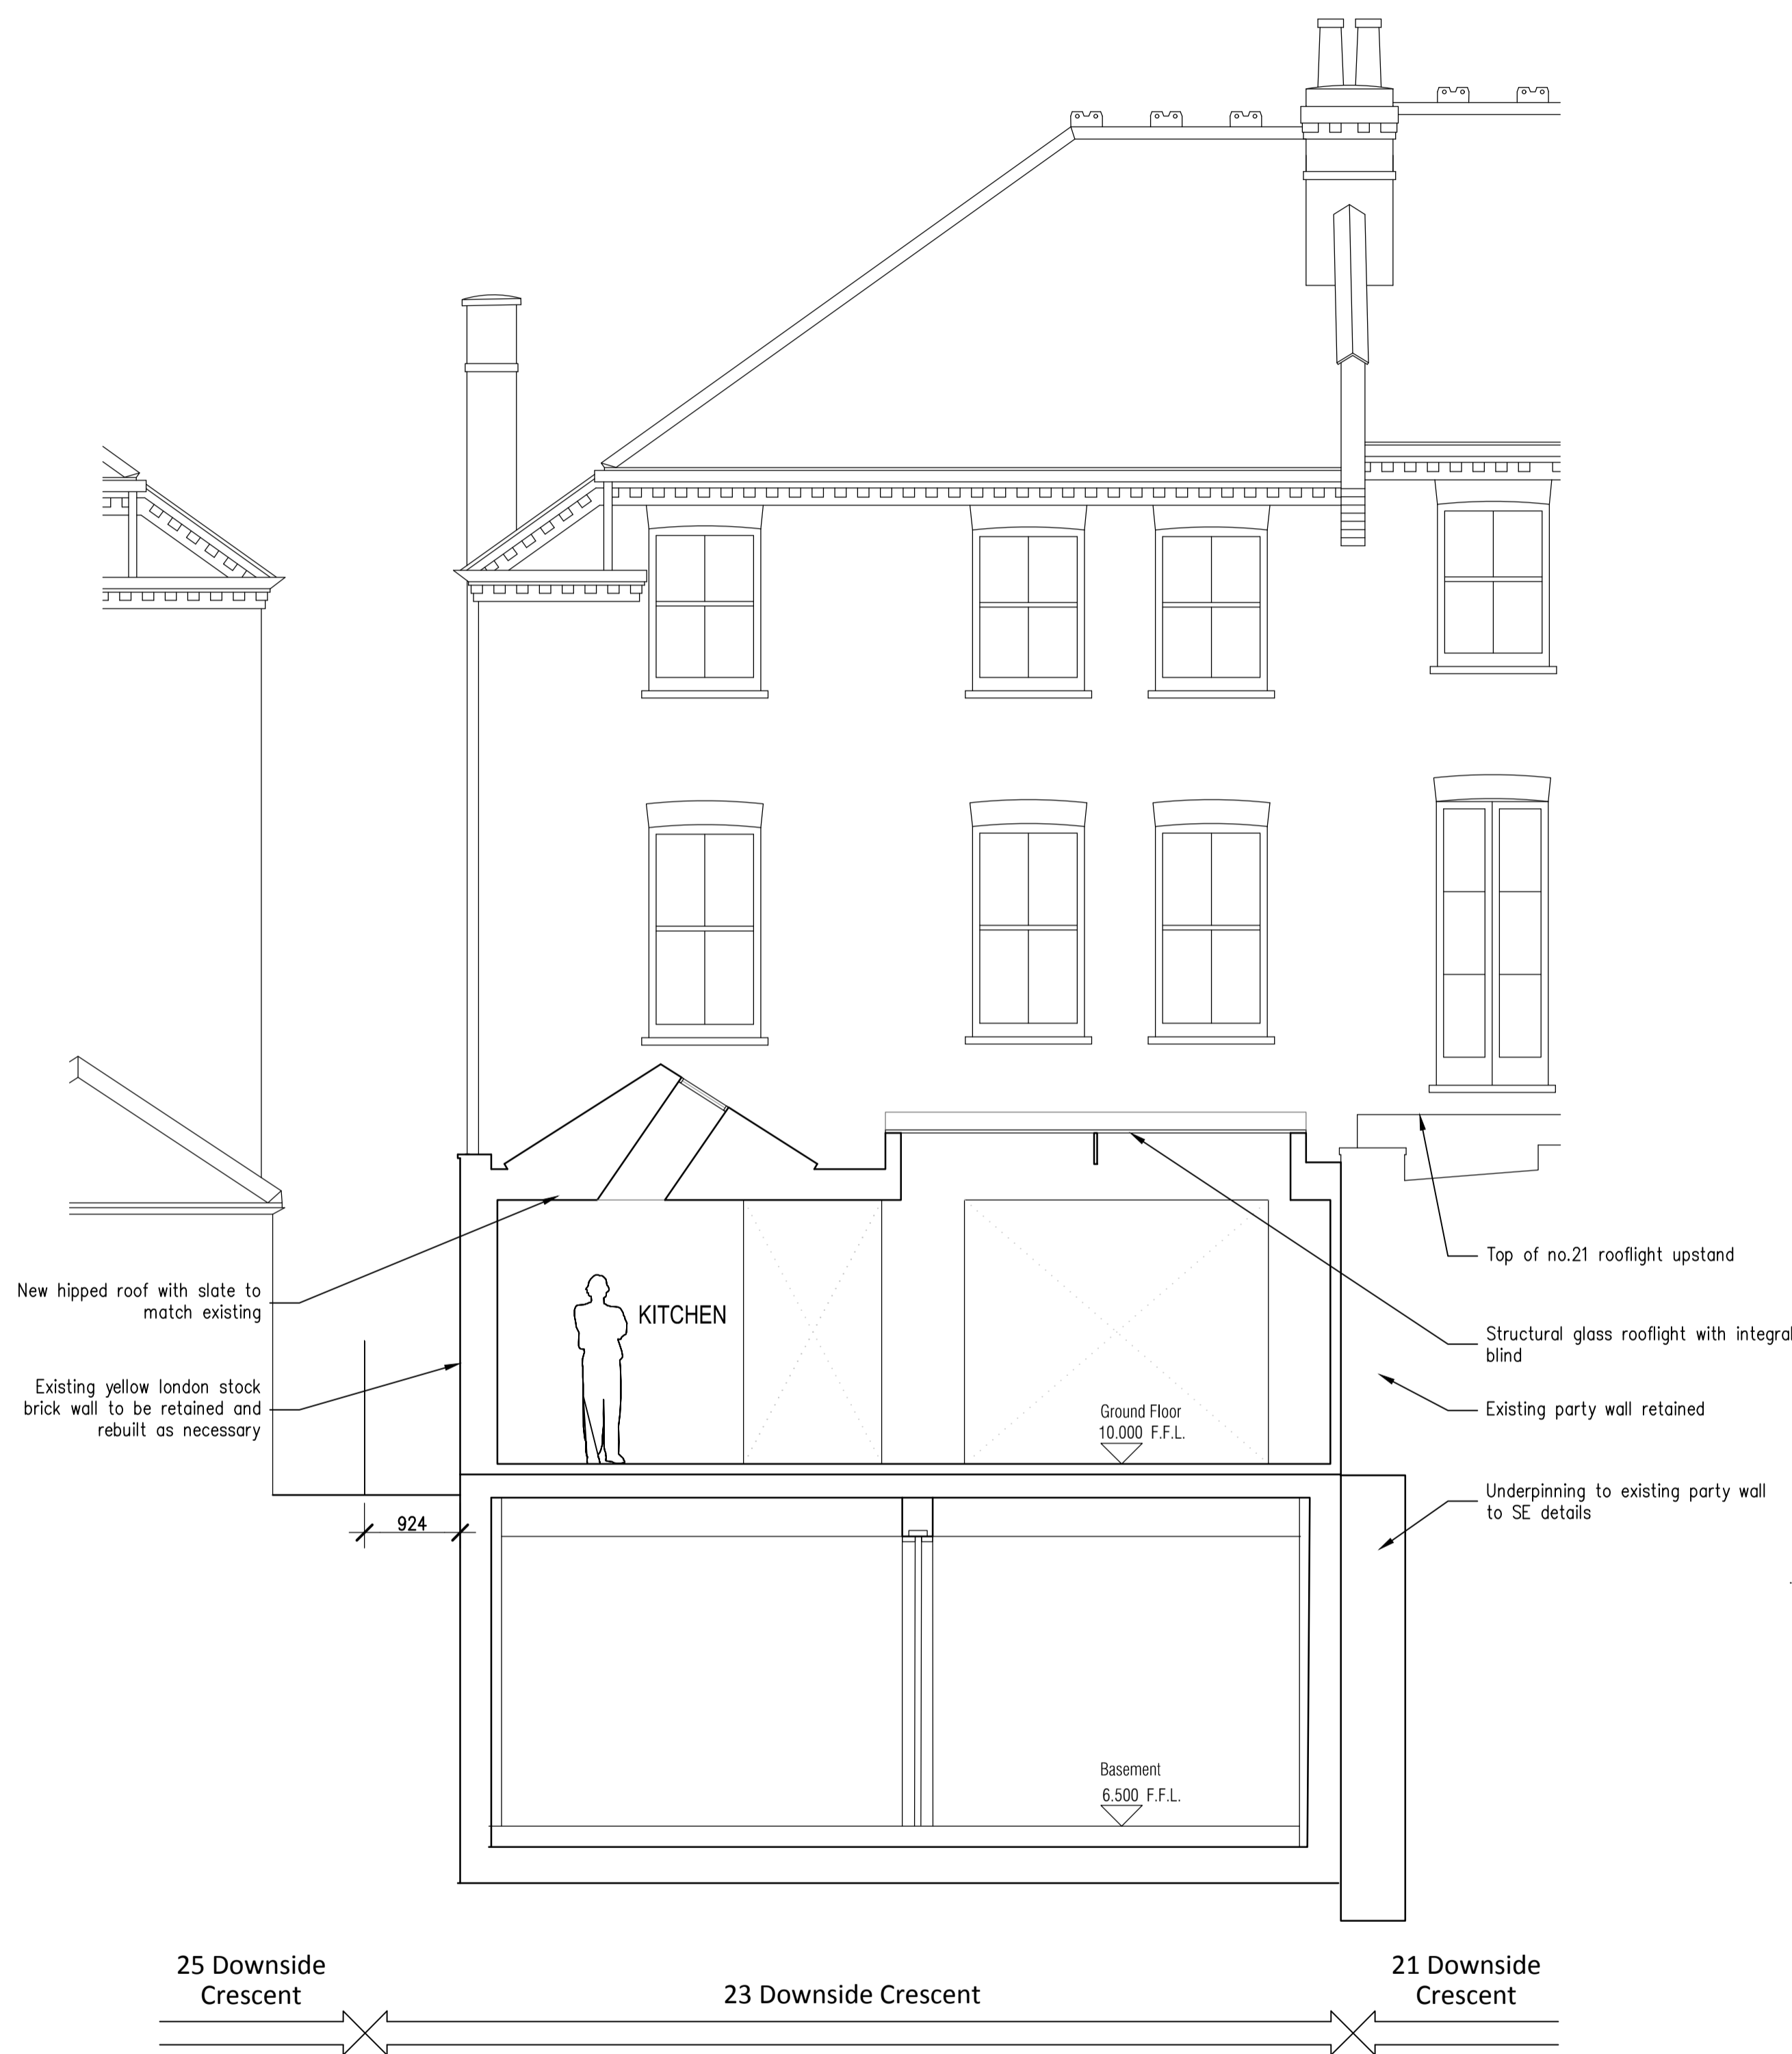

PROPOSED SECTION CC  
Scale 1:50@A1



PL2 15/04/15 Updated roof profile	SHG
PL1 16/10/14 Planning Issue	PK

**Bickerdike  
Allen  
Partners**  
Architecture  
Acoustics  
Technology

121 Salisbury Road, London, NW6 6RG  
Email: mail@bickerdikeallen.com T: 0207 625 4411  
www.bickerdikeallen.com F: 0207 625 0250

23 Downside Crescent  
Belsize Park  
London NW3 2AN

Proposed Section BB + CC

DRAWN: PK CHECKED: GG

DATE: 16/10/14 SCALE: 1:50 @ A1/1:100 @ A3

DRAWING No: 8323 / D3105 / PL2