


ALL DIMENSIONS, AND TOLERANCES SHOWN SHOULD BE CHECKED AND CONFIRMED BY THE CLIENT PRIOR TO MANUFACTURE OR CONSTRUCTION.
THIS DOCUMENT SHOULD NOT BE SCALED
Dimensioned drawings can be produced free of charge by
The Cadmonkies Partnership

THIS DRAWING IS SUBJECT TO COPYRIGHT ©
DO NOT COPY

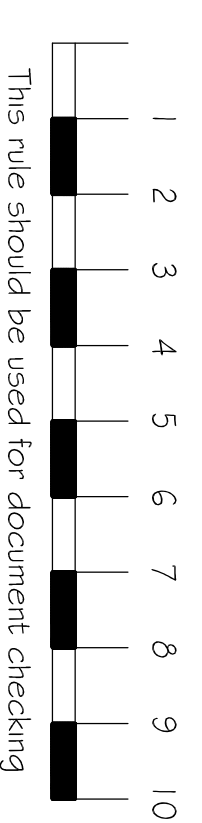

Notes :

REV	DESCRIPTION	DATE

BUILDING REGULATIONS

Planning and Building Regulations Design Consultants
Architectural Technologists
 Architectural Network Group (South - East)
 3D Modelling and Pro Graph Design Studio
 Local Authorities Planning Agent Group Member
 Local Authorities Building Control Partner Member
 Planning Portal Professional Status
 European Architectural Technologists
 Landmark and Promap Member
 Planning Appeal Consultants

GADMONKIESTM
Architectural Design and Planning Consultants
architectural design studio

Head Office : Studio ONE, 19 Westlander Court, BAKERLY, London, N13 7ED
 London Office : 72 Hudson Road, THORN HILL, London, SE27 6AQ
 1 Castle Yard, Richmond, LONDON, TW9 0TF
www.cadmonkies.co.uk
cadmonkies@btconnect.com
 01280 - 70 44 44

CLIENT: Rich and Lucky Limited
 ADDRESS: 853 High Road LONDON N12 8PT
 CONTACT : Mr. D Berouis

SITE : 41 Ferncroft Avenue London NW3 7PG

SCHEME: Proposed Demolition of Existing Garage and erection of Single Dwelling with Associated Internal and External works.

DRAWING TITLE: Hard and Soft Landscaping

DATE: June 2013 DRAWN: david berouis

SCALE: 1:50 @ A1
 DRAWING No: BR/13/0078/03

