


Barrell Slide Door and canopy to be removed

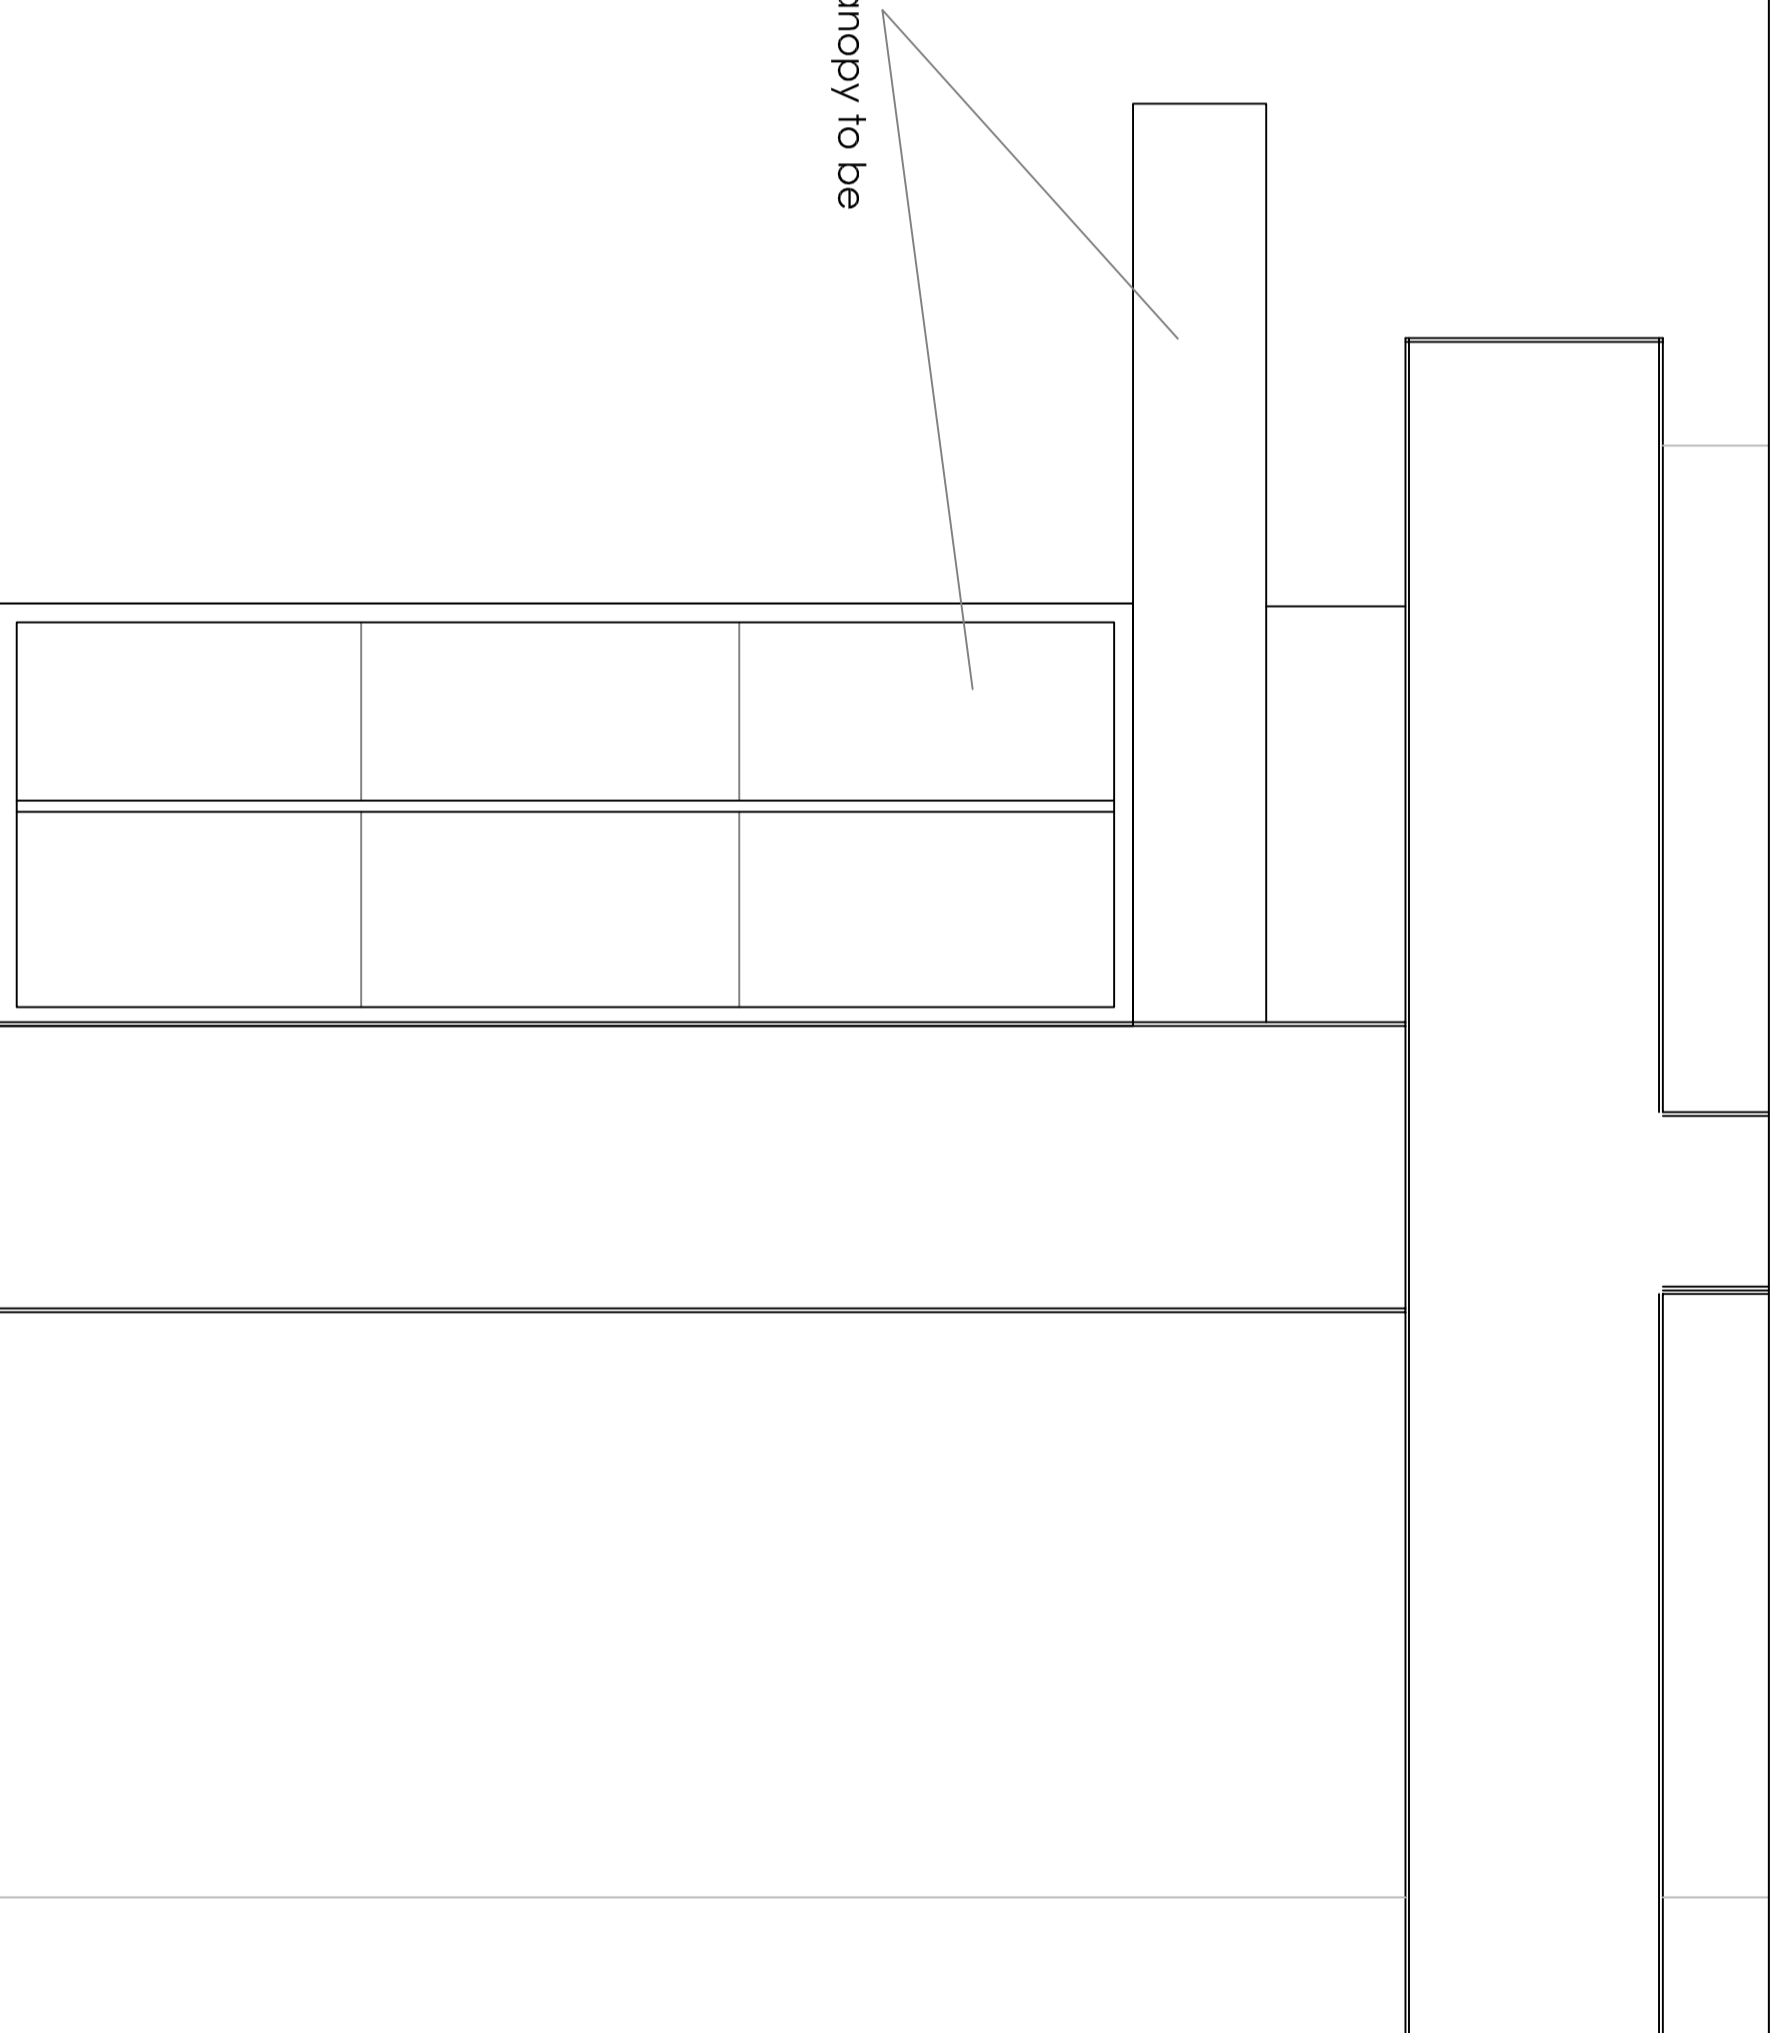

Existing Elevation from Scala Street

**Client**

**Project**

60 Charlotte Street, London W1T 2NU

**Scale**

1:20@A3

**Drawn**

YC

**Drawing**

Existing Part Elevation from Scala Street

**Date**

23rd April 2015

**Rev**

**Drawing No.**

ELE05A-60CHAST01