
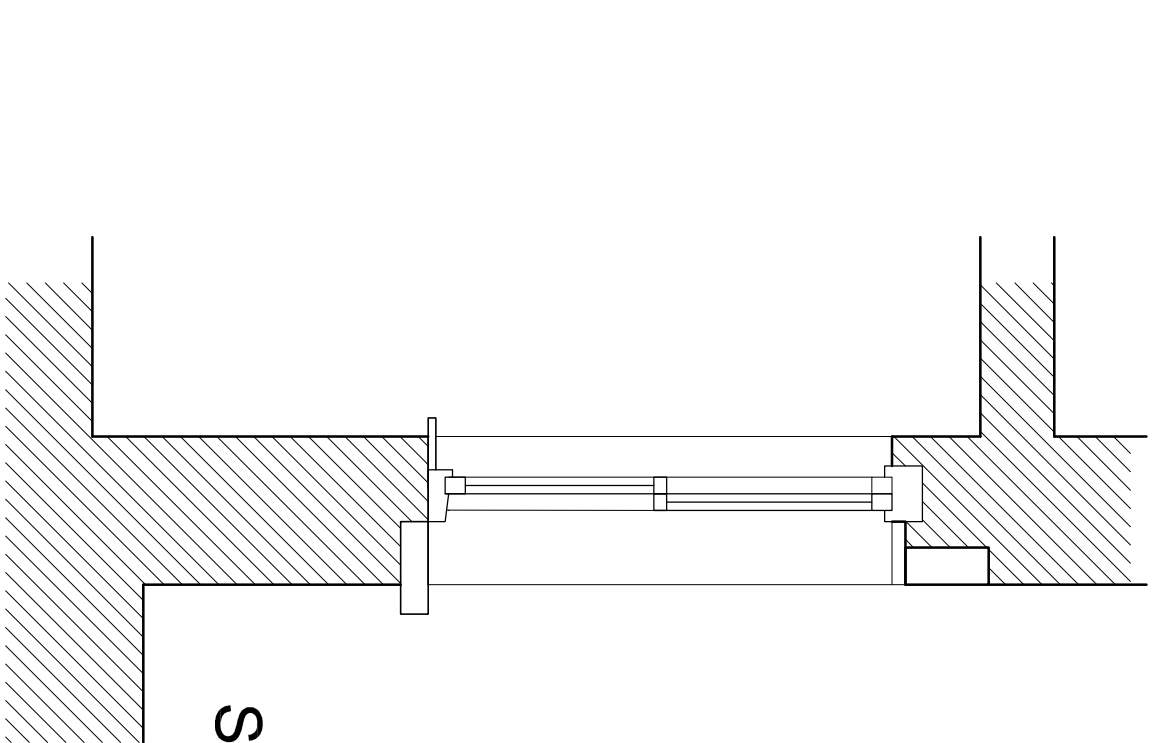
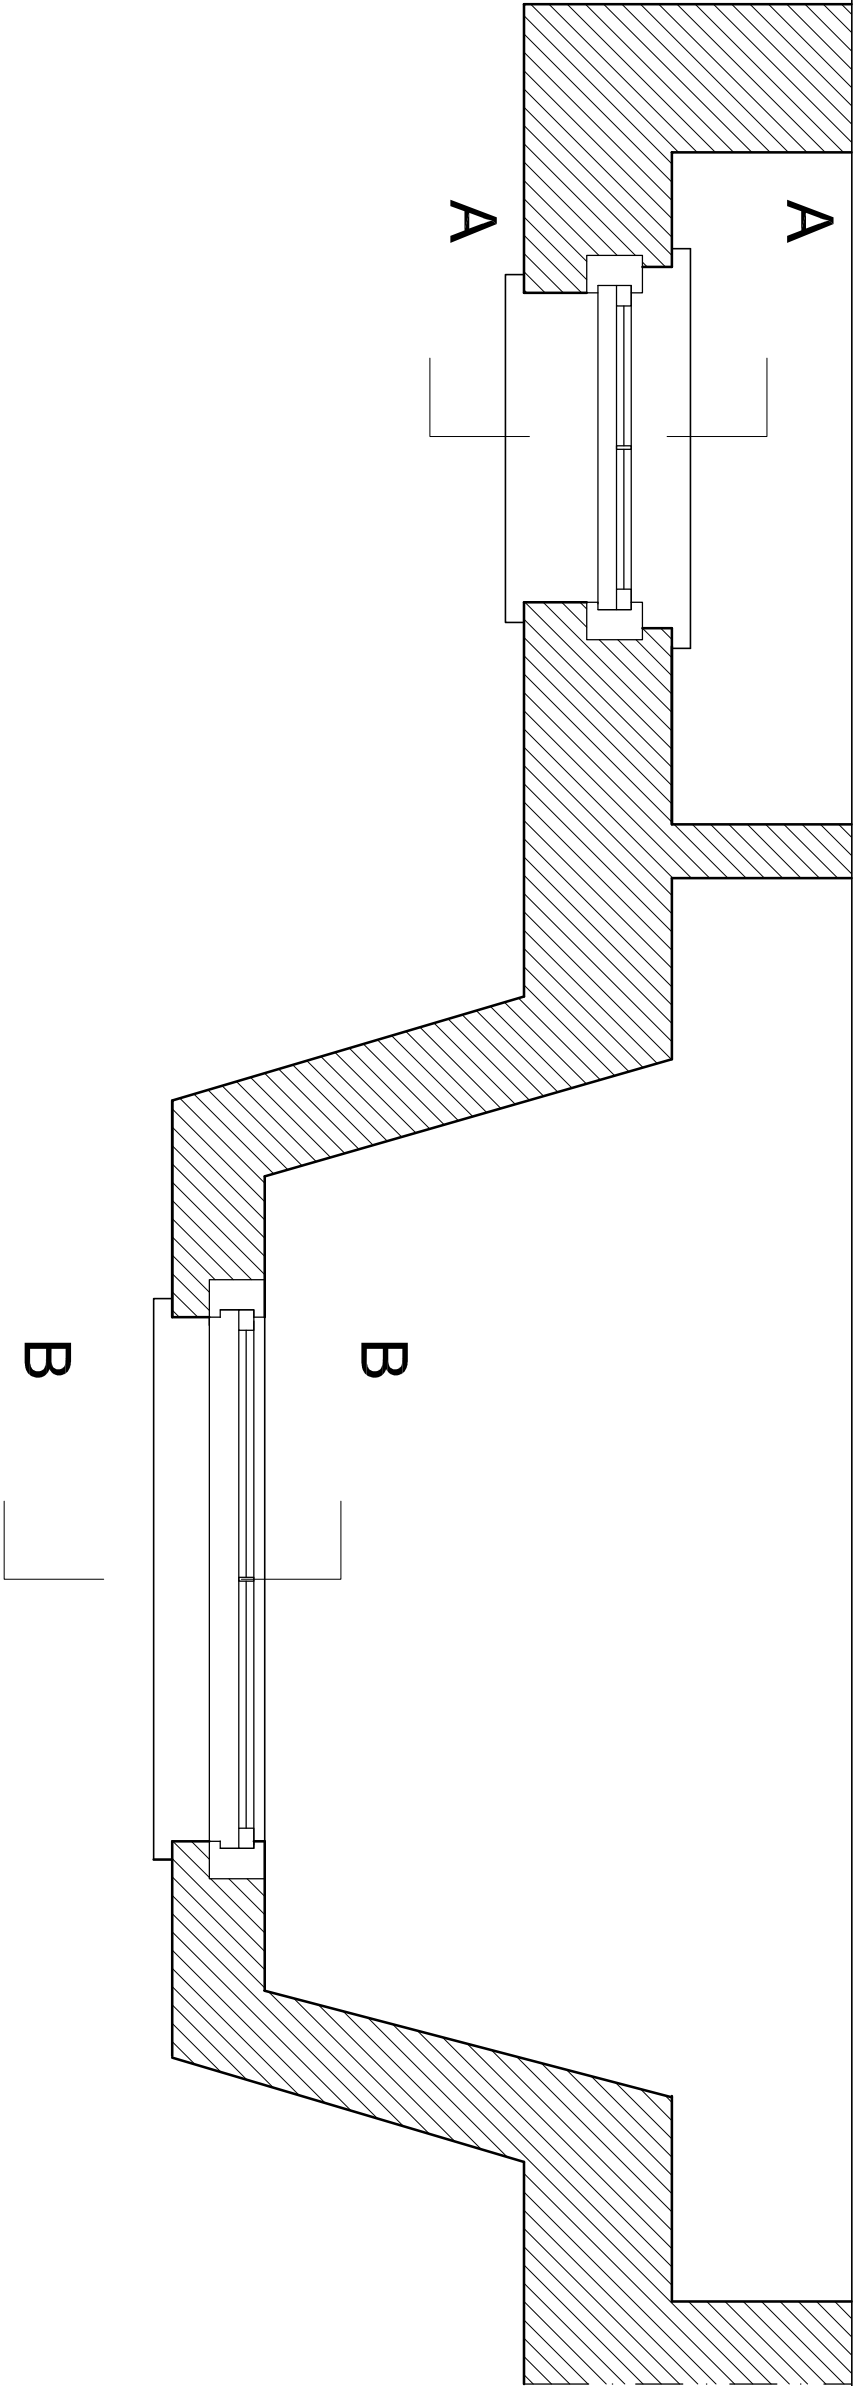


N O T E S

DO NOT SCALE FROM THIS DRAWING / ALL DIMENSIONS ARE IN MILLIMETERS

THIS DRAWING IS THE COPYRIGHT OF TOLEMAN ASSOCIATES AND SHALL NOT BE IN ANY WAY USED OR REPRODUCED WITHOUT THEIR PRIOR WRITTEN CONSENT

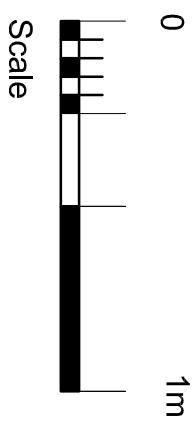

SECTION AA

SECTION BB

TOLEMAN ASSOCIATES
Architects and Interior Designers
RENNIE HOUSE, Tortoise Mews, LONDON, NW5 2RZ
Tel: 0207 284 3774 Fax 02072677688
E-mail: Architecture@tolleman.net

Job
FLAT1, 75 ST. AUGUSTINES ROAD
LONDON NW1

Title
EXISTING SECTIONS

Date APRIL 2015	Scale 1:20 @A3	Dwg No. 1516/02	Rev.
--------------------	-------------------	--------------------	------