


Rev	Date	Description

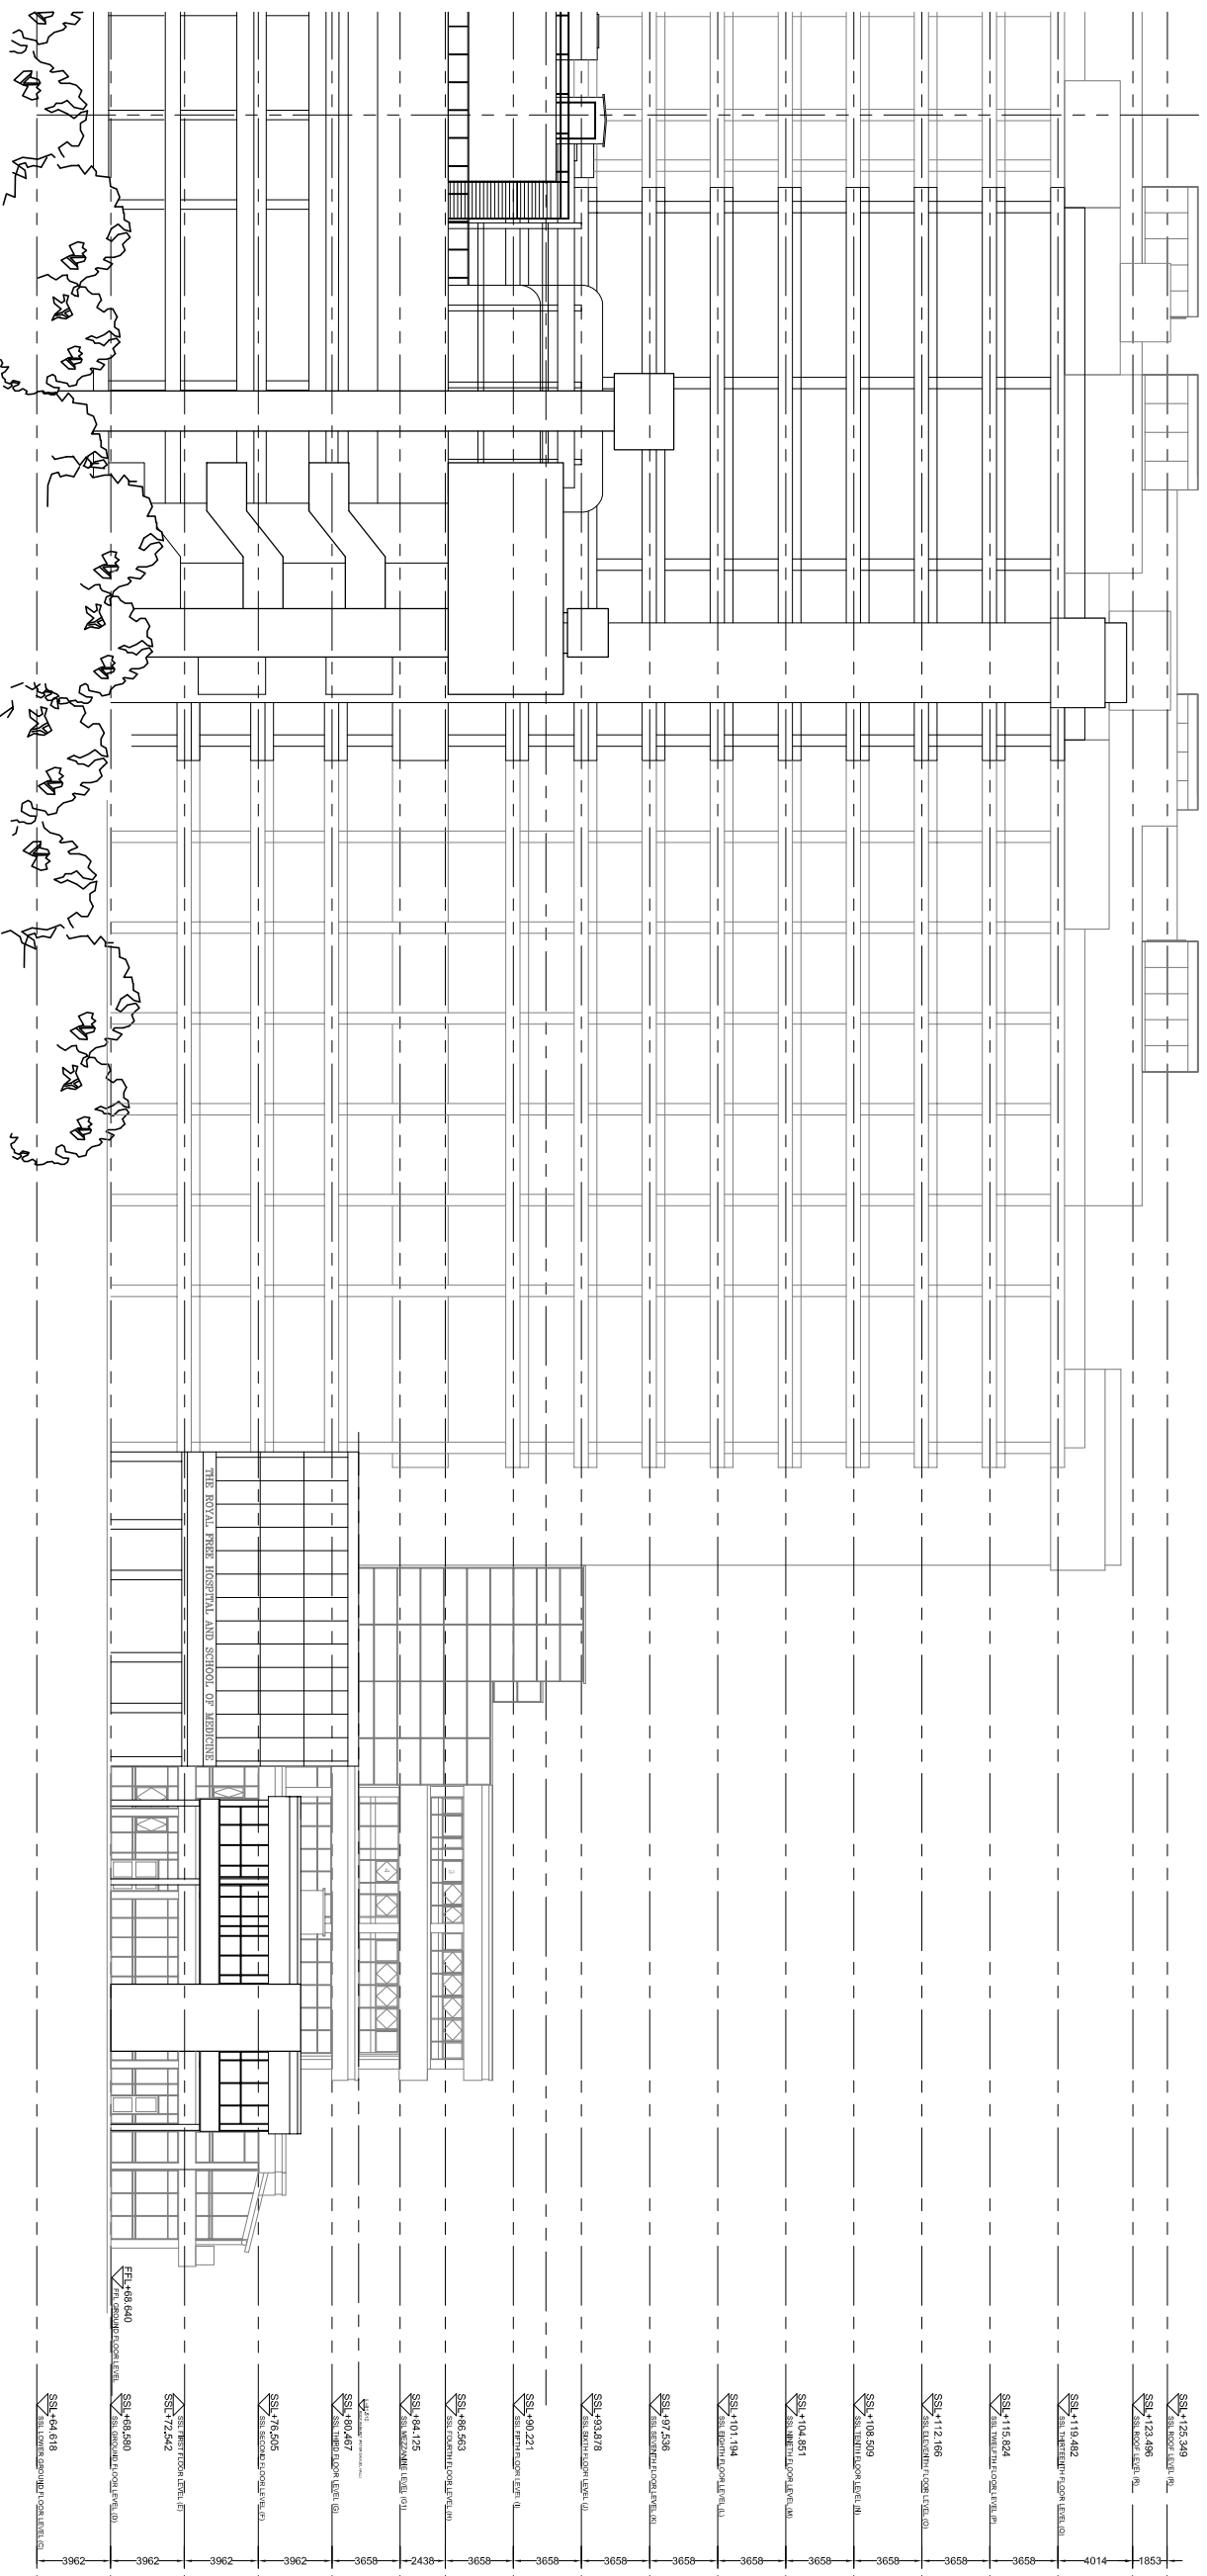

EXISTING WEST ELEVATION

FOR PLANNING

UCL CARDIO AMYLOIDOSIS MRI SUITE Existing West Elevation



1:200@A1	03/2015	14055	(02)002
DATE	REV	NO	NO