


Figured dimensions only are to be taken from this drawing.
 All dimensions are to be checked on site before any work is put in hand
 if in doubt call!
 Any discrepancies in the drawings should be referred to the architect for clarification.
 All dimensions to be verified on site prior to construction (i.e. site
 dimensions)
 All dimensions (unless otherwise indicated) are to finish face.



**PASSAGEWAY TO APT. ENTRANCE
 SIDE ELEVATION AS EXISTING
 SCALE 1:50**

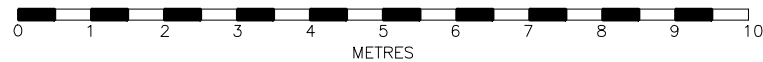

No.	Description	Date	By	Check

**Nicholas Meletiou
 ARCHITECTS**
 www.nicholasmeletiou.com
 3, The Square,
 Richmond,
 SURREY, TW9 1DY Tel. 0208 948 4209
 Fax 0208 948 4208

Client
KLARET SERVICES LTD.

Job Name
9 FROGNAL LANE, NW3

Drawing Title:
**PASSAGEWAY TO APT. ENTRANCE
 SIDE ELEVATION AS EXISTING**

Scale: 1:100 @ A3	File Name: 804	Dwg No: 09
MZ	804	Revision No:
	09.04.2014	