


Figured dimensions only are to be taken from this drawing.  
 All dimensions are to be checked on site before any work is put in hand  
 if in doubt call  
 Any discrepancies in the drawings should be referred to the architect for clarification.  
 All dimensions to be verified on site prior to construction (i.e. site  
 dimensions)  
 All dimensions (unless otherwise indicated) are to finish face.



**PASSAGEWAY TO APT. ENTRANCE  
 SIDE ELEVATION AS PROPOSED  
 SCALE 1:50**

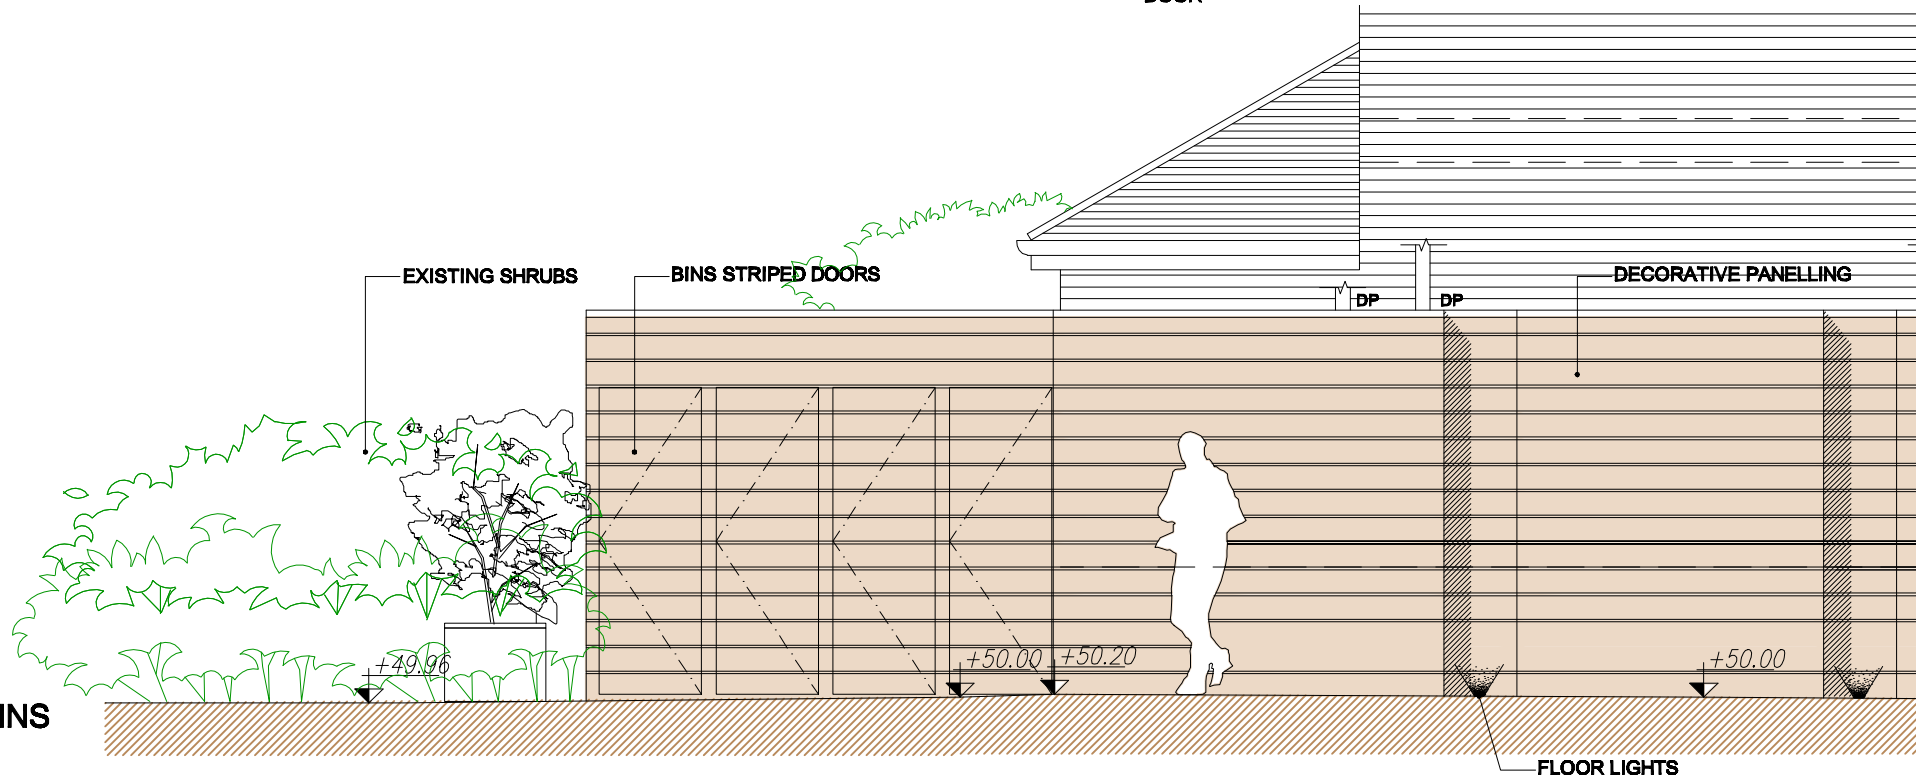

**PASSAGEWAY TO APT. ENTRANCE  
 SIDE ELEVATION AS PROPOSED- BINS  
 SCALE 1:50**



Rev	Description	Date	Checked
A	REAR BALCONY UPDATED	MZ 17.10.14	
B	REAR BALCONY UPDATED	EY 28.04.15	

**Nicholas Meletiou  
 ARCHITECTS**

www.nicholasmeletiou.com

3, The Square,  
 Richmond,  
 SURREY, TW9 1DY

Tel. 0208 948 4209  
 Fax 0208 948 4208

Client  
**KLARET SERVICES LTD.**

Job Name  
**9 FROGNAL LANE, NW3**

Drawing Title:  
**PASSAGEWAY TO APT. ENTRANCE  
 SIDE ELEVATION AS PROPOSED**

Scale: 1:100 @ A3	File Name: 804	Dwg No: <b>10</b>
MZ	<b>804</b>	Revision No: <b>B</b>
09.04.2014		