


SECTION AA



SECTION BB

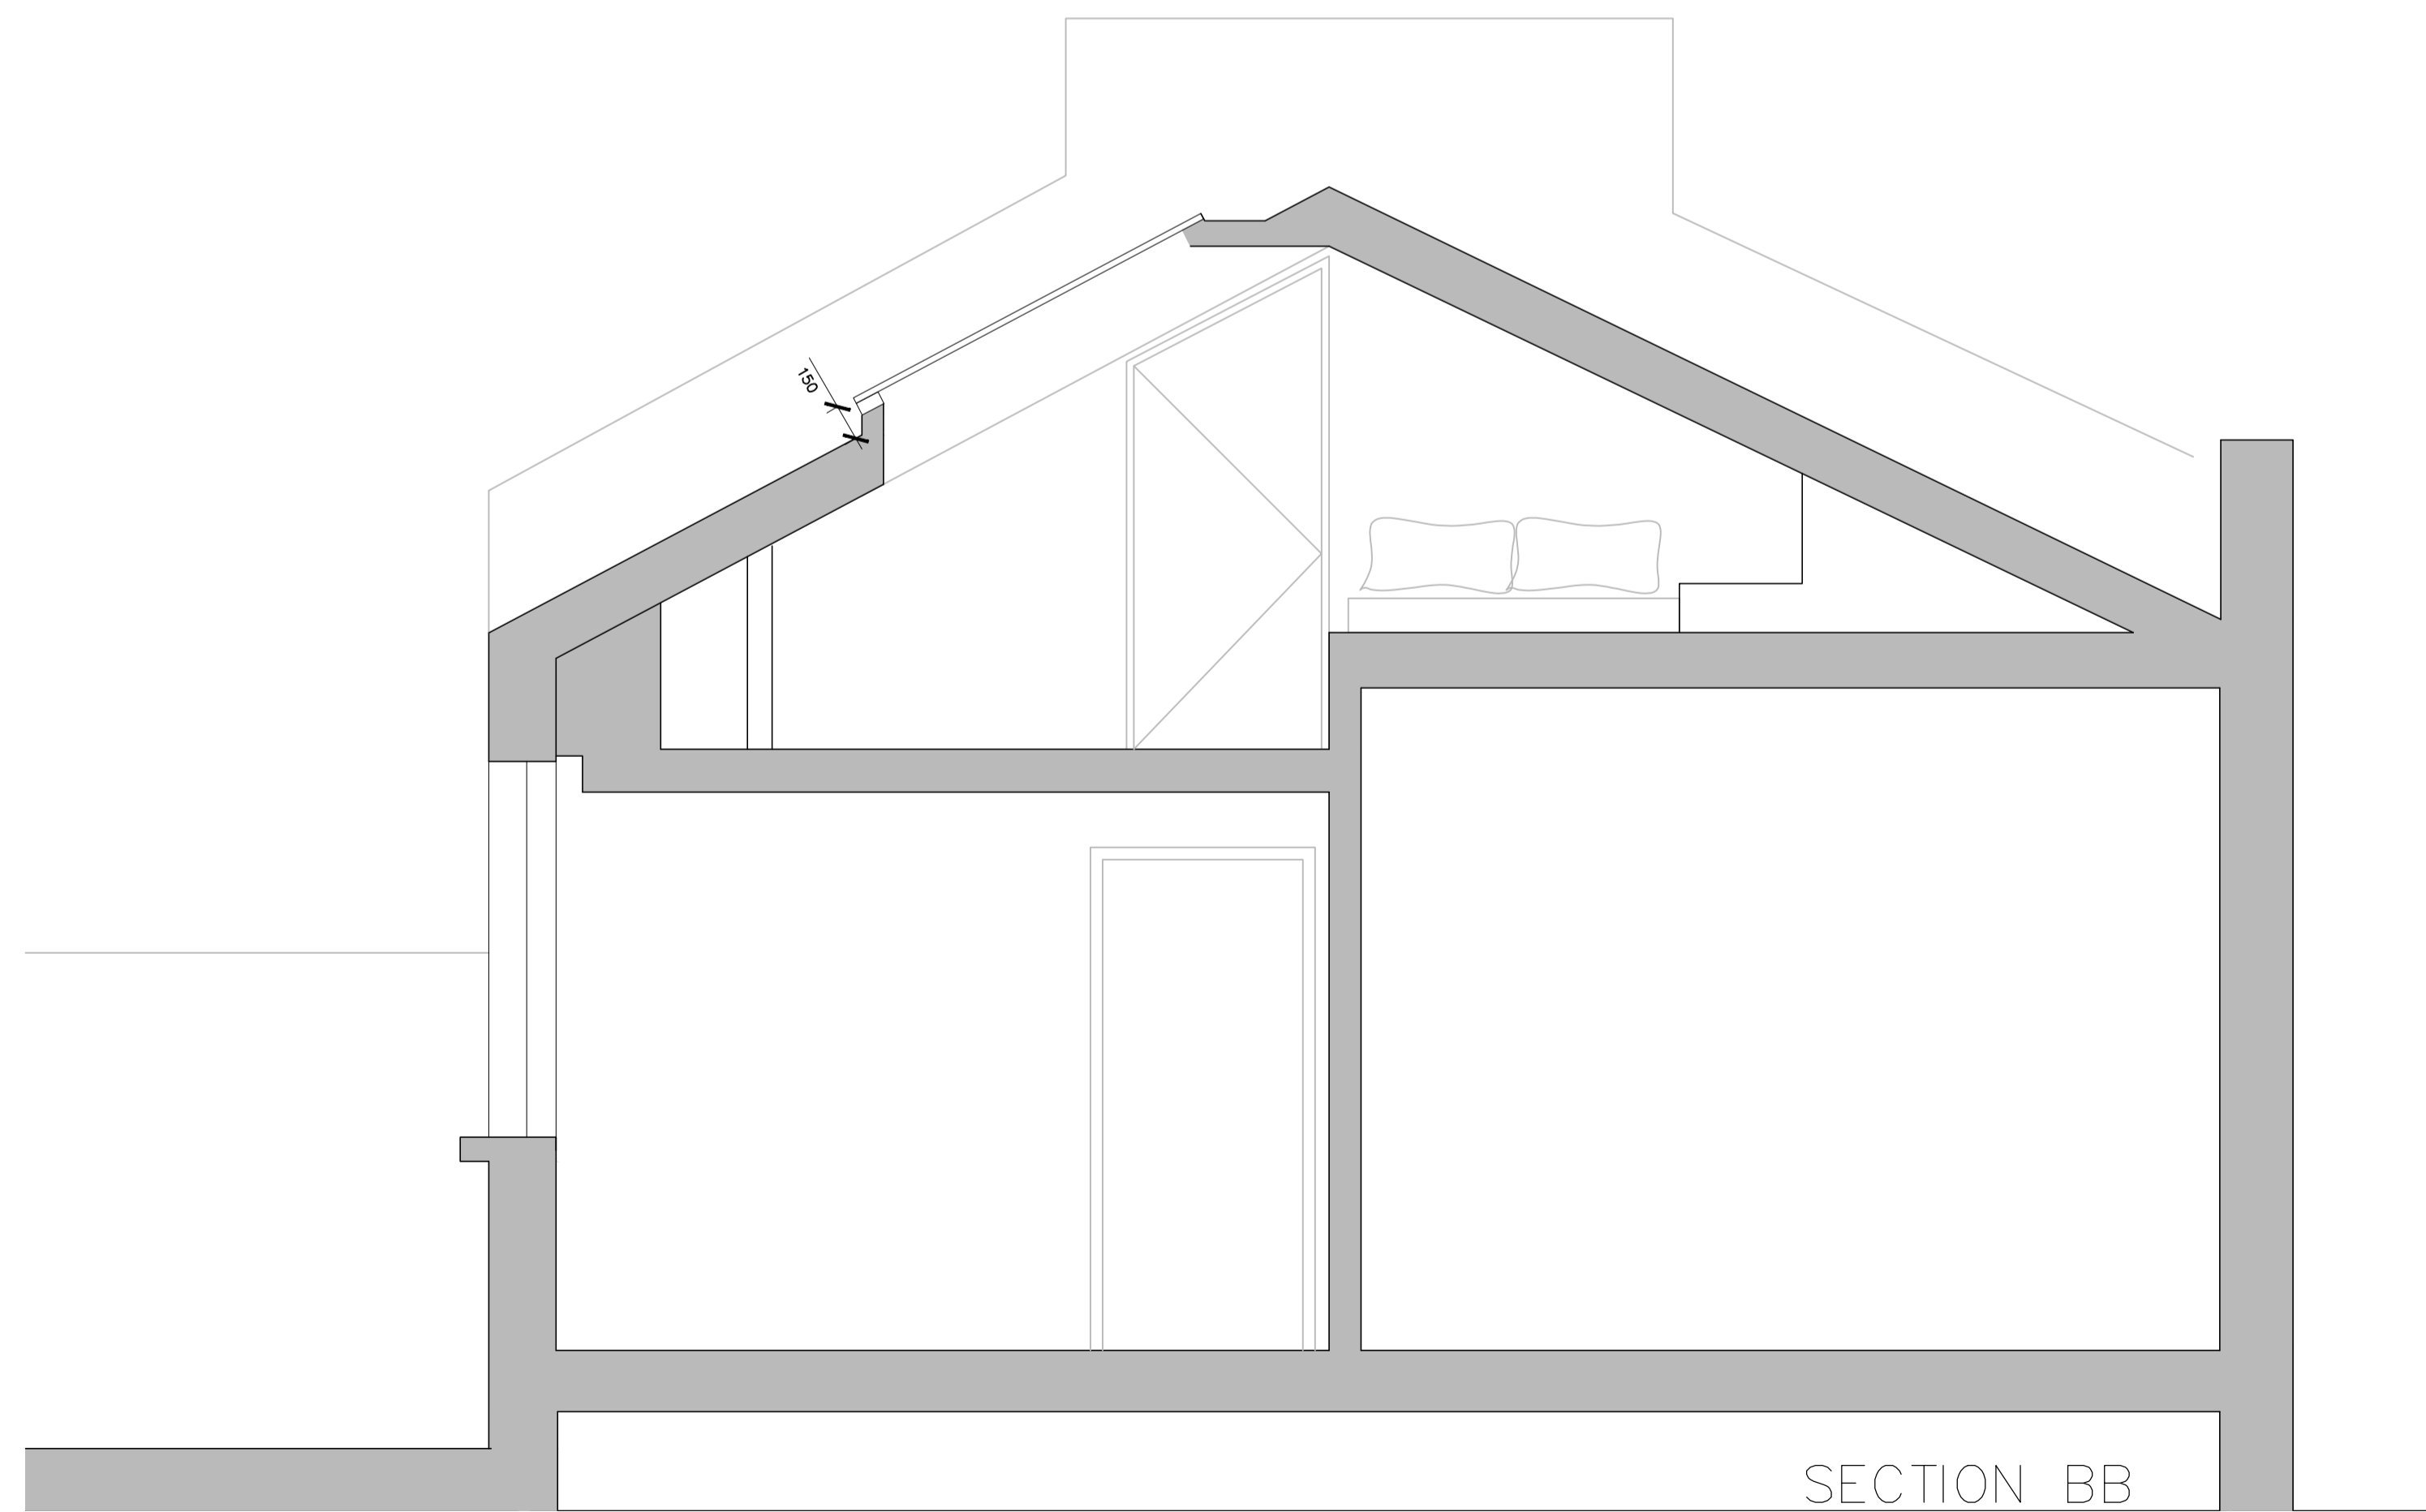

82 Harmood Street

REAR ELEVATION

Do not scale off this drawing.
 All indicated dimensions to be checked and verified on site by the Main Contractor before commencement of any fabrication drawings or work whatsoever on site.
 Report all discrepancies to the Architect immediately. This drawing is to be read in conjunction with all the related Architect's and Structural Engineer's drawings, details and all relevant information.

rev.	rev. date	rev. description

project
 82 Harmood Street
 Camden
 NW1 8DS

drwg title
 Proposal Elevation
 and Sections

date Feb 2015	drwg no. RP.02	rev. A
scale @ A1 1:50 @ A3	job no. 027A	