
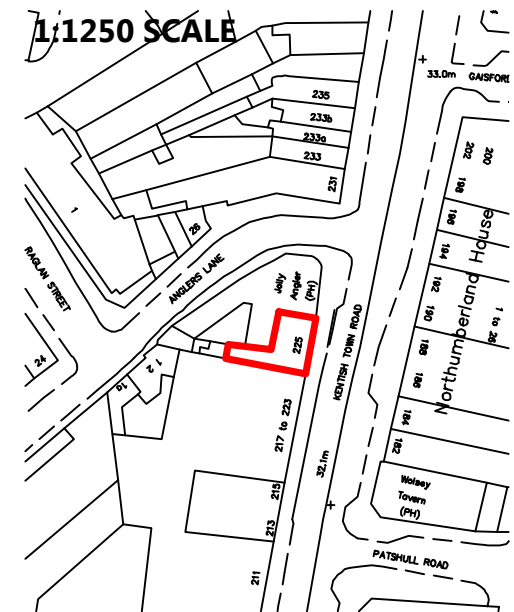


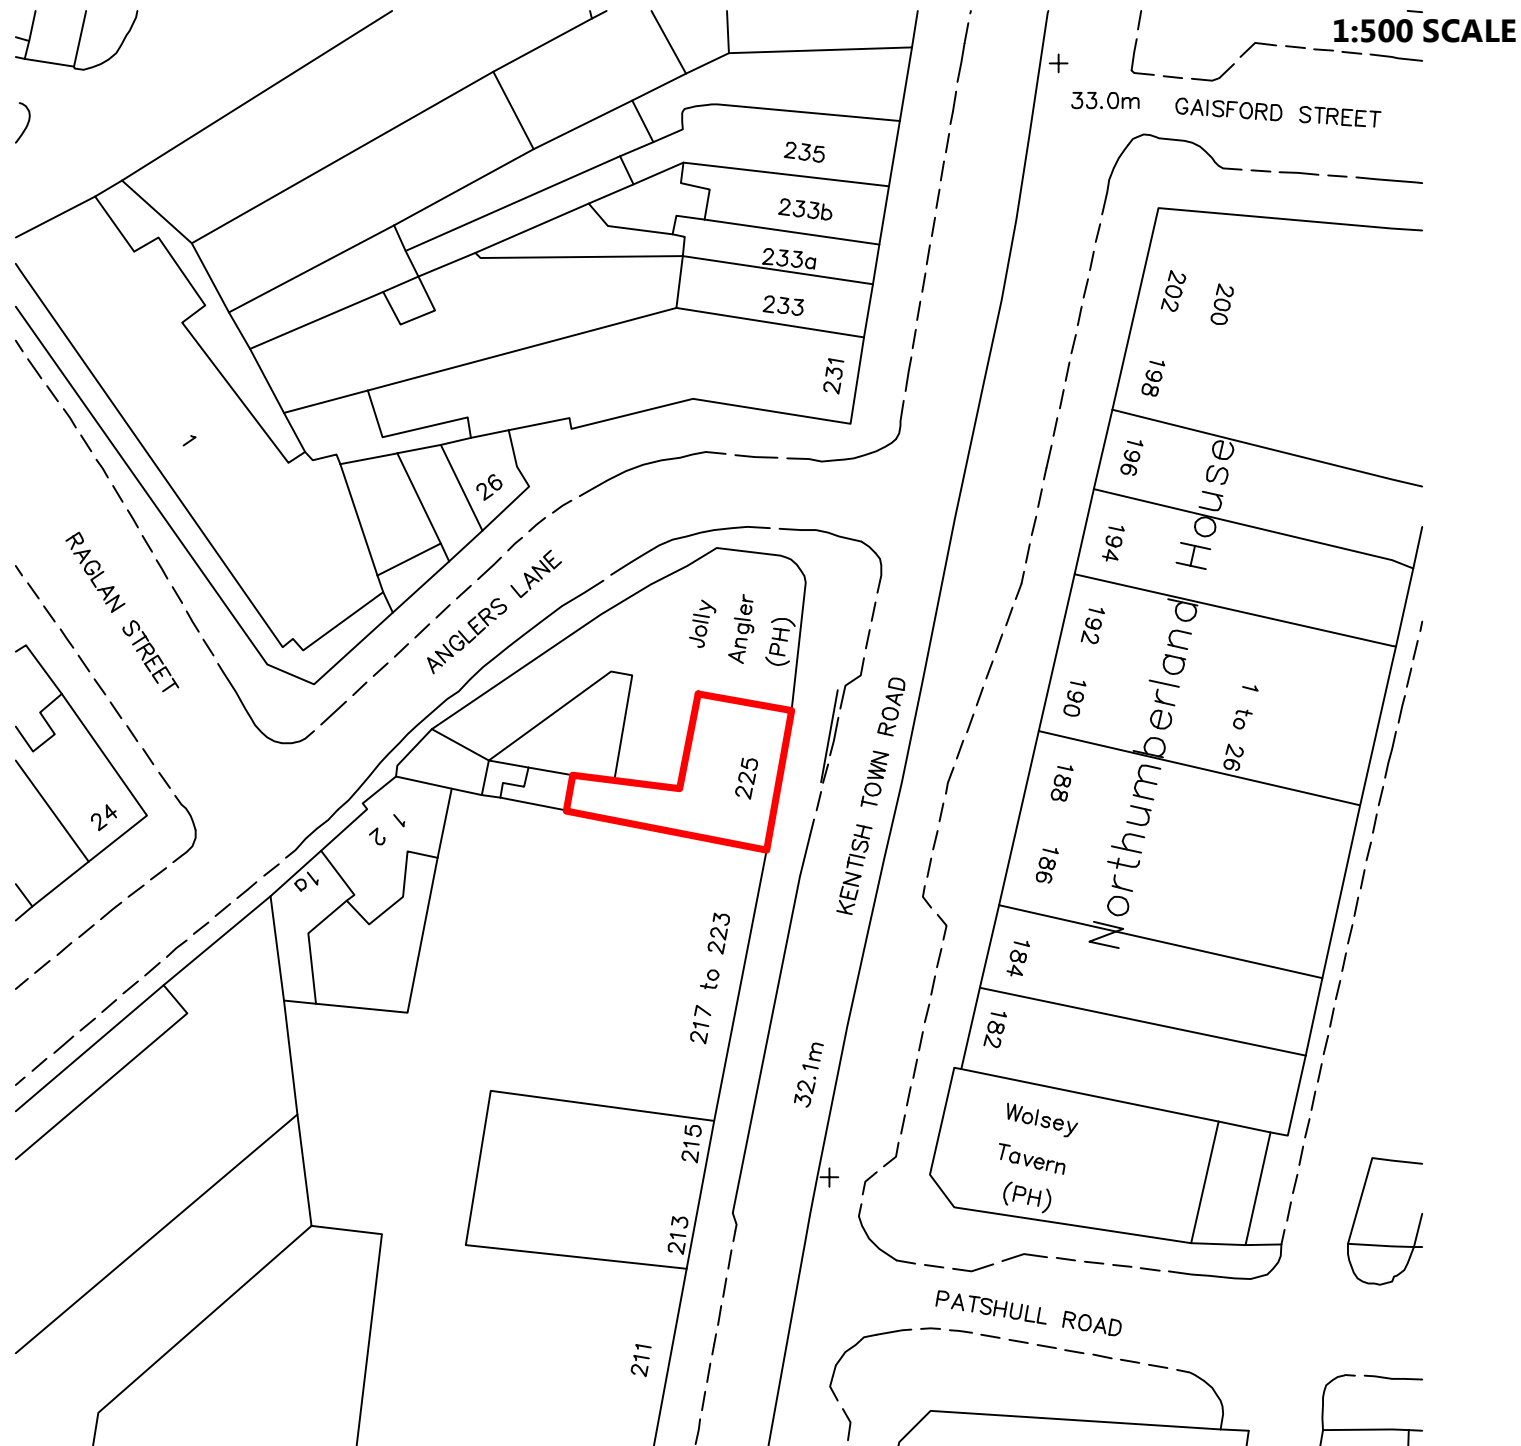

NOTES:
ALL SCALES/DIMENSIONS FOR PLANNING PURPOSES ONLY.
NORTH UP ^ IN BOTH PLANS.

DRAWING TITLE

OS Map

ADDRESS

**225 Kentish Town Road
London NW5 2JU**

PROJECT NAME

Alterations

DATE

April 2014

SCALE
**1:500 & 1:1250
@A4**

CLIENT

Create REIT Ltd

DRAWING NO.

22209-00

Fresson&Tee
CHARTERED SURVEYORS

**1 SANDWICH STREET
LONDON WC1H 9PF**

Tel: (020) 7391 7100 Fax: (020) 7391 7121