



299D WEST END LANE

EXISTING THIRD & FOURTH FLOOR LAYOUTS

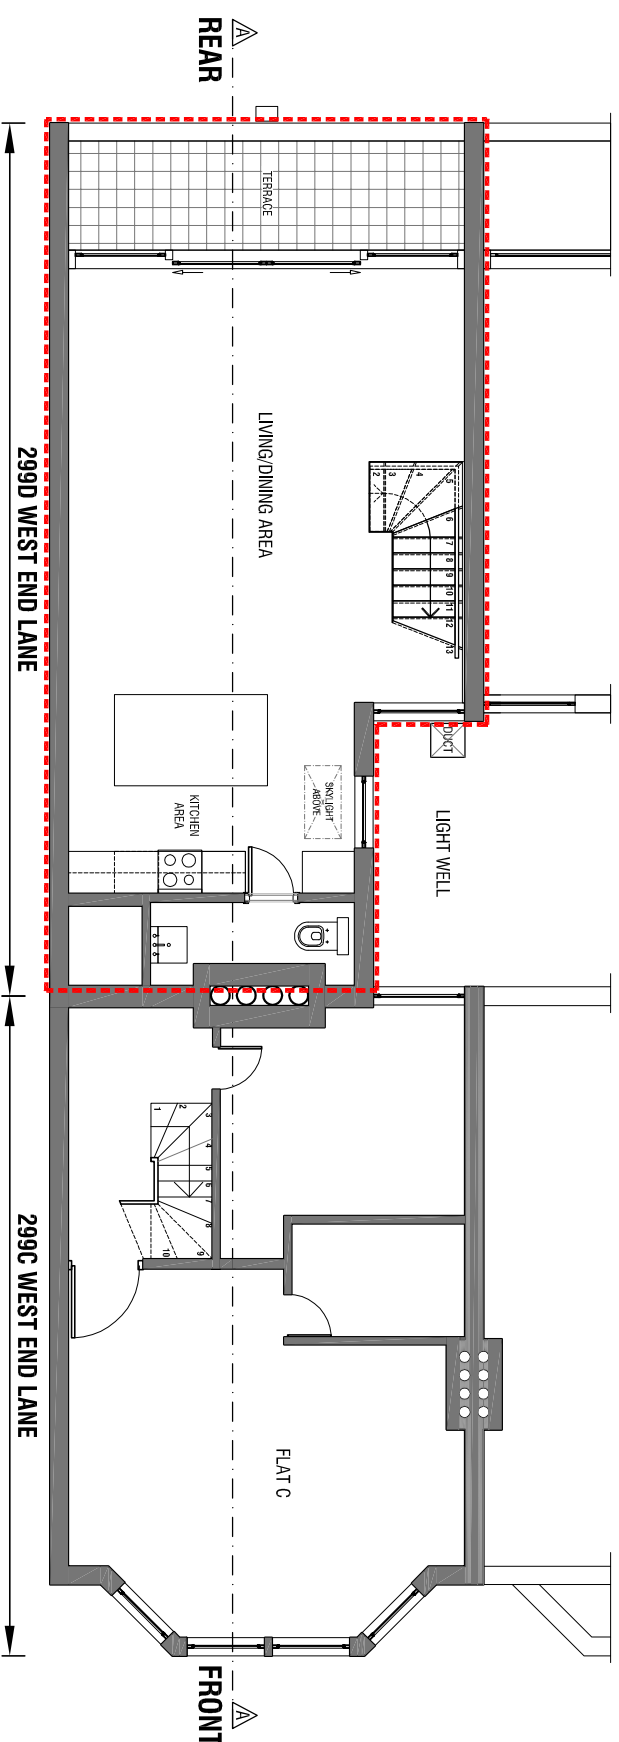

EXISTING FOURTH LEVEL
Scale 1:100 @ A3

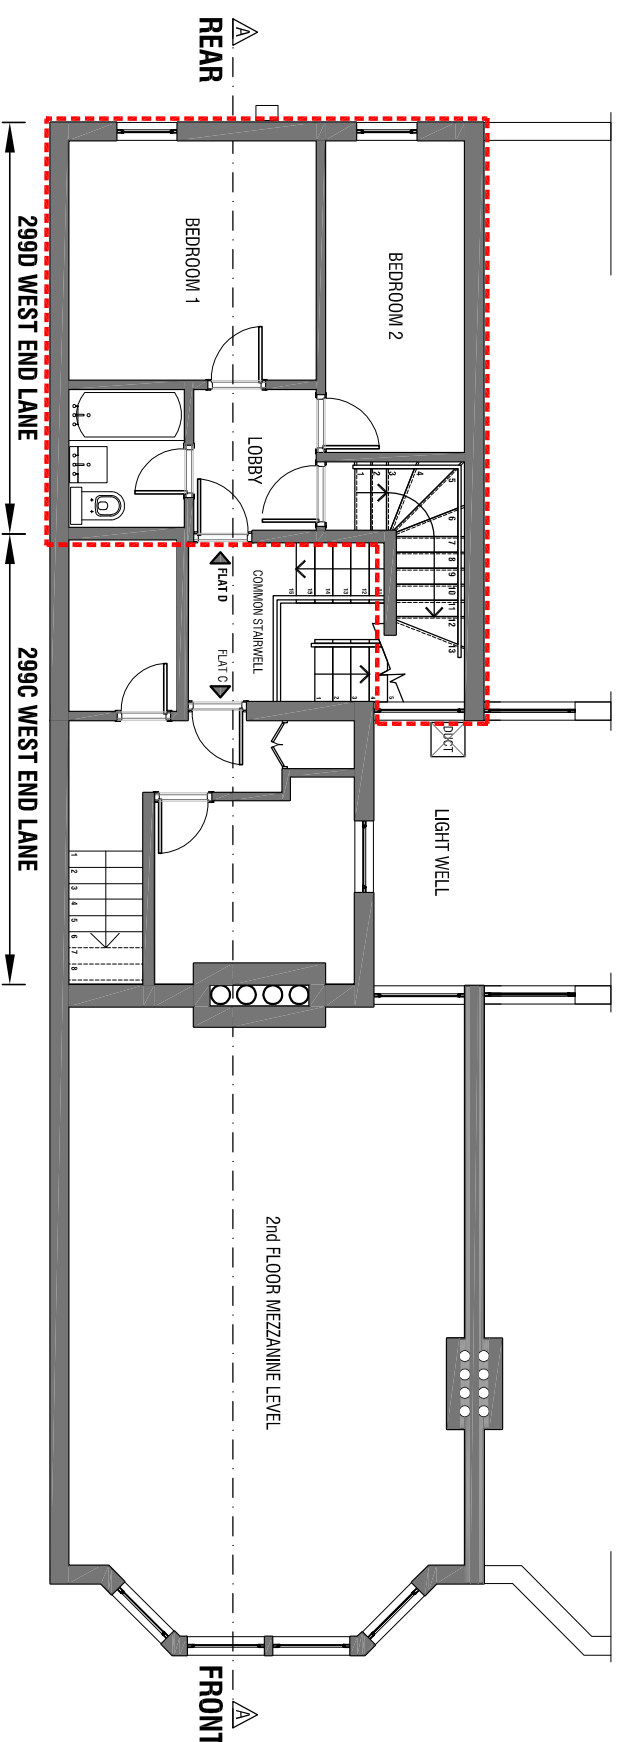

EXISTING THIRD LEVEL
Scale 1:100 @ A3



REV	Revisions	date

Scale Bar 1:100 @ A3



notes

We take no responsibility for dimensions obtained by scaling from this drawing. If no dimension is shown the recipient must ascertain the dimension specifically from the architect or by site measurement and may not rely on the drawing. Supply of any data in digital form is solely for convenience and no reliance may be placed on any data in digital form. All data must be checked against hard copy. This drawing is issued for design intent only and should not be used for construction unless stated. Discrepancies or omissions to be brought to the attention of the design team.



Project Name
299D West End Lane

Drawing Title
Existing 3rd & 4th Floor Layouts

Drawing number
299D-WEL.001.3-F(Exst)

Scale
1:100 @ A3

By
RC

Date
15.04.2015

Status
Approval