


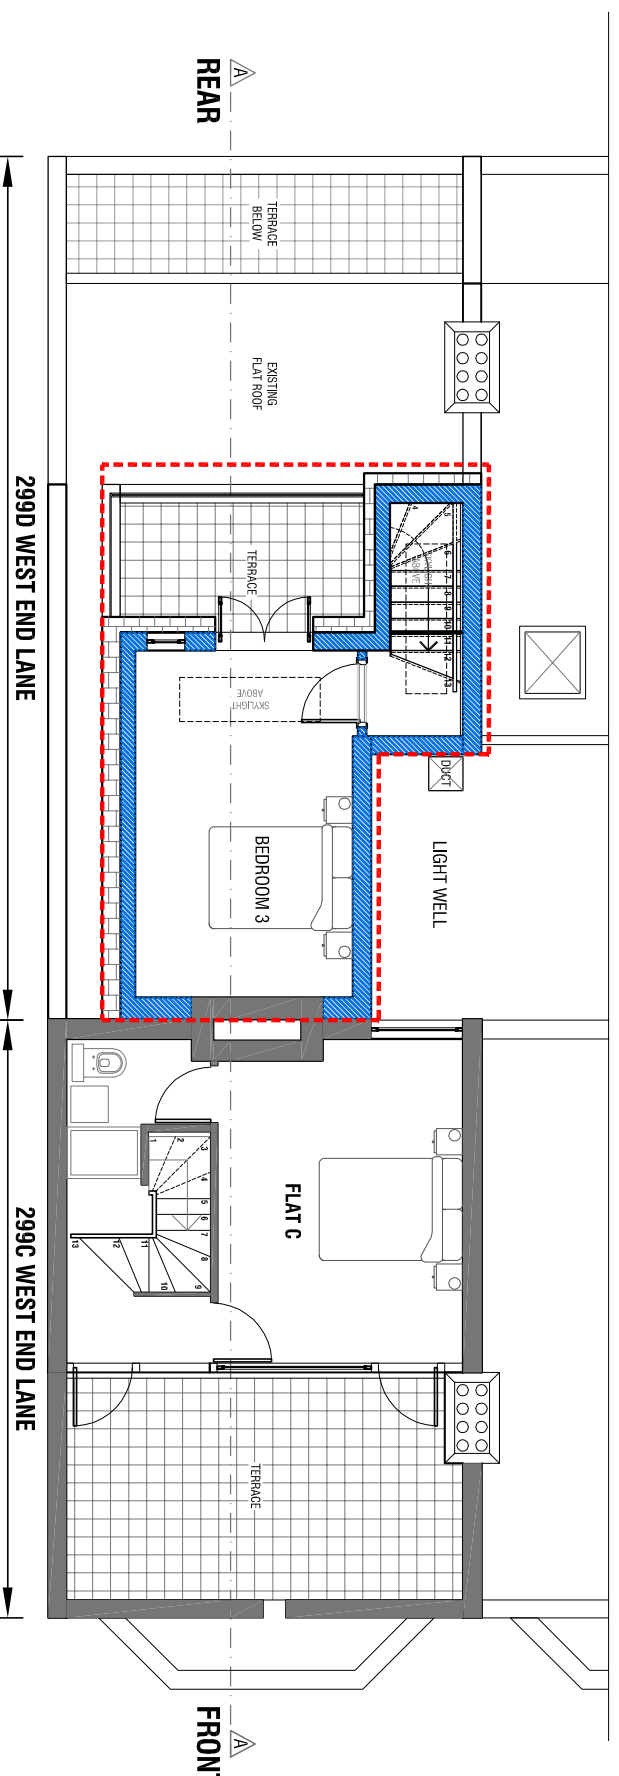


299D WEST END LANE


PROPOSED FOURTH FLOOR & FIFTH FLOOR LAYOUTS

-  NEW WALLS
(EXTEND UP LEAF BRICK WORK WHERE EXPOSED TO MATCH EXISTING)
-  CLAY OR SLATE ROOF TILE CLADDING TO WALL AS PER LOCAL PLANNING AUTHORITY'S APPROVAL
-  DEMOLISH / REMOVE



PROPOSED FIFTH LEVEL

Scale 1:100 @ A3

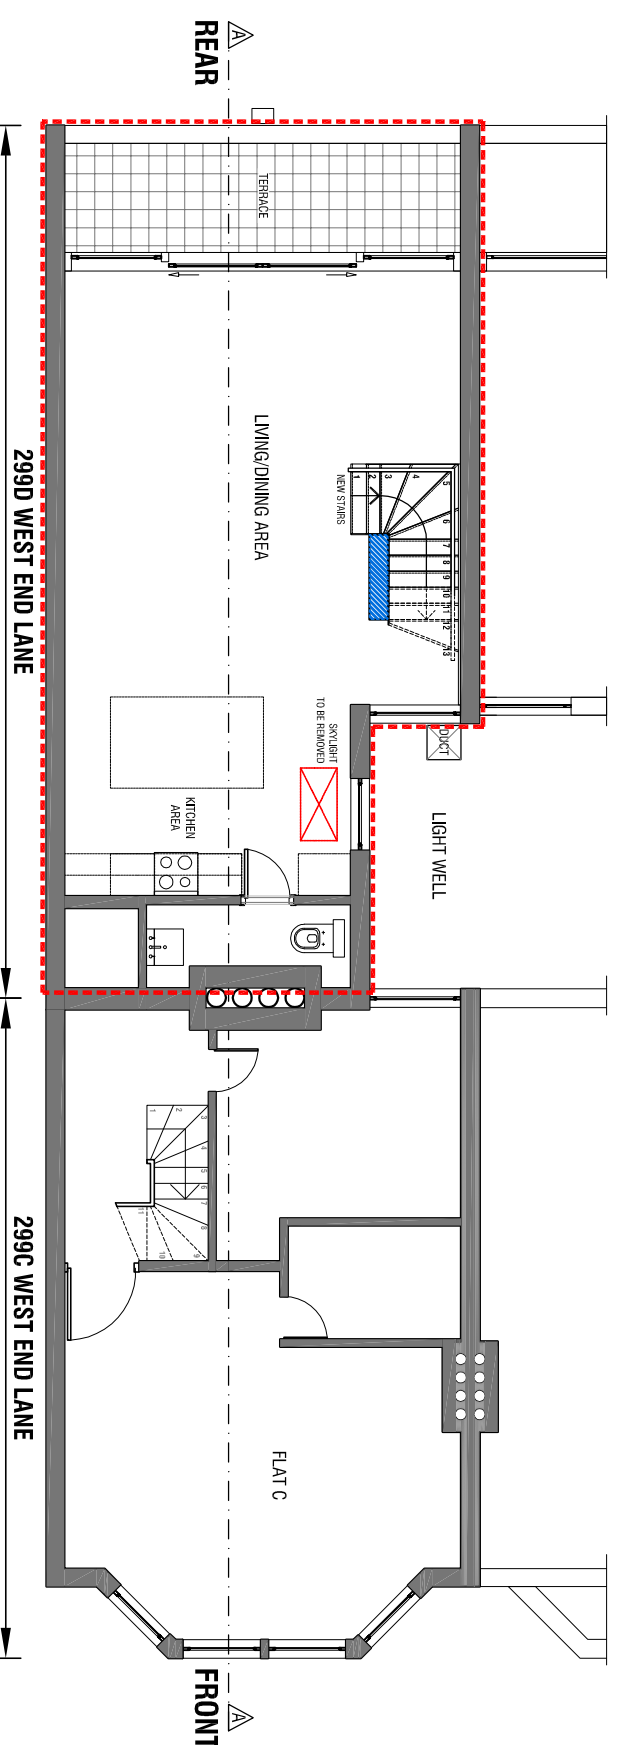

PROPOSED FOURTH LEVEL

Scale 1:100 @ A3




no	revisions	date

Scale Bar 1:100 @ A3



notes

We take no responsibility for dimensions obtained by scaling from this drawing. If no dimension is shown the recipient must ascertain the dimension specifically from the architect or by site measurement and may not rely on the drawing. Supply of the drawing in digital form is solely for convenience and no reliance may be placed on any data in digital form. All data must be checked against hard copy. This drawing is issued for design intent only and should not be used for construction unless stated. Discrepancies or omissions to be brought to the attention of the design team.


ARCHITECTURAL & DESIGN SERVICES
 Project Name: 299D West End Lane
 Drawing Title: Proposed 4th & 5th Floor Layouts
 Drawing number: 299D-WEL.001.4F-5F(Prop)
 Scale: 1:100 @ A3
 By: RC
 Date: 15.04.2015
 Status: Approval
 Revision: