



299D WEST END LANE


SIDE ELEVATIONS

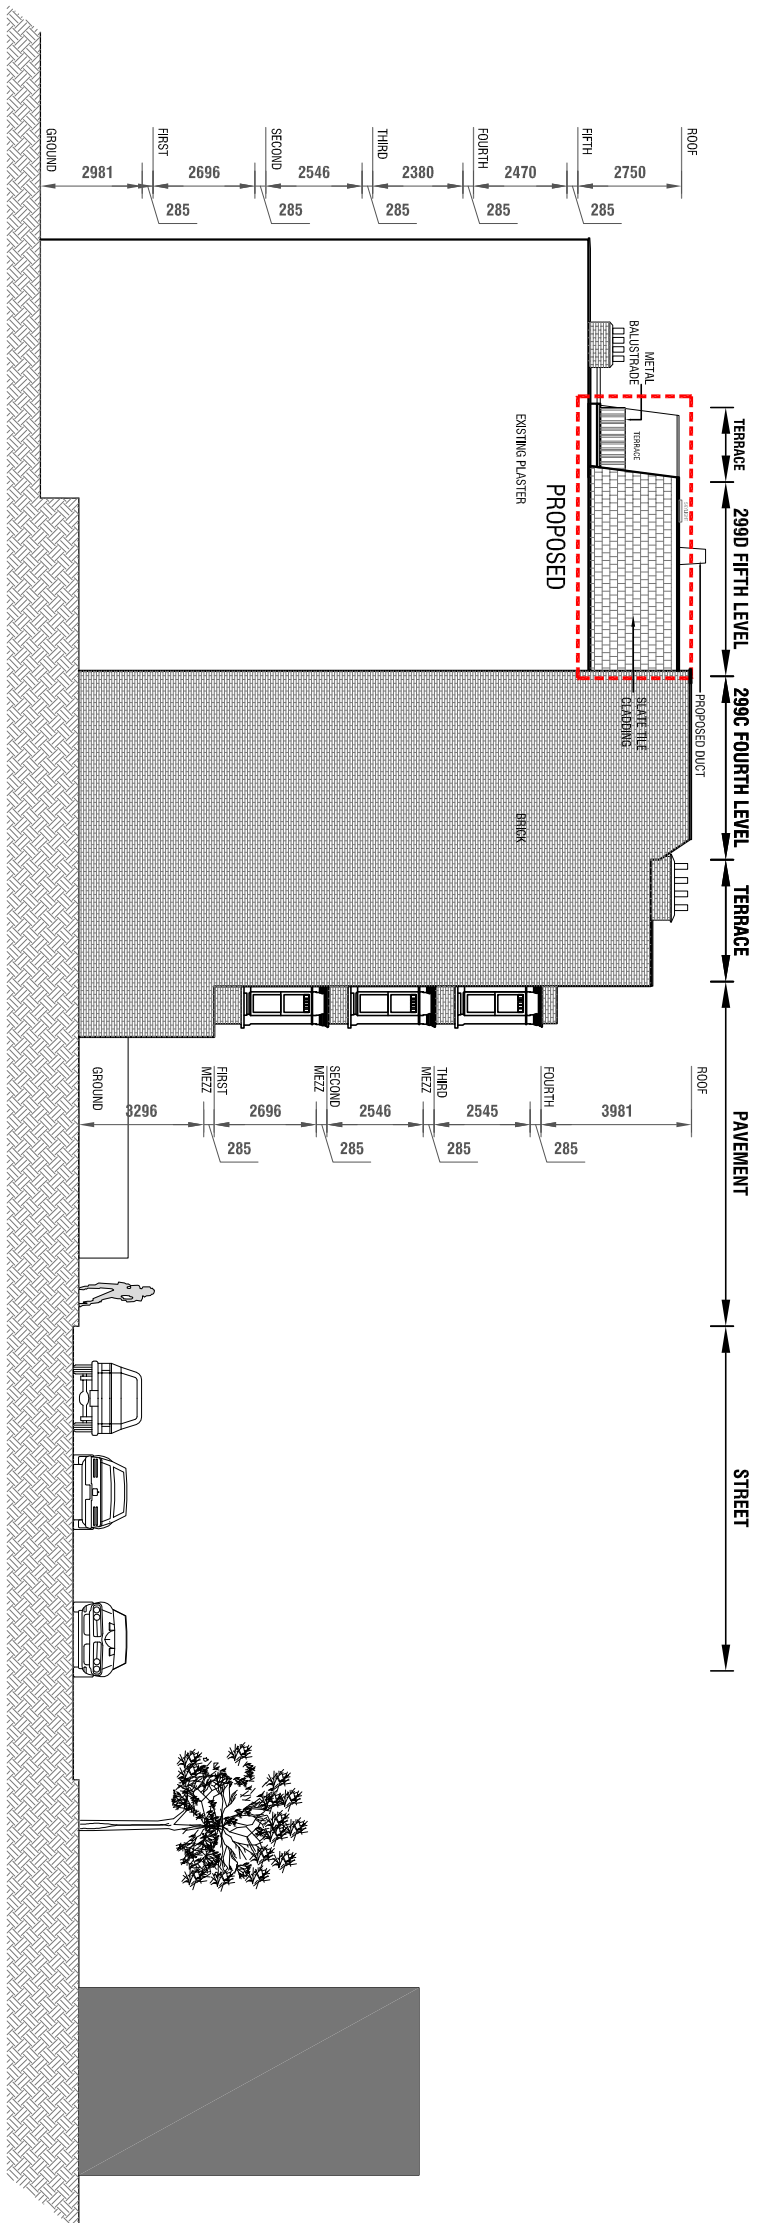

PROPOSED SIDE ELEVATION
Scale 1:200 @ A3

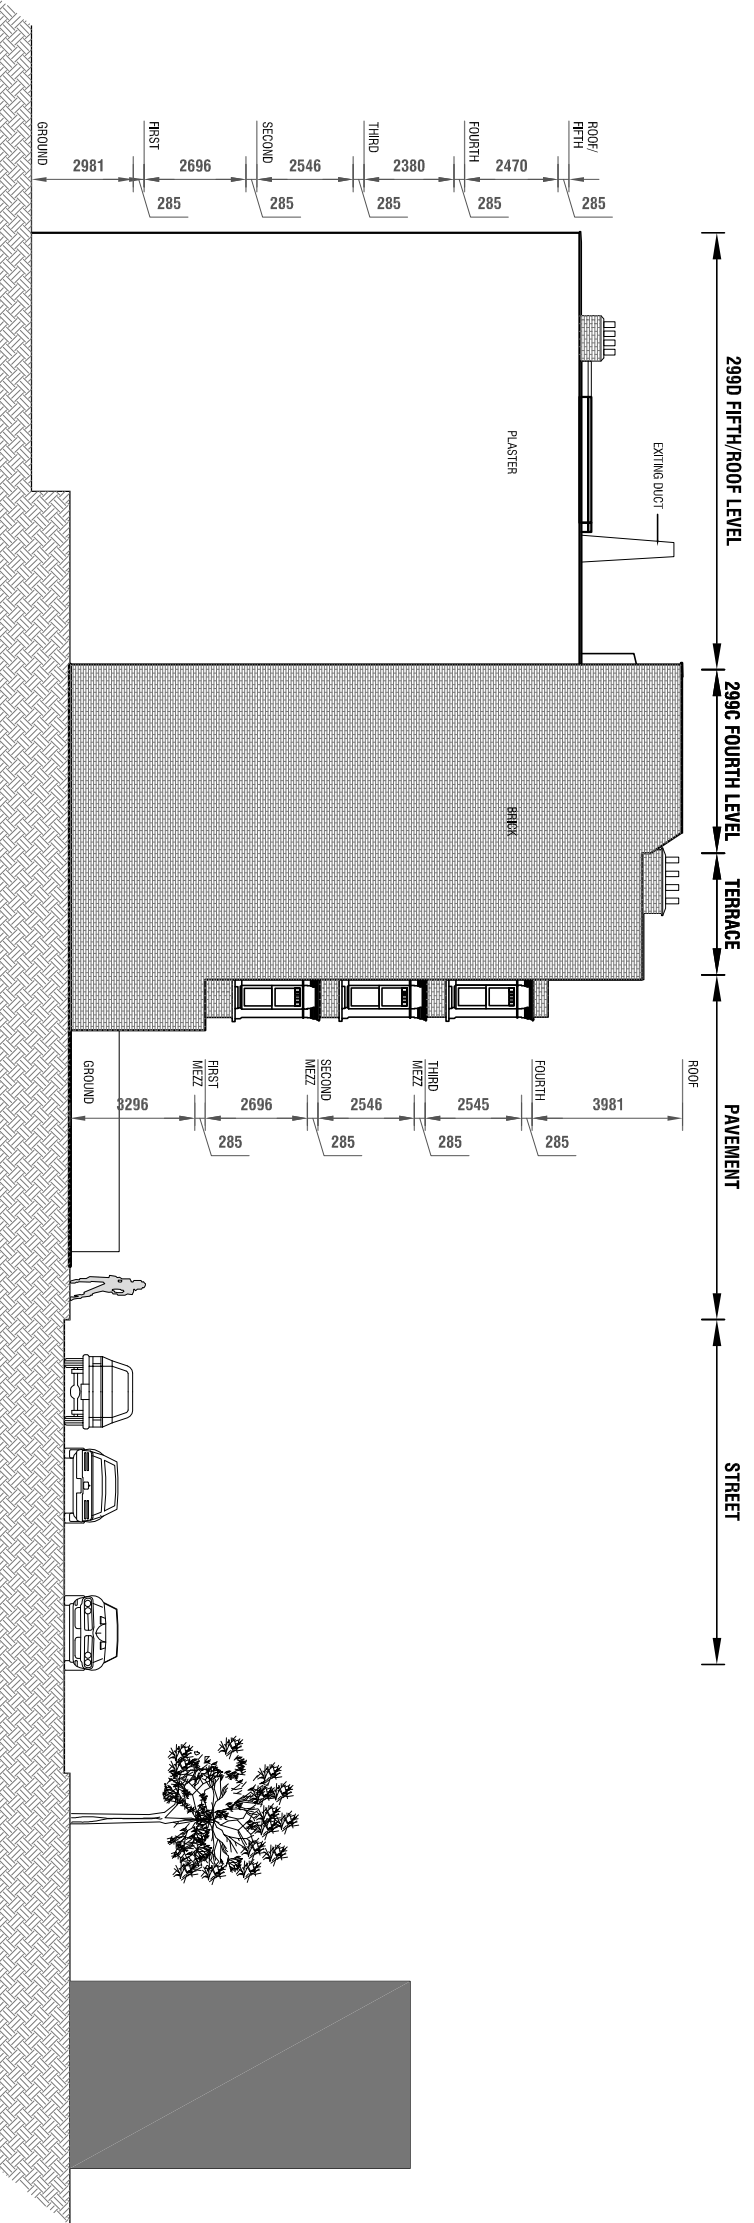

EXISTING SIDE ELEVATION
Scale 1:200 @ A3

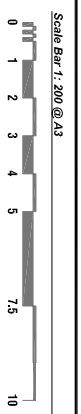

notes

We take no responsibility for dimensions obtained by scaling from this drawing. If no dimension is shown the recipient must ascertain the dimension specifically from the architect or by site measurement and may not rely on the drawing. Supply of the drawing in digital form is solely for convenience and no reliance may be placed on any data in digital form. All data must be checked against hard copy. This drawing is issued for design intent only and should not be used for construction unless stated. Discrepancies or omissions to be brought to the attention of the design team.

REV	revisions	date

Project Name	299D West End Lane
Drawing Title	Existing & Proposed Side Elevation
Drawing Number	299D-WEL_002.sld
Scale	1:200 @ A3 RC
By	RC
Date	15.04.2015
Status	Approval

