


299D WEST END LANE

EXISTING LONG SECTION

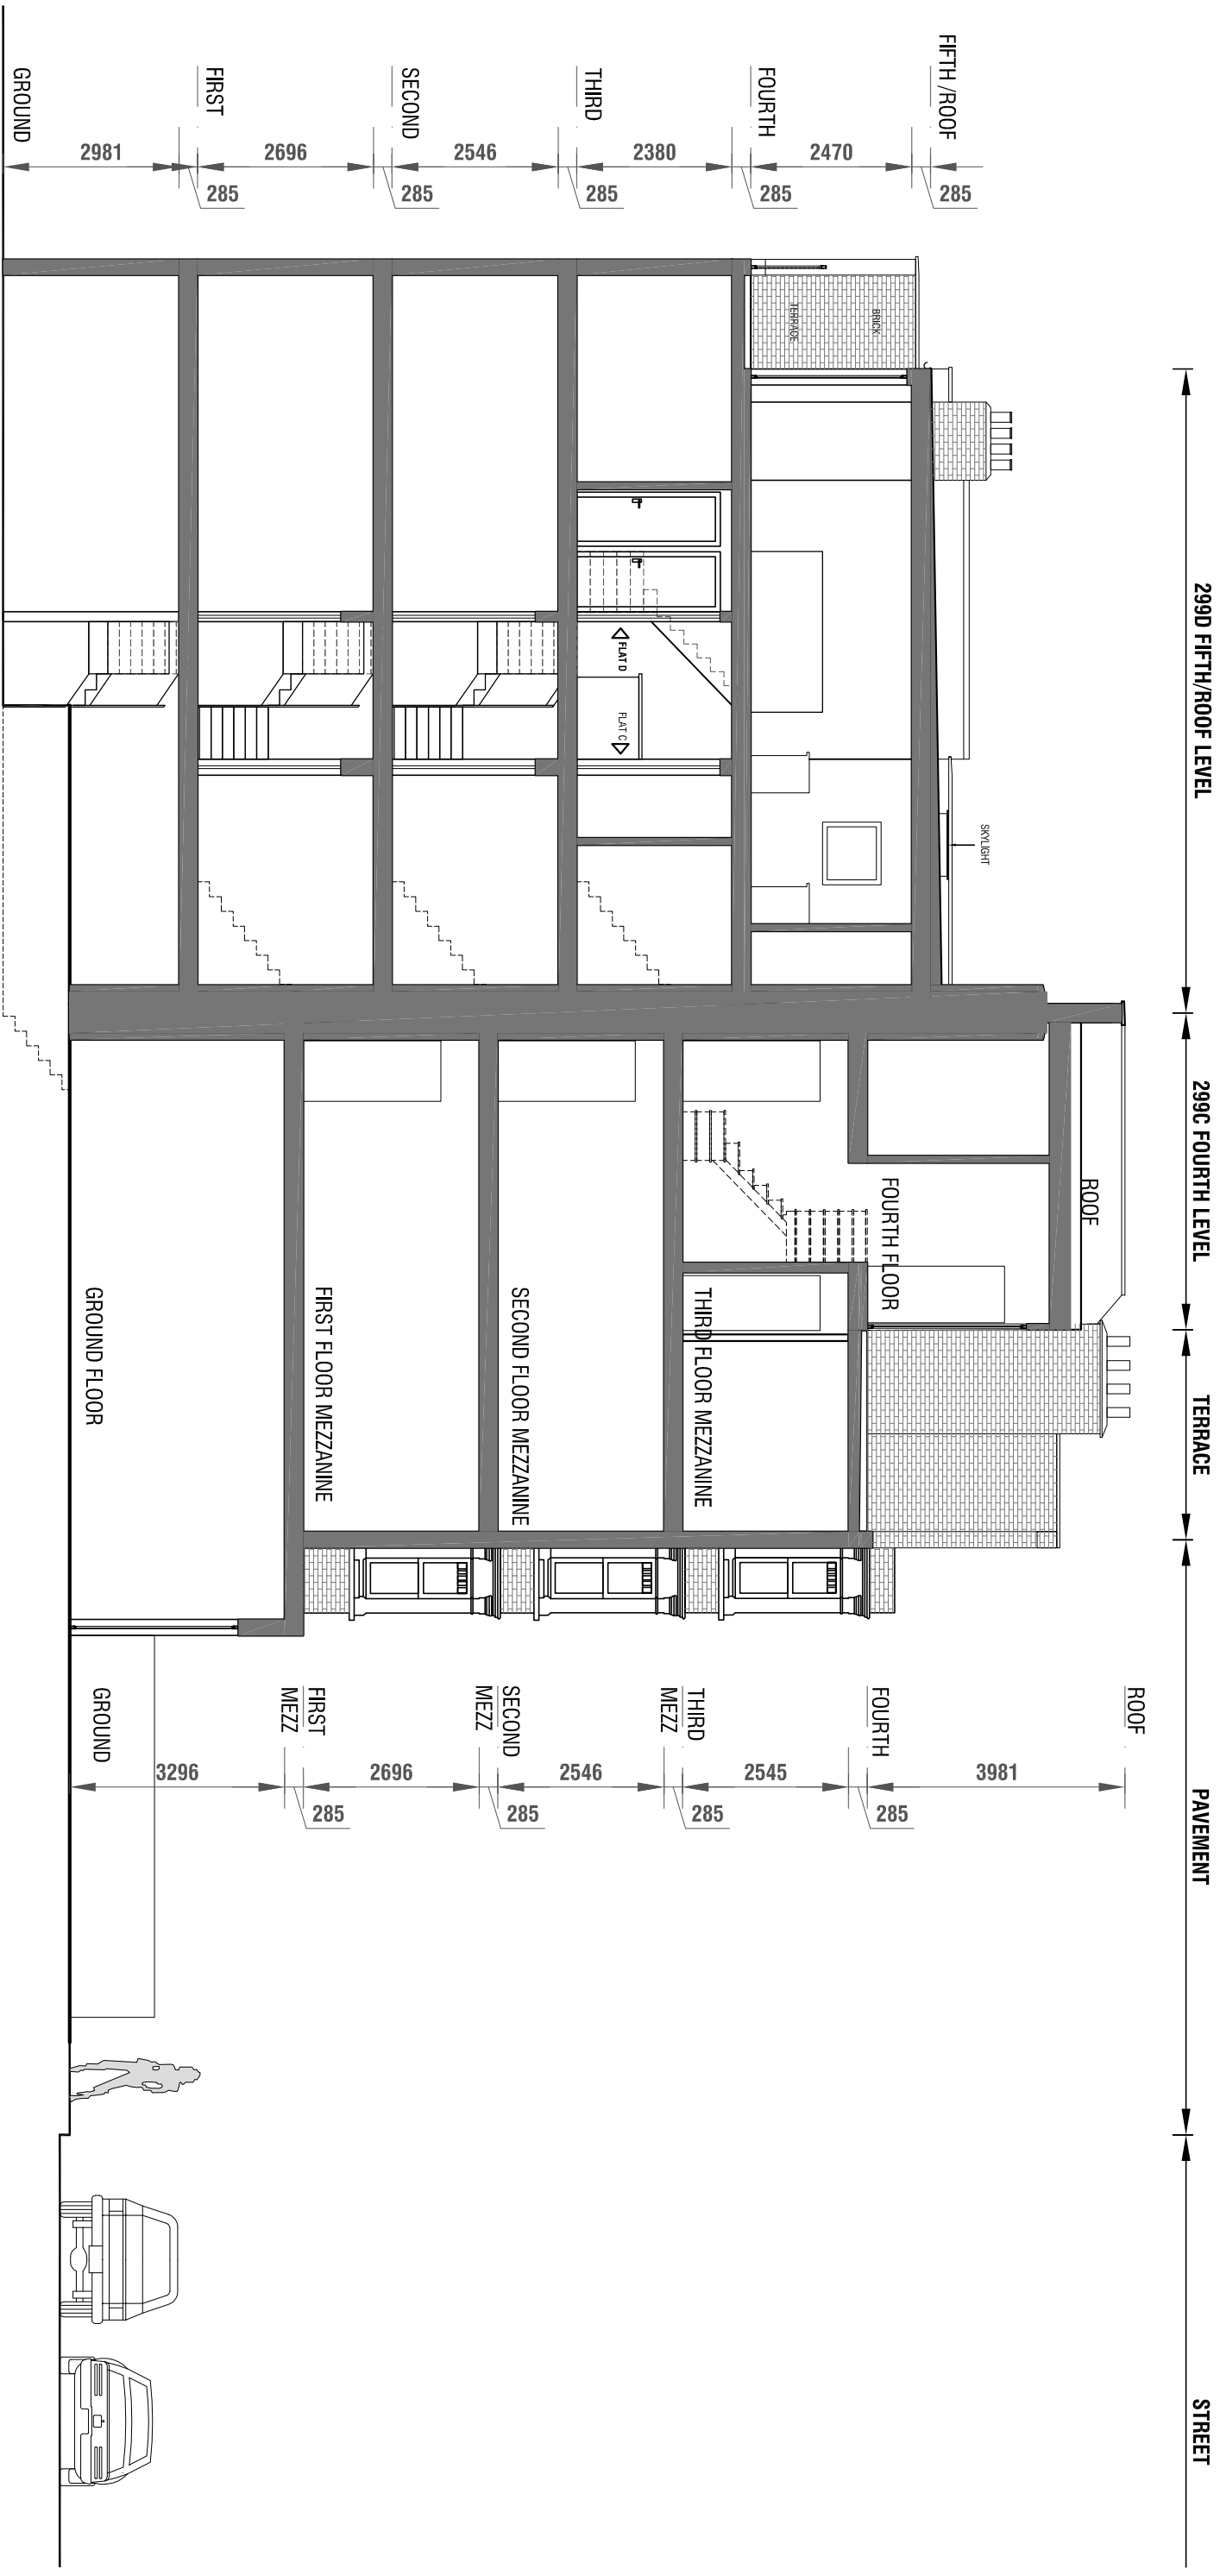

EXISTING LONG SECTION

Scale 1:100 @ A3

rev / revisions

date

Scale Bar 1:100 @ A3



notes

We take no responsibility for dimensions obtained by scaling from this drawing. If no dimension is shown the recipient must ascertain the dimension specifically from the architect or by site measurement and may not rely on the drawing. Supply of the drawing in digital form is solely for convenience and no reliance may be placed on any data in digital form. All data must be checked against hard copy. This drawing is issued for design intent only and should not be used for construction unless stated. Discrepancies or omissions to be brought to the attention of the design team.



Project Name
299D West End Lane

Drawing Title
Existing Long Section

Drawing number
299D-WEL_003.exstl

Scale
1:100 @ A3 RC

By
RC

Date
15.04.2015

Status
Approval