


299D WEST END LANE

PROPOSED LONG SECTION

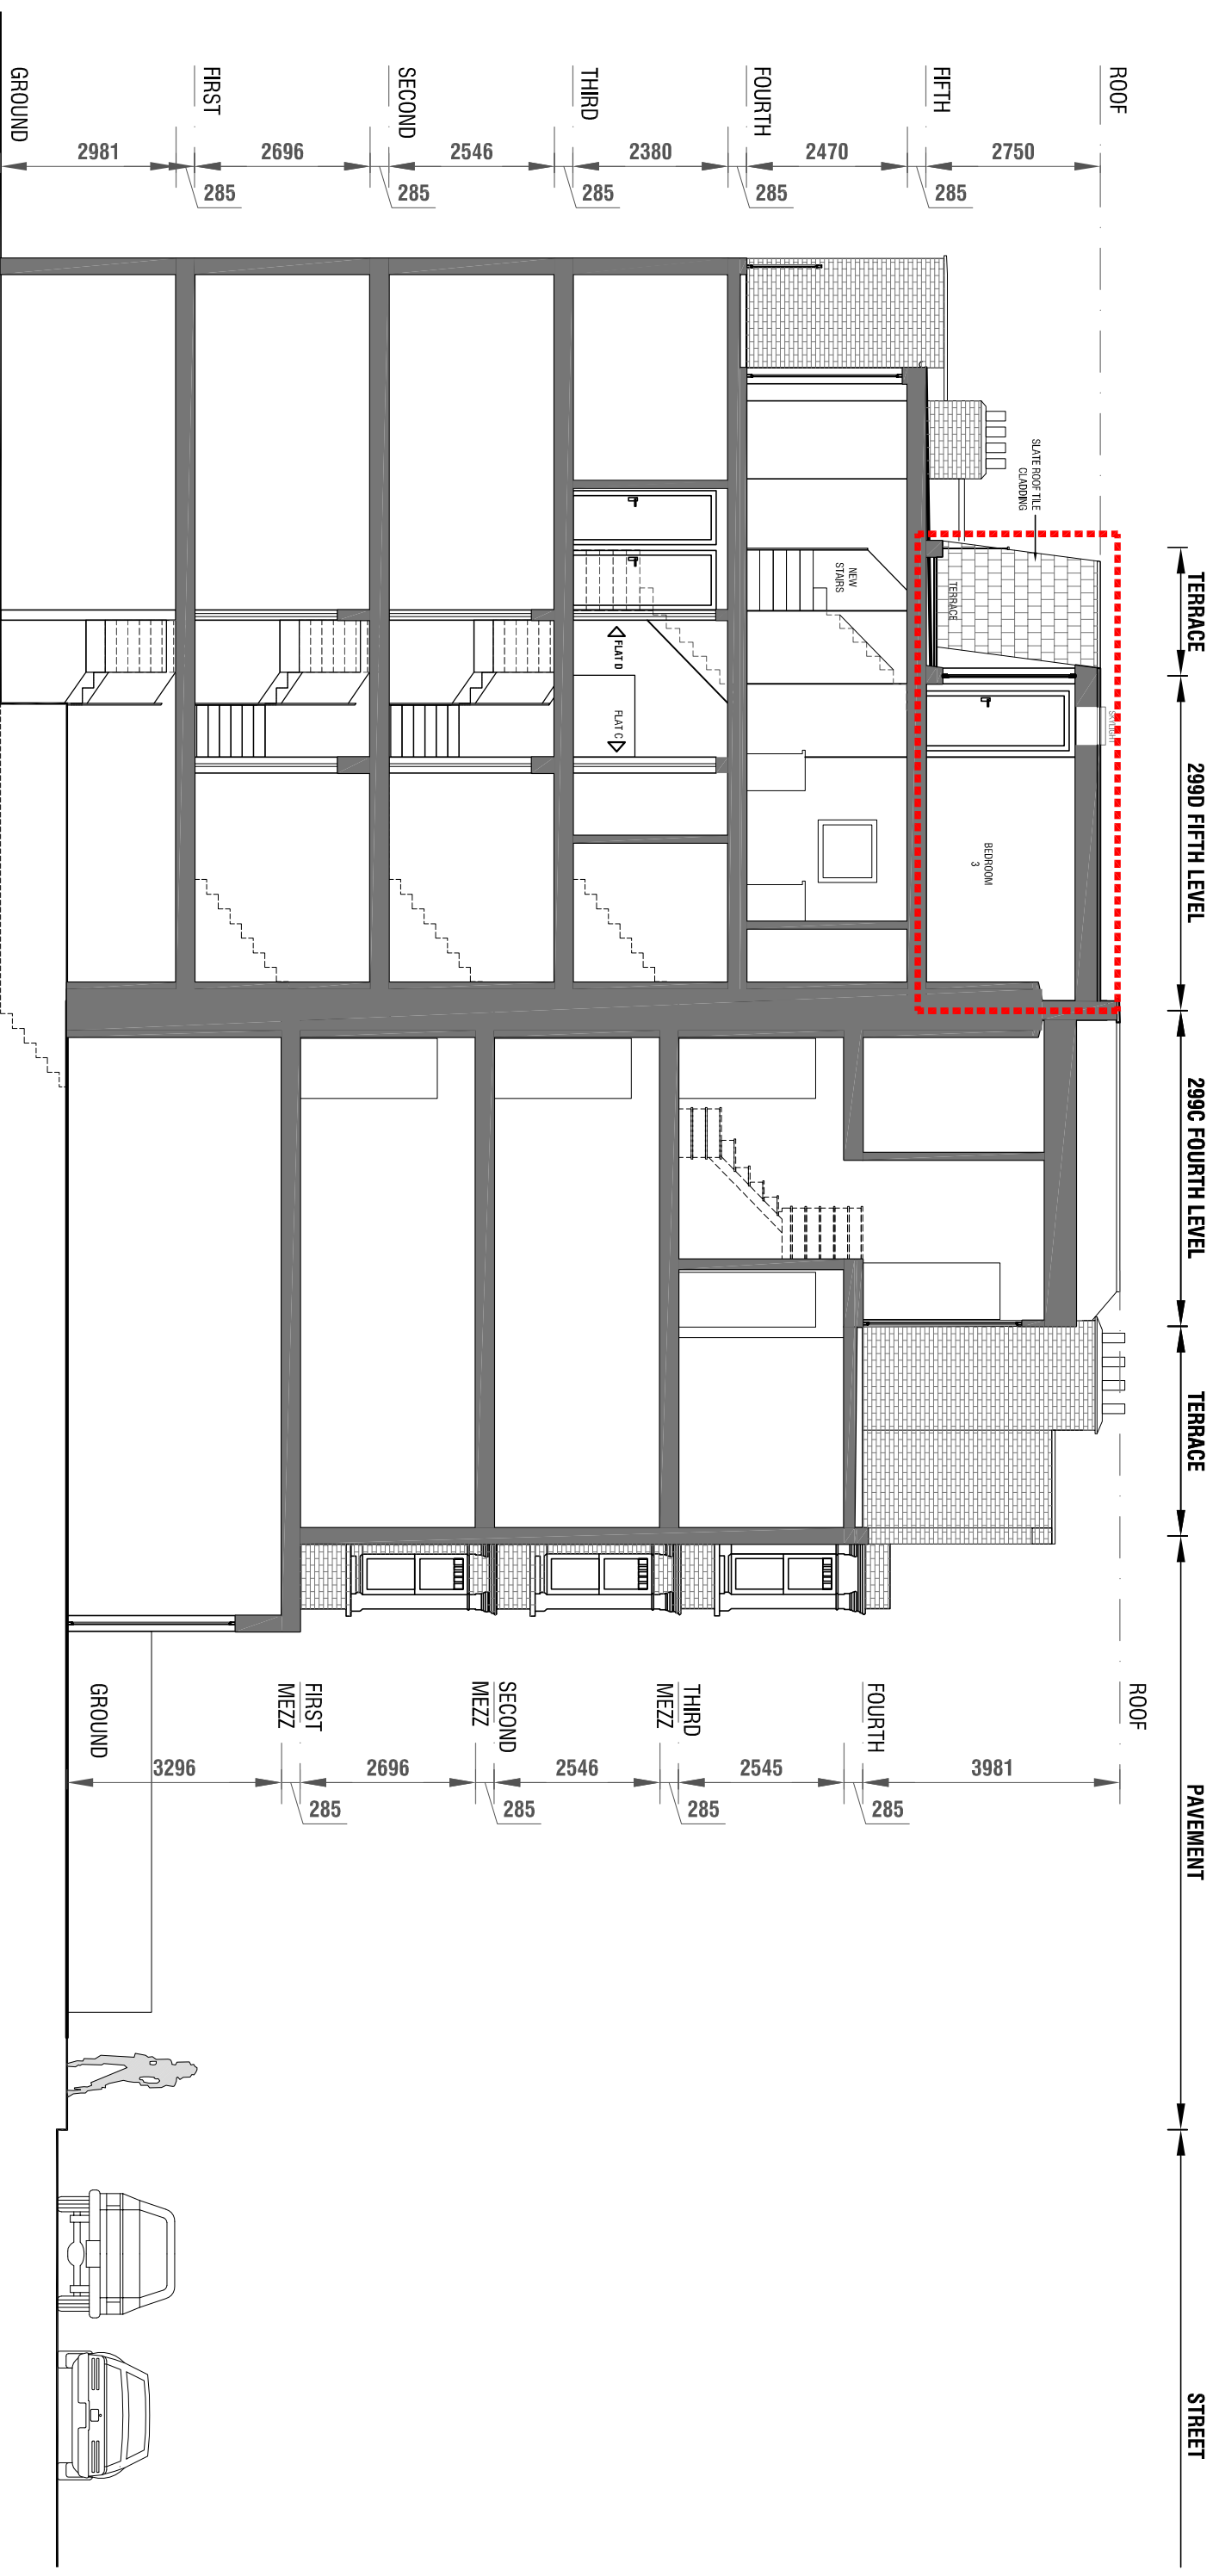

PROPOSED LONG SECTION

Scale 1:100 @ A3


no	revisions	date

Scale Bar 1:100 @ A3



notes

We take no responsibility for dimensions obtained by scaling from this drawing. If no dimension is shown the recipient must ascertain the dimension specifically from the architect or by site measurement and may not rely on the drawing. Supply of the drawing in digital form is solely for convenience and no reliance may be placed on any data in digital form. All data must be checked against hard copy. This drawing is issued for design intent only and should not be used for construction unless stated. Discrepancies or omissions to be brought to the attention of the design team.


ARCHITECTURAL & DESIGN SERVICES
 drawing title: 299D West End Lane
 drawing number: 299D-WEL_003.pro
 scale: 1:100 @ A3 RC
 by: RC
 date: 15.04.2015
 status: Approval