


GROUND FLOOR PLAN

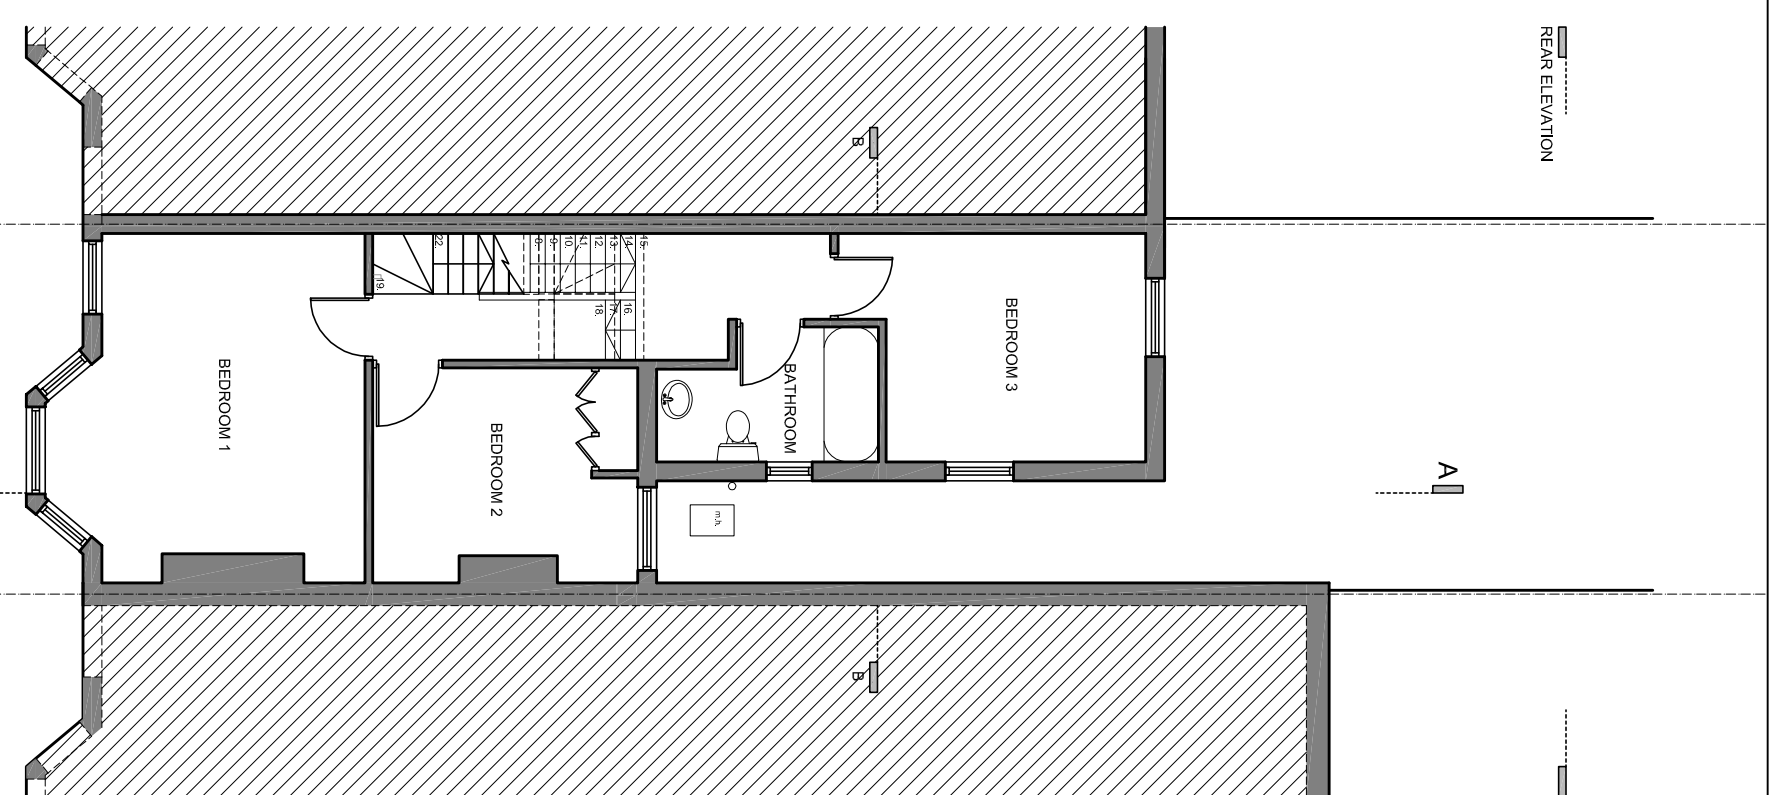

FIRST FLOOR PLAN

General Notes

No.	Revision/Issue	Date

From Name and Address

G O A Studio
 Chiswell Workshops,
 27/31 Chiswell Close
 ECTR BMT London

Project Name and Address

Roof extension and internal alterations
 to a single family dwelling
 42 Burnard Road, London, NW6 1DD

Project	1426 West Hampstead	Sheet	PROPOSED
Date	November 2014	GROUND AND FIRST	FLOOR PLANS
Scale	1:100 @ A3	1426.61	