


General Notes

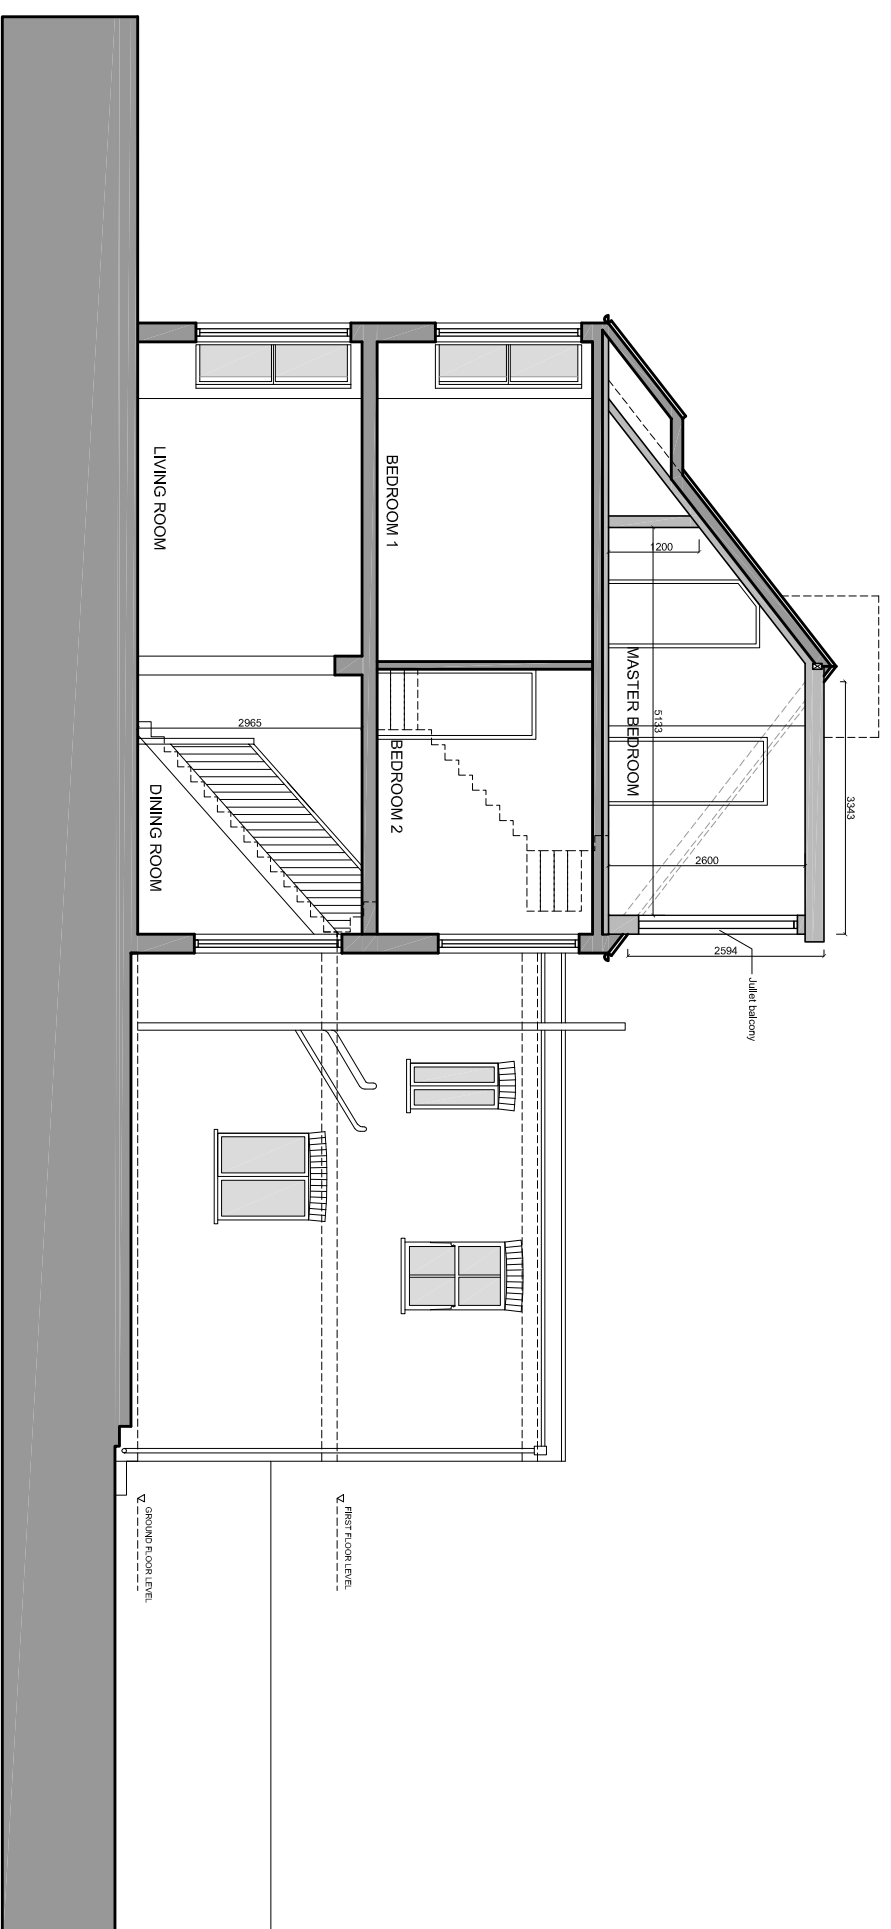

SECTION AA
0 1 2 3 METRES

No.	Revision/Issue	Date

From Name and Address
GOA Studio
Chikenele Workshops,
27/31 Chikenele Close
ECTR 0AT London

Project Name and Address
Roof extension and internal alterations
to a single family dwelling
42 Burnard Road, London, NW6 1DD

Project	Sheet
1426 West Hampstead	PROPOSED
Date	SECTION AA
November 2014	
Scale	1426.63
1:100 @ A3	