


General Notes

No.	Revision/Issue	Date

**From Name and Address**  
**GOA Studio**  
Chiswick Workshops,  
27/31 Chiswick Close  
ECTR UAT London

**Project Name and Address**  
Roof extension and internal alterations  
to a single family dwelling  
42 Burnard Road, London, NW6 1DD

Project	Sheet
1426 West Hampstead	EXISTING
Date	SECTION AA
November 2014	
Scale	<b>1:426.03</b>
1:100 @ A3	

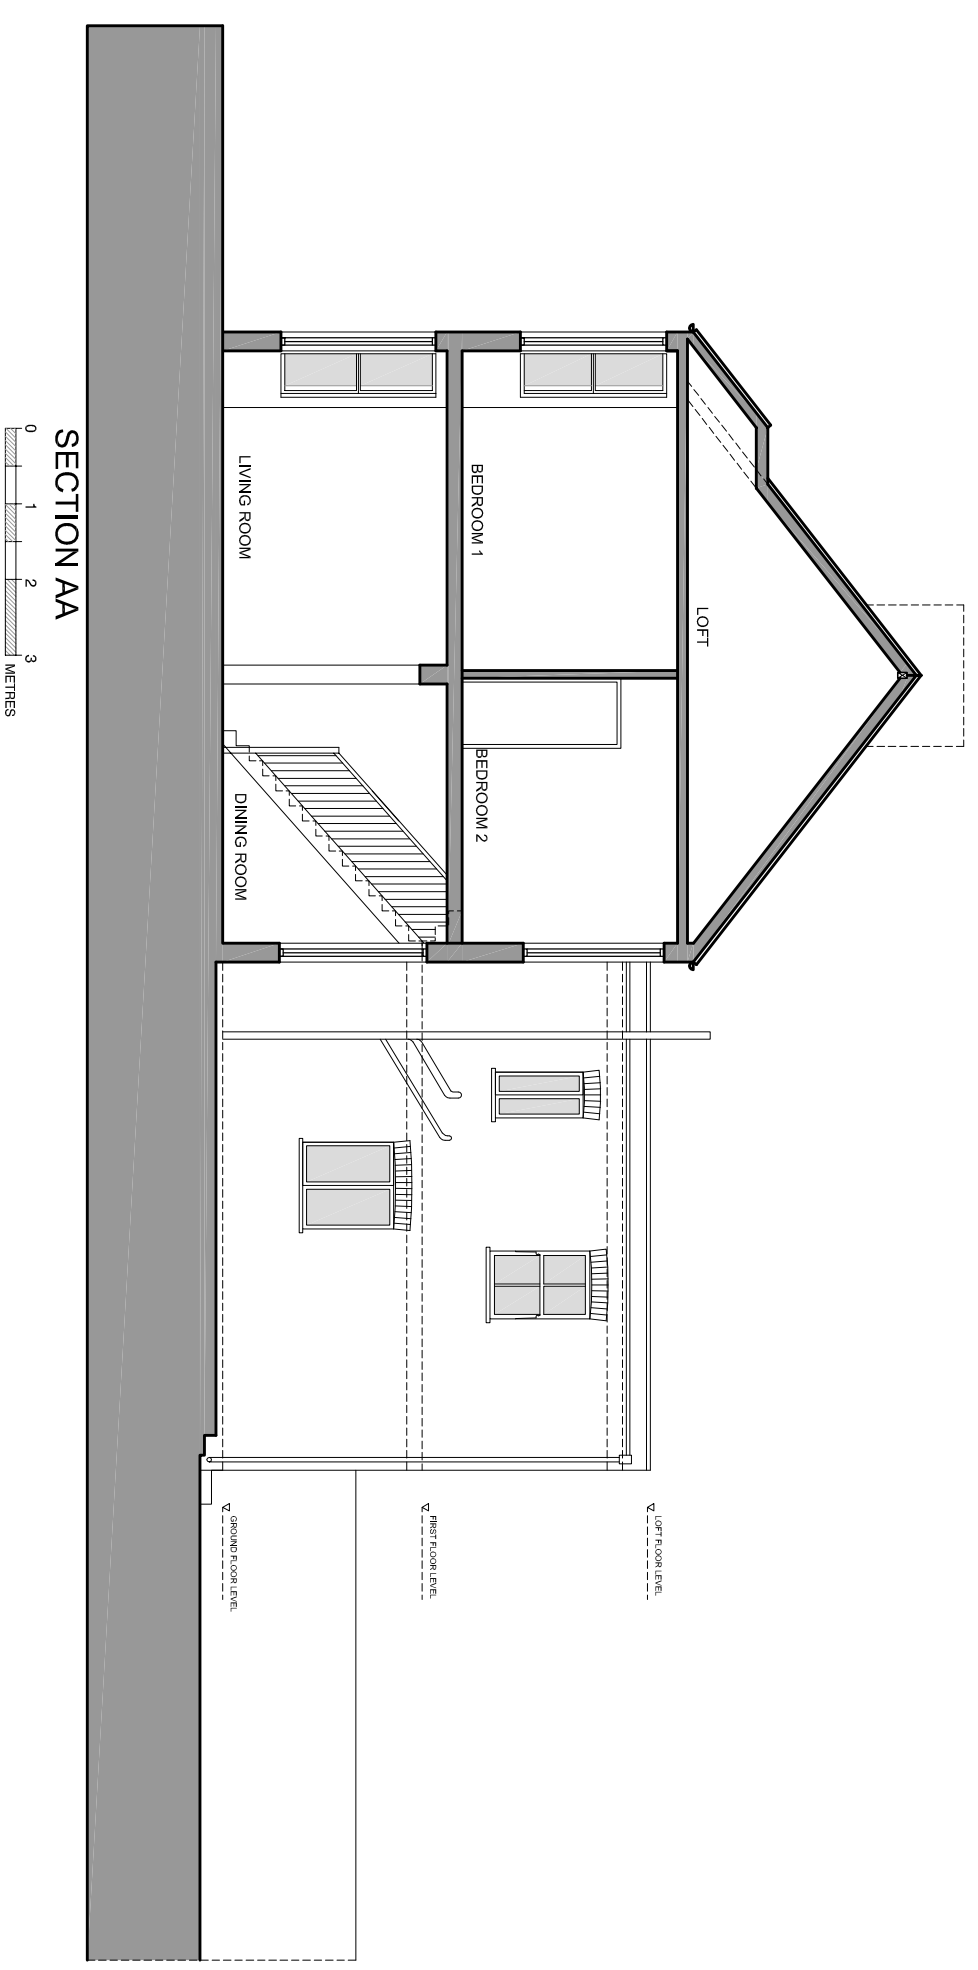

SECTION AA

0 1 2 3 METRES