


NOTES:  
 1. Do not scale drawings  
 2. All dimensional discrepancies to be reported to architect  
 3. The contractor must check all dimensions on site before construction / fabrication  
 THIS DRAWING HAS BEEN PREPARED BY DS DESIGN SOLUTIONS AND THE DATA CONTAINED HEREIN MAY BE USED OR REPRODUCED ONLY WITH DS DESIGN SOLUTIONS' APPROVAL.

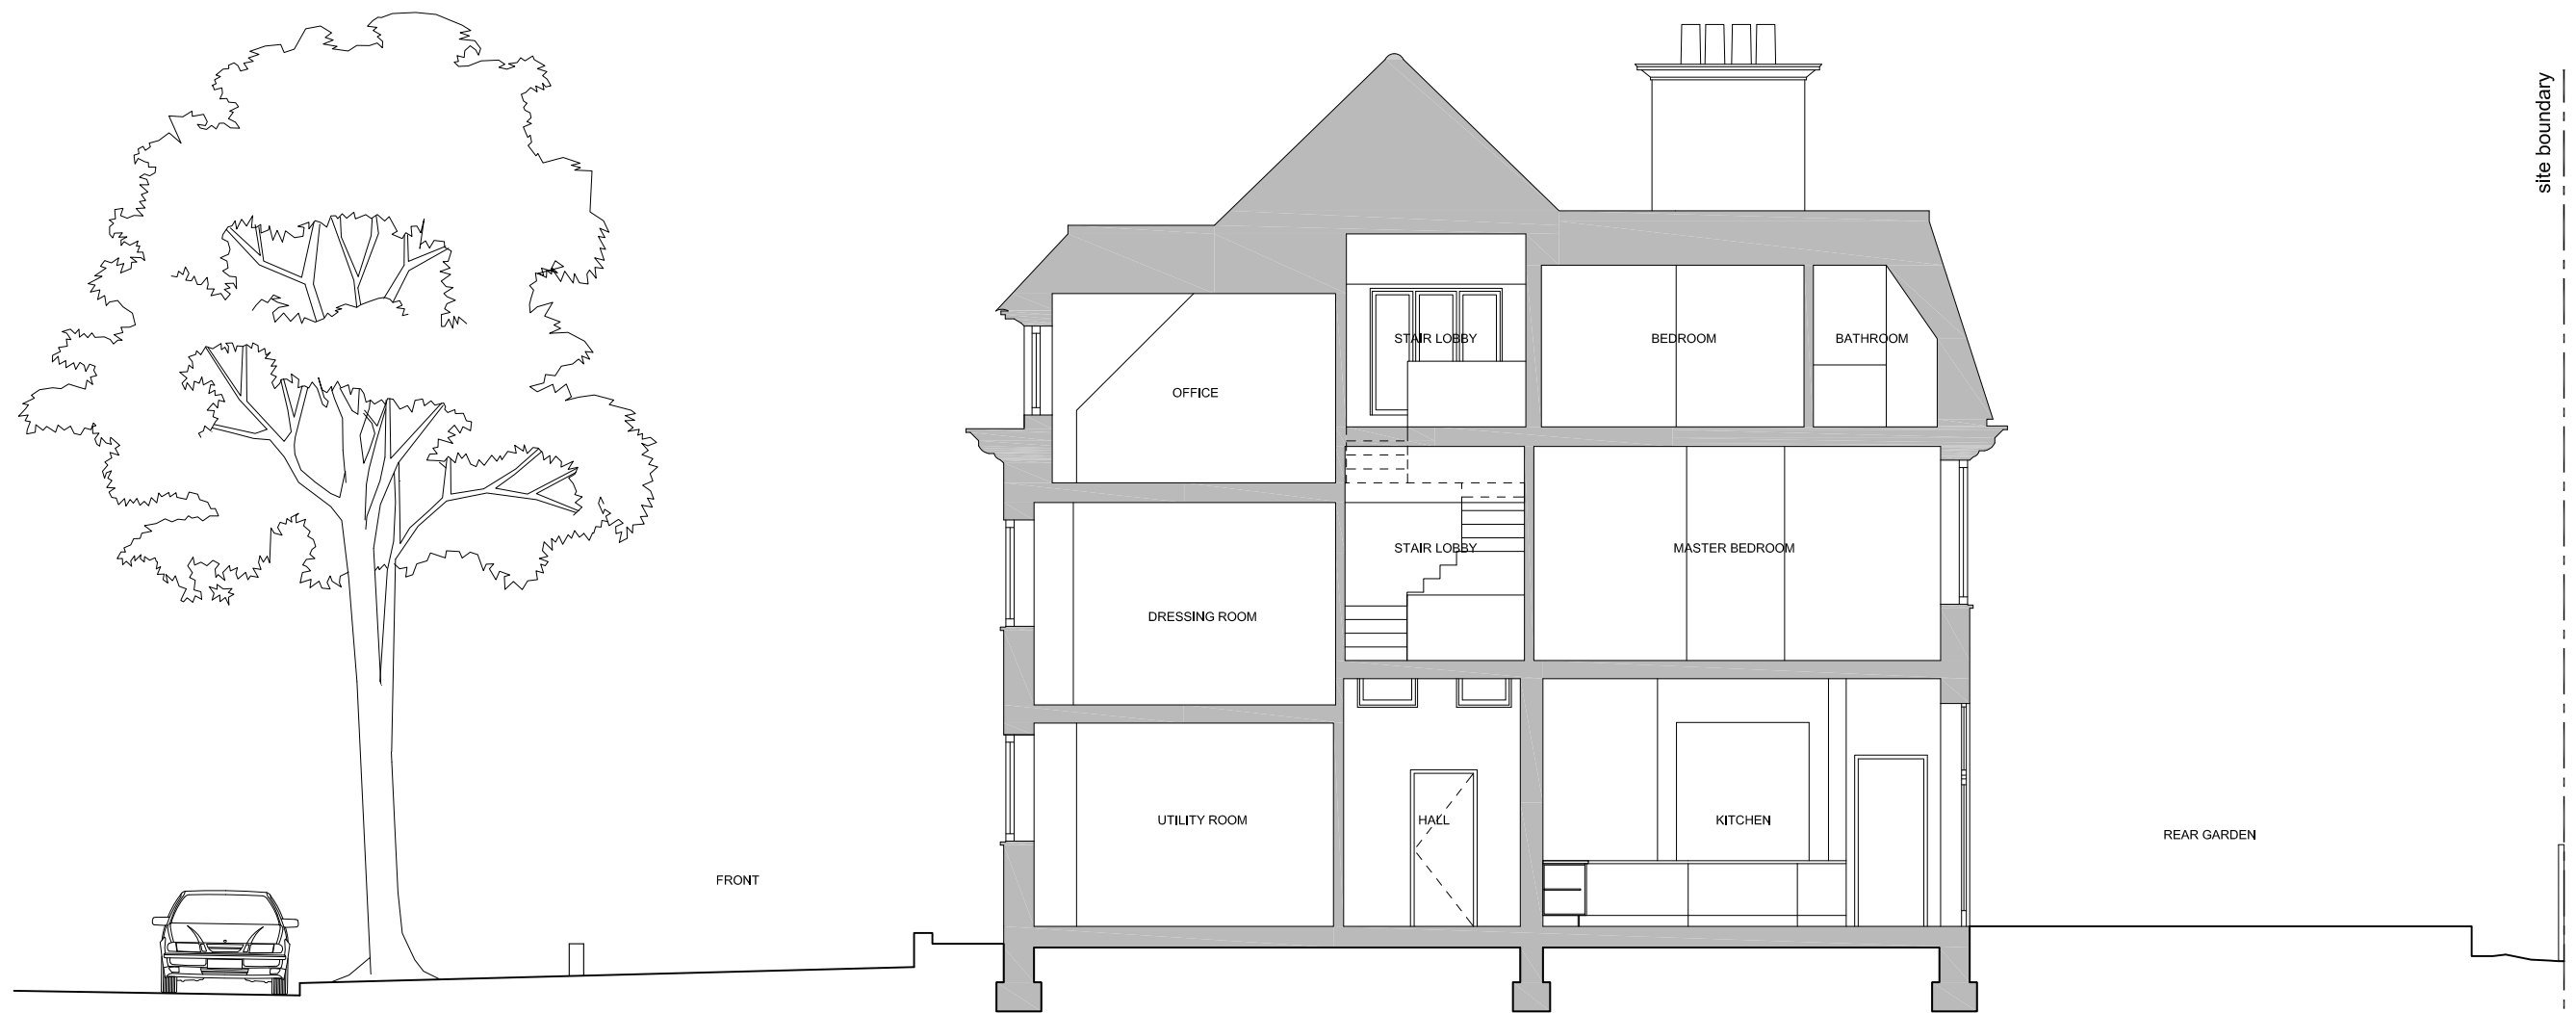

Existing Section A  
 Scale 1:50 @A1

Rev.	Description	Date	Signed	Checked
------	-------------	------	--------	---------

Issued For  
**PLANNING**

Drawing Scale = 1:50 @ A1  
 1:100 @ A3

Project  
 48 Elsworth Road  
 London NW3

Drawing Title  
 Existing Section A

**DS** 561 Finchley Road  
 London NW3 7BJ  
 Phone 020 7433 3939  
 Fax 020 7794 4279  
 design solutions www.DesignSolutionsUK.com

North 	Scale 1:100 @ A3	Drawn by IP
Date 30.03.2015	Checked by DS	
Project no. 14/0296	Drawing no. 20	Revision 00