


NOTES:
 1. Do not scale drawings
 2. All dimensional discrepancies to be reported to architect
 3. The contractor must check all dimensions on site before construction / fabrication
 THIS DRAWING HAS BEEN PREPARED BY DS DESIGN SOLUTIONS AND THE DATA CONTAINED HEREIN MAY BE USED OR REPRODUCED ONLY WITH DS DESIGN SOLUTIONS' APPROVAL.

site boundary

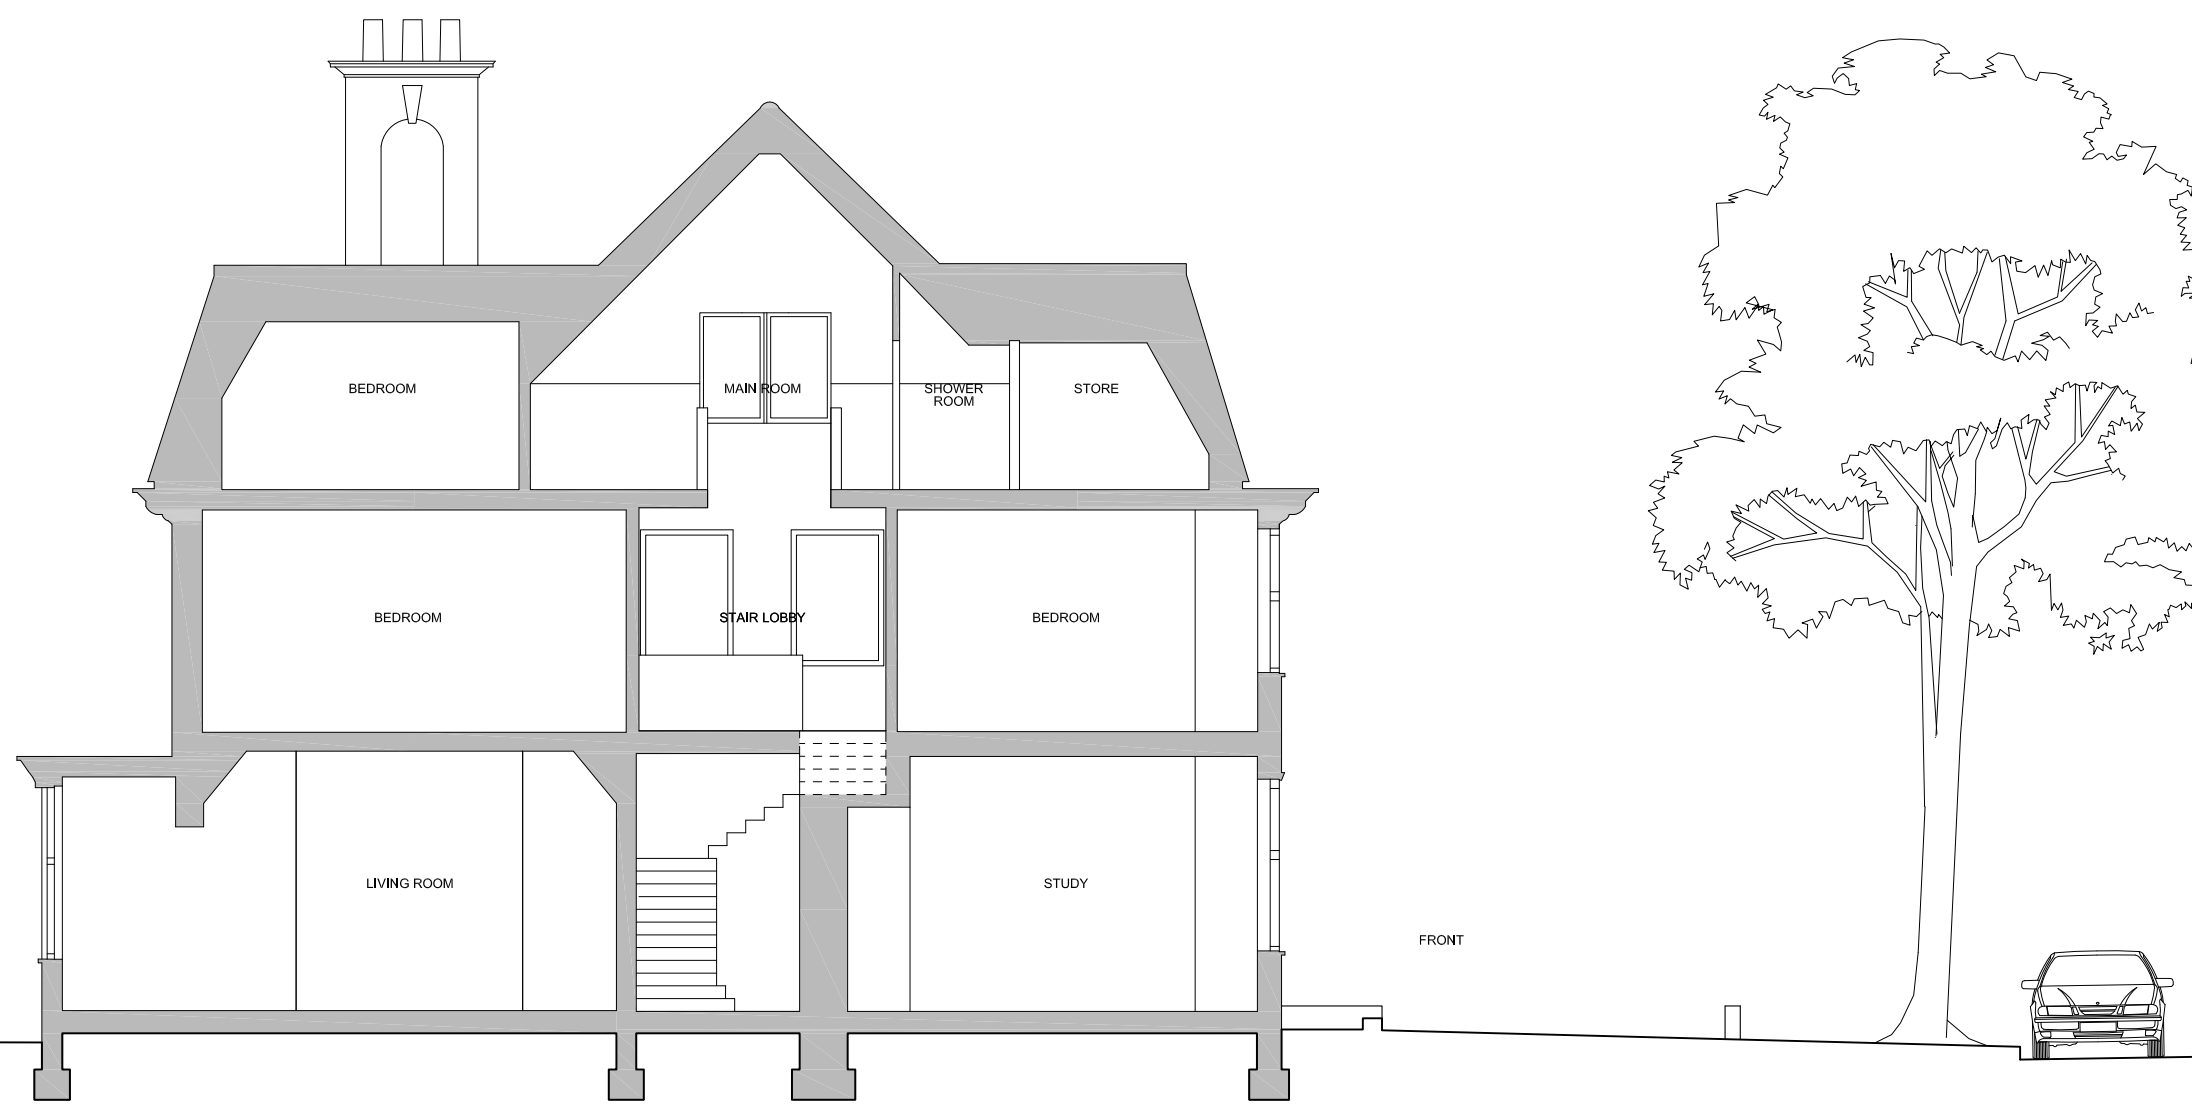

Existing Section C
 Scale 1:50 @A1

Rev.	Description	Date	Signed	Checked
Issued For				
PLANNING				
Drawing Scale = 1:50 @ A1 1:100 @ A3				
Project				
48 Elsworth Road London NW3				
Drawing Title				
Existing Section C				
561 Finchley Road London NW3 7BJ Phone 020 7433 3939 Fax 020 7794 4279 design solutions www.DesignSolutionsUK.com				
North	Scale	Drawn by		
	1:100 @ A3	IP		
Date	30.03.2015	Checked by	DS	
Project no.	14/0296	Drawing no.	22	Revision
				00