


NOTES:
 1. Do not scale drawings
 2. All dimensional discrepancies to be reported to architect
 3. The contractor must check all dimensions on site before construction / fabrication
 THIS DRAWING HAS BEEN PREPARED BY DS DESIGN SOLUTIONS AND THE DATA CONTAINED HEREIN MAY BE USED OR REPRODUCED ONLY WITH DS DESIGN SOLUTIONS' APPROVAL.

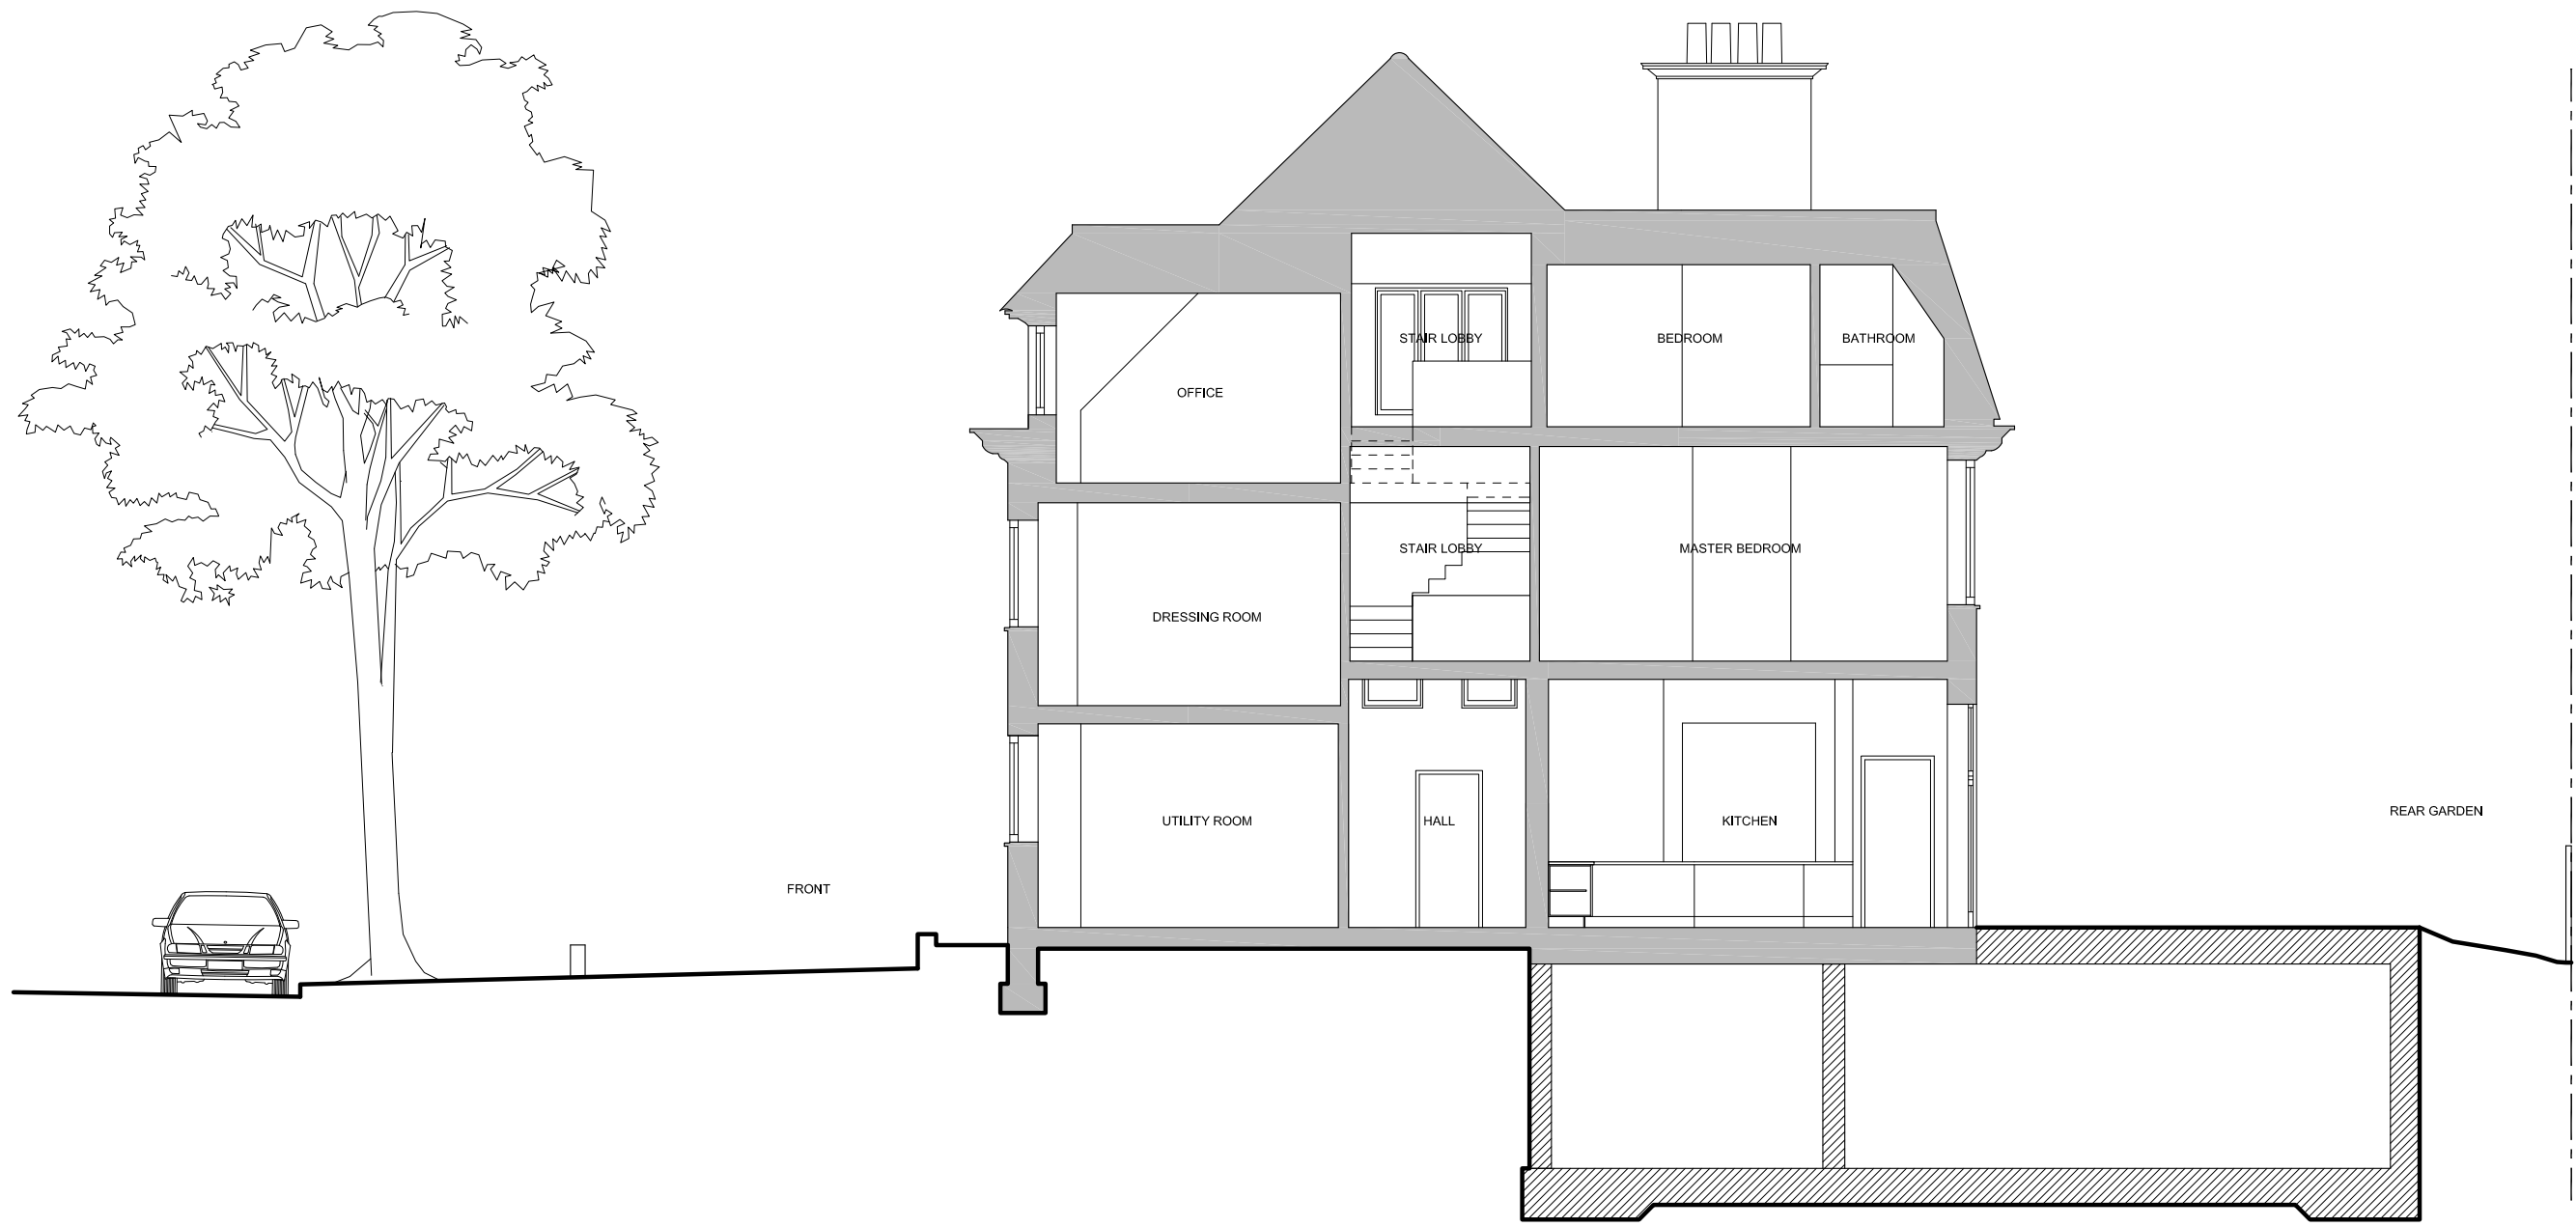

Proposed Section A
 Scale 1:50 @A1

Key
 ■ Existing walls to be retained
 ▨ New walls & partitions

Rev.	Description	Date	Signed	Checked

Issued For
PLANNING

Drawing Scale = 1:50 @ A1
 1:100 @ A3

Project
 48 Elsworth Road
 London NW3

Drawing Title
Proposed Section A

561 Finchley Road
 London NW3 7BJ
 Phone 020 7433 3939
 Fax 020 7794 4279
 design solutions www.DesignSolutionsUK.com

North N	Scale 1:100 @ A3	Drawn by IP
Date 30.03.2015	Checked by DS	
Project no. 14/0296	Drawing no. 50	Revision 00