
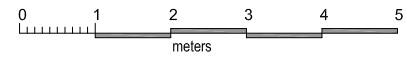


site boundary

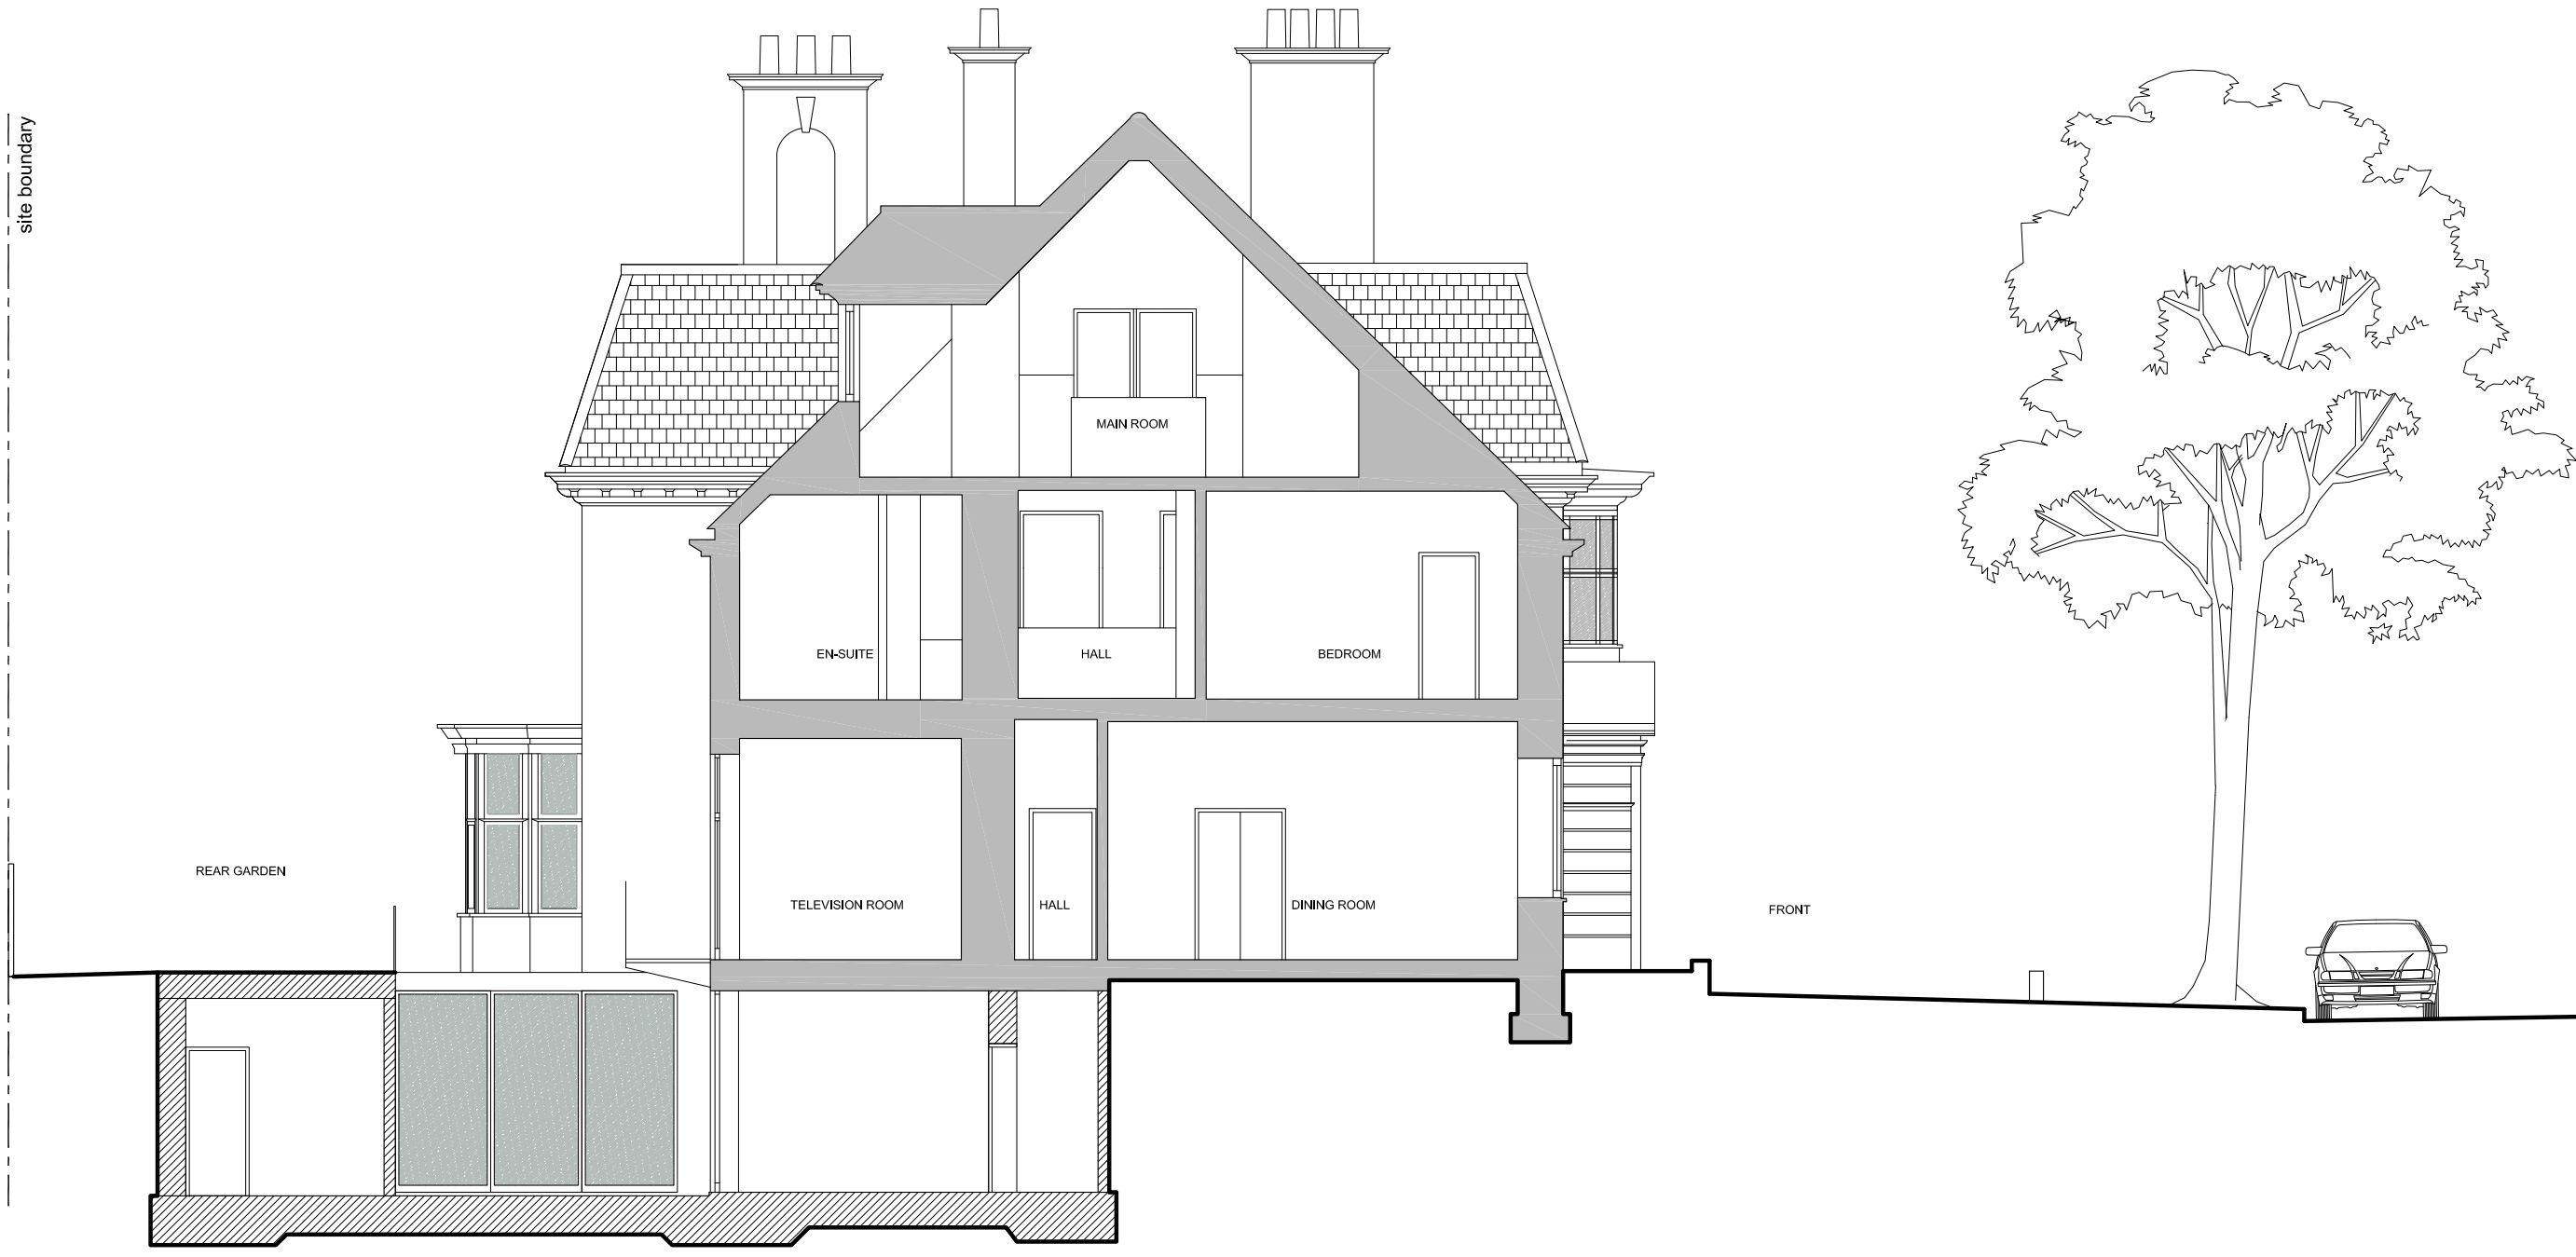

NOTES:  
 1. Do not scale drawings  
 2. All dimensional discrepancies to be reported to architect  
 3. The contractor must check all dimensions on site before construction / fabrication  
 THIS DRAWING HAS BEEN PREPARED BY DS DESIGN SOLUTIONS AND THE DATA CONTAINED HEREIN MAY BE USED OR REPRODUCED ONLY WITH DS DESIGN SOLUTIONS' APPROVAL.

Rev.	Description	Date	Signed	Checked

Issued For  
**PLANNING**

Drawing Scale = 1:50 @ A1  
 1:100 @ A3

Project  
 48 Elsworth Road  
 London NW3

Drawing Title  
**Proposed Section B**

**DS** 561 Finchley Road  
 London NW3 7BJ  
 Phone 020 7433 3939  
 Fax 020 7794 4279  
 design solutions www.DesignSolutionsUK.com

**Key**  
 Existing walls to be retained  
 New walls & partitions

Proposed Section B  
 Scale 1:50 @A1

North	Scale	Drawn by
	1:100 @ A3	IP
Date	30.03.2015	Checked by
		DS
Project no.	14/0296	Revision
		51
		00