


NOTES:  
 1. Do not scale drawings  
 2. All dimensional discrepancies to be reported to architect  
 3. The contractor must check all dimensions on site before construction / fabrication  
 THIS DRAWING HAS BEEN PREPARED BY DS DESIGN SOLUTIONS AND THE DATA CONTAINED HEREIN MAY BE USED OR REPRODUCED ONLY WITH DS DESIGN SOLUTIONS' APPROVAL.

site boundary

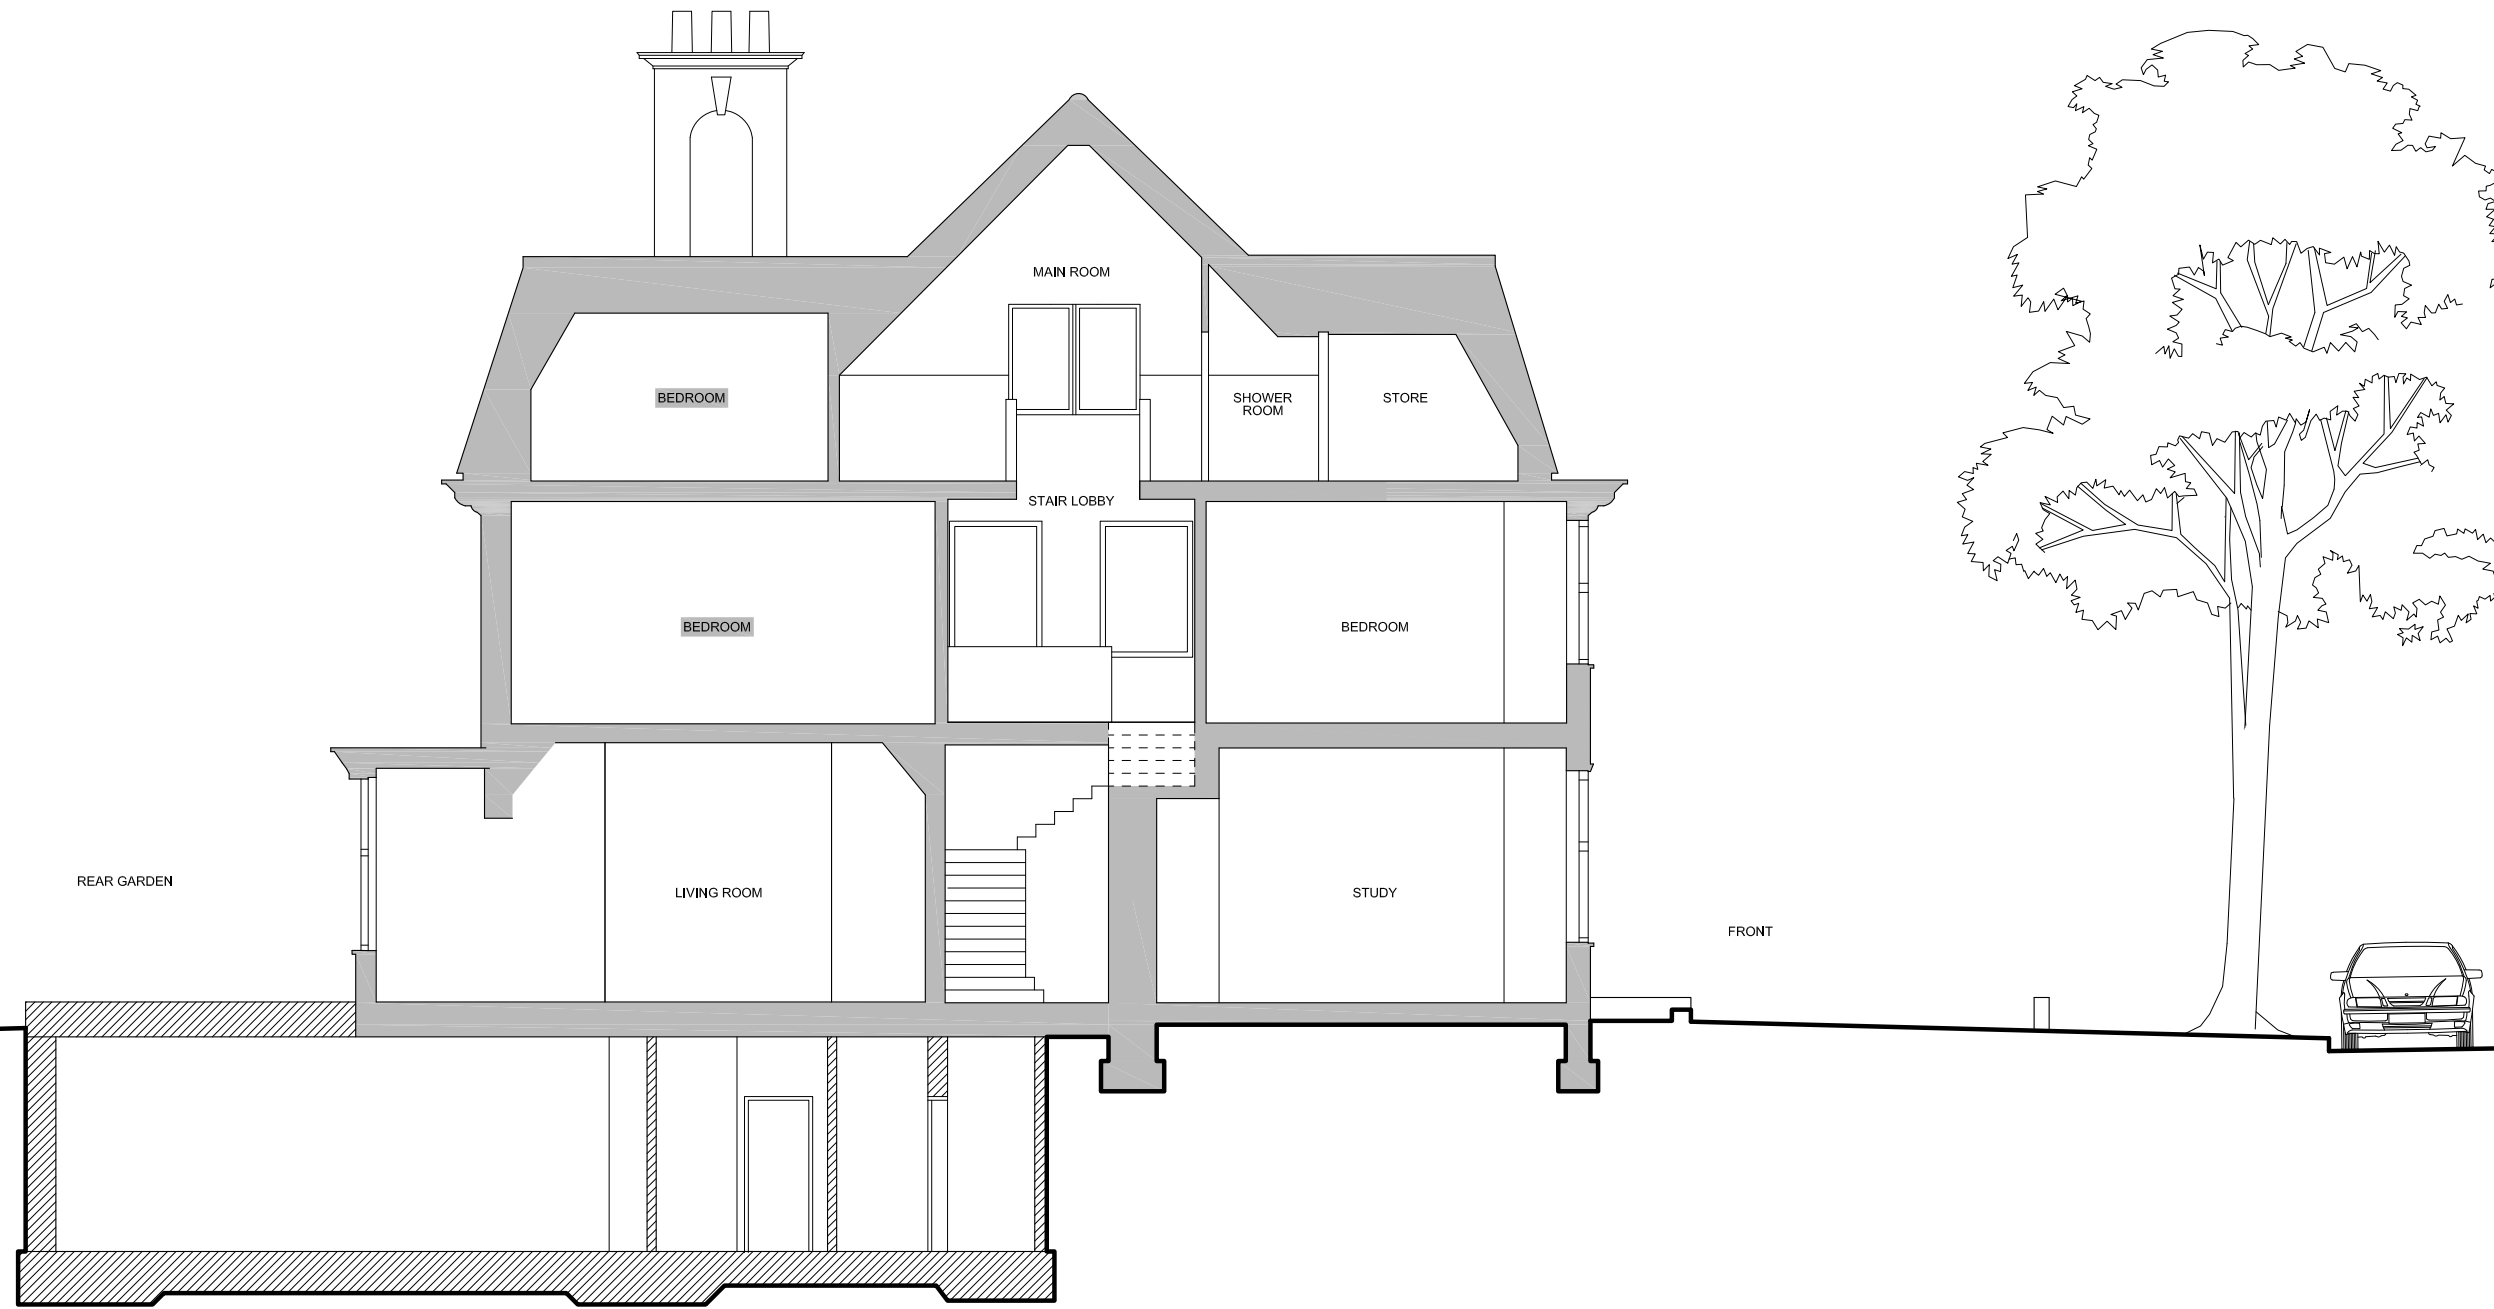

Proposed Section C  
 Scale 1:50 @A1

Key  
 Existing walls to be retained  
 New walls & partitions

Rev.	Description	Date	Signed	Checked

Issued For  
**PLANNING**

Drawing Scale = 1:50 @ A1  
 1:100 @ A3

Project  
 48 Elsworth Road  
 London NW3

Drawing Title  
 Proposed Section C

561 Finchley Road  
 London NW3 7BJ  
 Phone 020 7433 3939  
 Fax 020 7794 4279  
 design solutions www.DesignSolutionsUK.com

North	Scale	Drawn by
	1:100 @ A3	IP
Date	30.03.2015	Checked by
		DS
Project no.	14/0296	Revision
		52
		00