


DO NOT SCALE OFF THIS DRAWING.
 REPORT ALL ERRORS AND
 DISCREPANCIES TO THE
 ARCHITECT PROMPTLY.

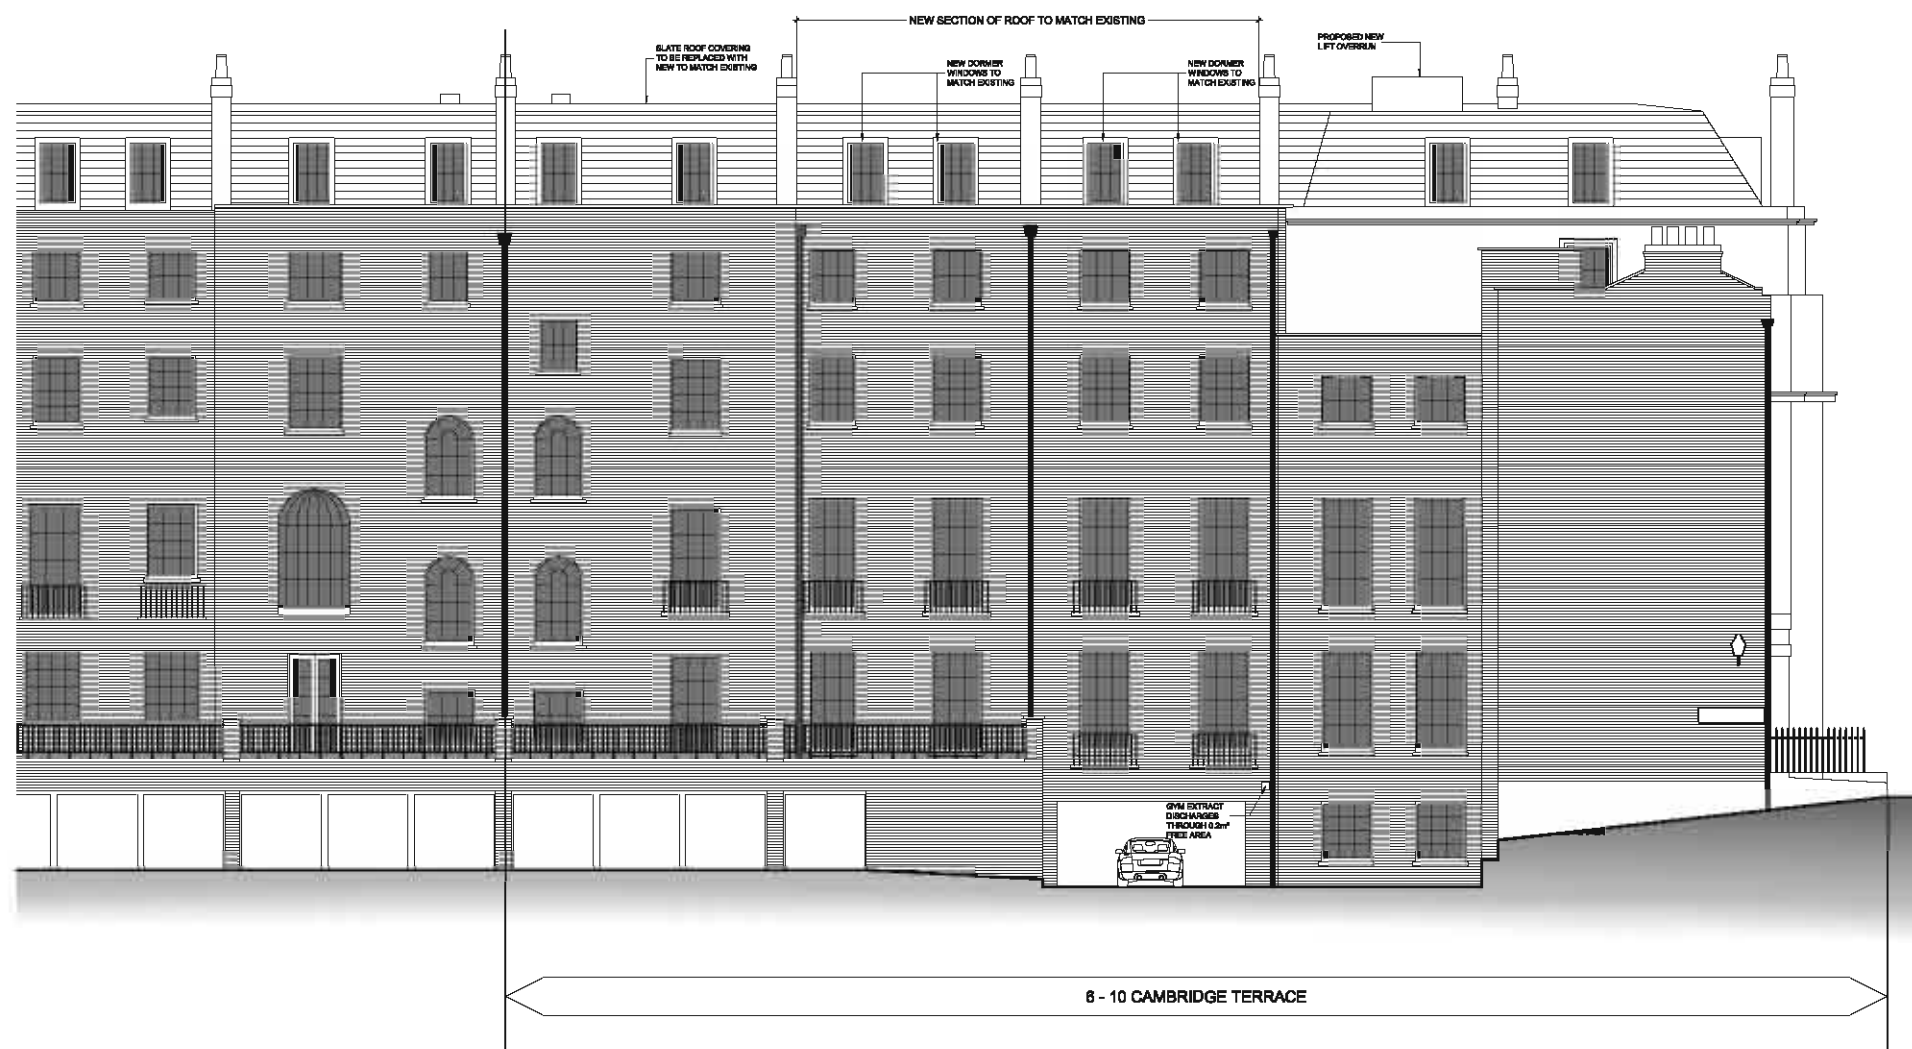

EXTENT OF ELEVATION



NOTES

1. All elements of elevations to be cleaned, repaired and redecored.
2. Slate roof covering to be replaced with new to match existing
3. Refer to drawings 639-2.006 & 639-2.026 for details of works to roof

1:200
 1:100

No DATE BY COMMENTS

REVISION NOTES

PLANNING

CLIENT: Cambridge Terrace developments Ltd.

JOB:
 6-10 Cambridge Terrace &
 1-2 Chester Gate
 Regents Park
 London NW1

DRAWING TITLE:
 PROPOSED ELEVATIONS

CAMBRIDGE TERRACE REAR

SCALE: 1:200 @ A3 DATE: Nov 2008 DRAWN BY:

MOXLEY ARCHITECTS LTD.
 47 Clapham High Street, London SW4 7TL
 Tel: 020 7720 8968
 Fax: 020 7627 2533
 info@moxley.co.uk

DRAWING NO:
639-4.002

FILE:

DO NOT SCALE OFF THIS DRAWING.
 REPORT ALL ERRORS AND
 DISCREPANCIES TO THE
 ARCHITECT PROMPTLY.



NOTES

1. All elements of elevations to be cleaned, repaired and redecorated.
2. Refer to drawings 639-2.006 & 639-2.026 for details of works to roof

1:200
 1:100

No DATE BY COMMENTS

REVISION NOTES

PLANNING

CLIENT: Cambridge Terrace developments Ltd.

JOB: 6-10 Cambridge Terrace & 1-2 Chester Gate
 Regents Park
 London NW1

DRAWING TITLE:
PROPOSED ELEVATIONS

CHESTER GATE FRONTAGE

SCALE: 1:200 @ A3 DATE: Nov 2008 DRAWN BY:

MOXLEY ARCHITECTS LTD.
 47 Clapham High Street, London SW4 7TL
 Tel: 020 7720 8968
 Fax: 020 7627 2533
 info@moxley.co.uk

DRAWING NO:
639-4.003

FILE:

DO NOT SCALE OFF THIS DRAWING.
 REPORT ALL ERRORS AND
 DISCREPANCIES TO THE
 ARCHITECT PROMPTLY.



NOTES

1. All elements of elevations to be cleaned, repaired and redecorated.
2. Refer to drawings 639-2.008 & 639-2.026 for details of works to roof

1:200	[Scale Bar]		
1:100	[Scale Bar]		
No	DATE	BY	COMMENTS
REVISION NOTES			

PLANNING

CLIENT: Cambridge Terrace developments Ltd.
 JOB: 6-10 Cambridge Terrace & 1-2 Chester Gate
 Regents Park
 London NW1

DRAWING TITLE:
PROPOSED ELEVATIONS
 CHESTER GATE REAR

SCALE: 1:200 @ A3 DATE: Nov 2008 DRAWN BY:

MOXLEY ARCHITECTS LTD.
 47 Clapham High Street, London SW4 7TL
 Tel: 020 7720 8968
 Fax: 020 7627 2533
 info@moxley.co.uk

DRAWING NO:
639-4.004

FILE: