

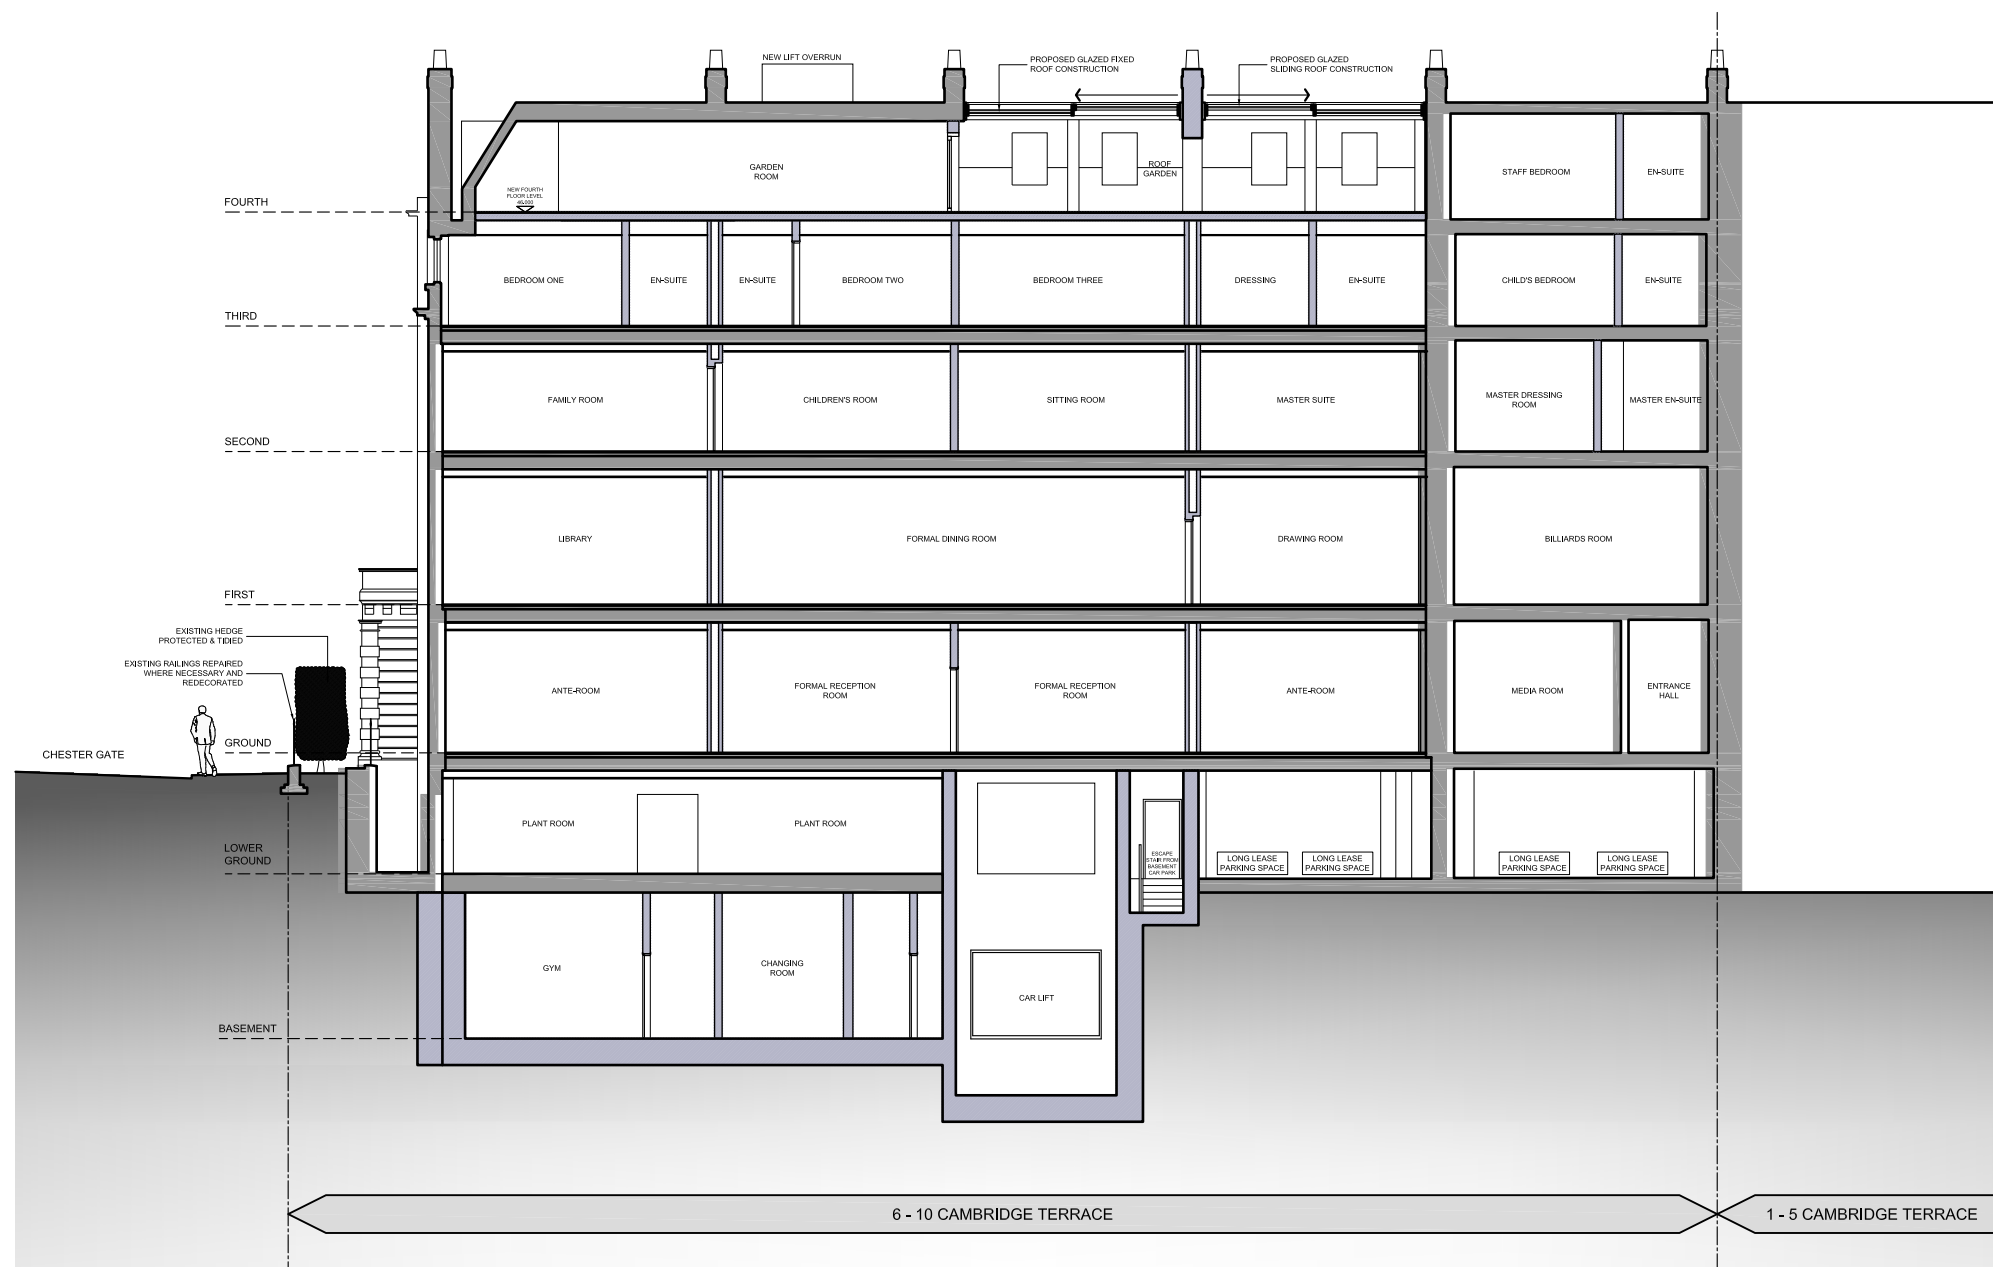
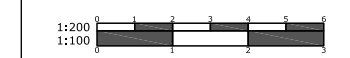


DO NOT SCALE OFF THIS DRAWING.
REPORT ALL ERRORS AND
DISCREPANCIES TO THE
ARCHITECT PROMPTLY.

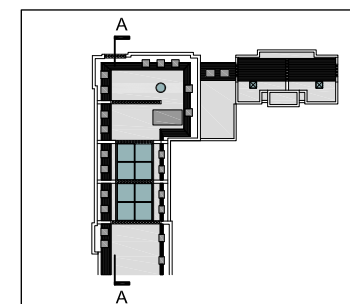

NOTES
Refer to drawings 639-2.008 &
639-2.026 for details of works to roof

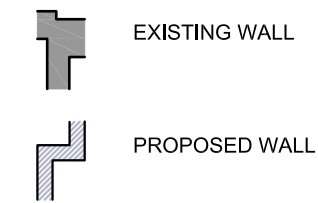

No	DATE	BY	COMMENTS
A	17.09.09	DF	WALL BY STAIR FROM BASEMENT MOVED

REVISION NOTES

PLANNING

CLIENT: Cambridge Terrace developments Ltd.

JOB:
6-10 Cambridge Terrace &
1-2 Chester Gate
Regents Park
London NW1


DRAWING TITLE:
PROPOSED SECTIONS
SECTION A-A

SCALE: 1:200 @ A3 DATE: Nov 2008 DRAWN BY:



MOXLEY ARCHITECTS LTD.
47 Clapham High Street, London SW4 7TL
Tel: 020 7720 8968
Fax: 020 7627 2533
info@moxley.co.uk

DRAWING NO:
639-3.001A
FILE:

DO NOT SCALE OFF THIS DRAWING.
REPORT ALL ERRORS AND
DISCREPANCIES TO THE
ARCHITECT PROMPTLY.

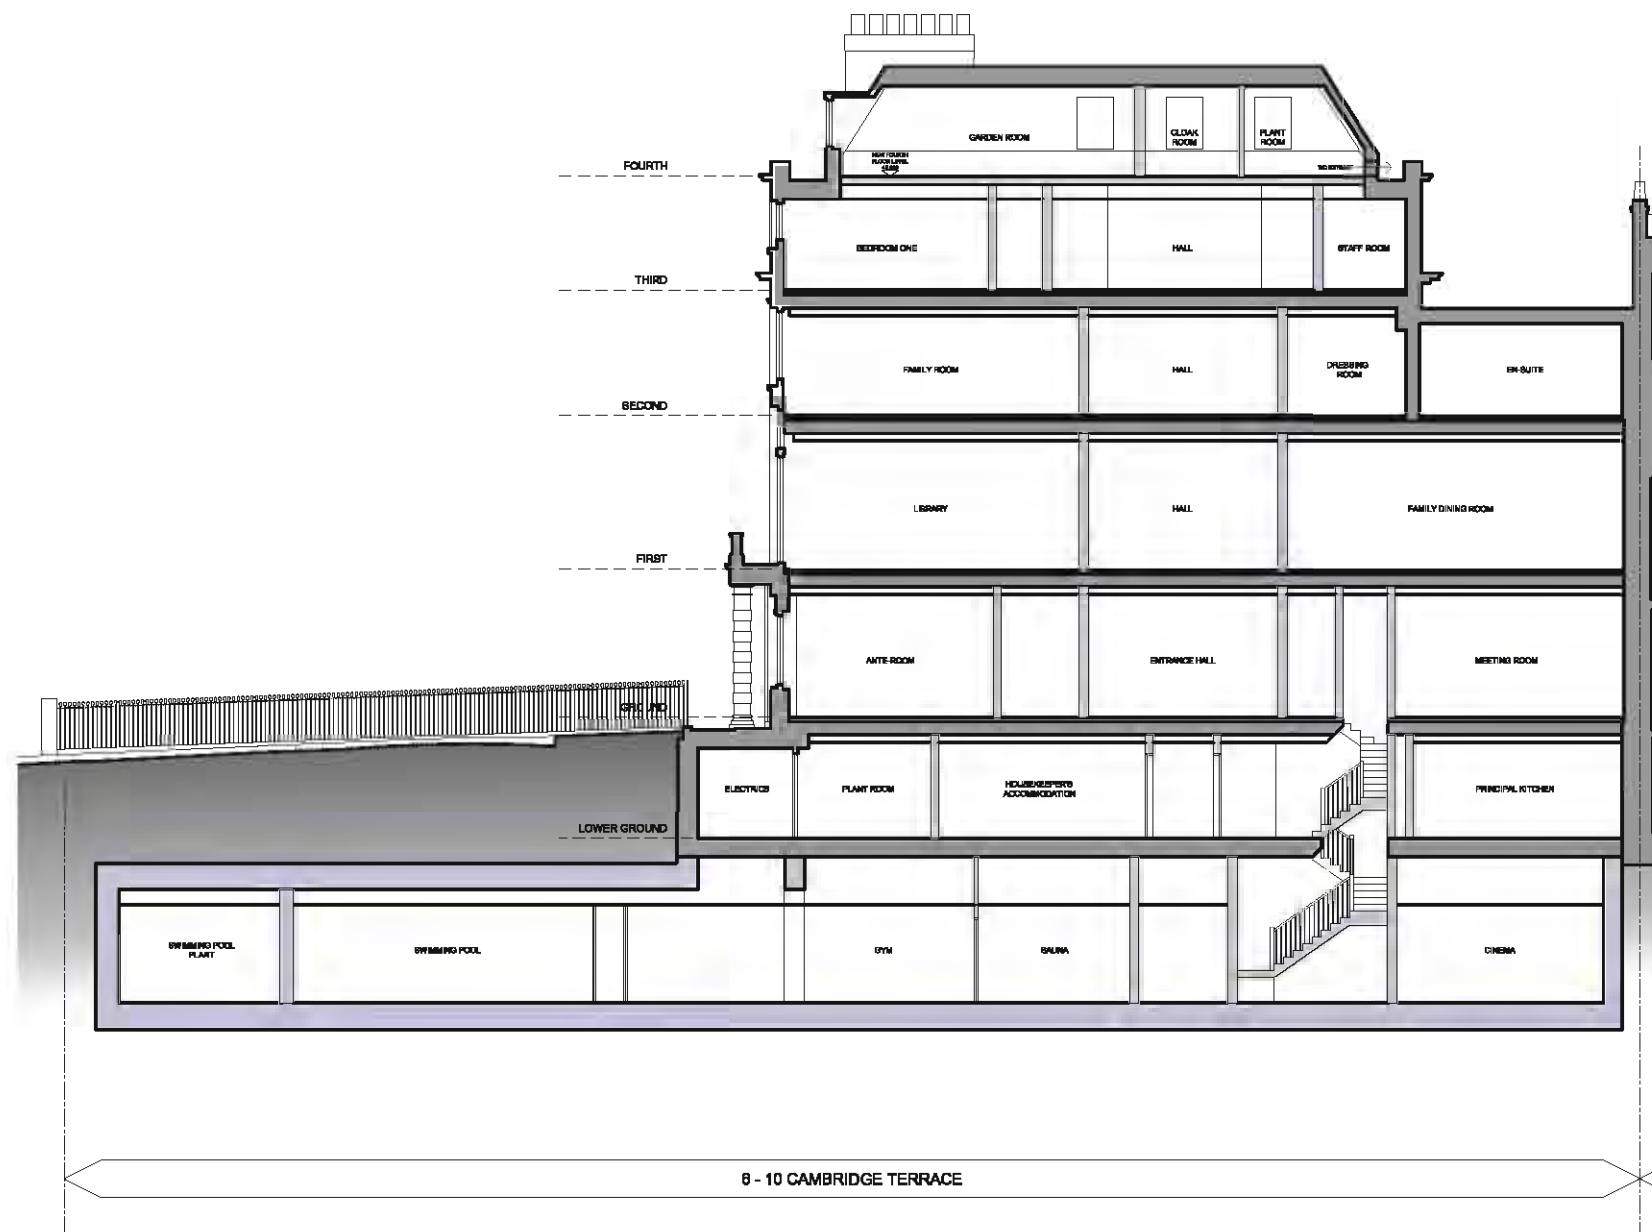

NOTES
Refer to drawings 639-2.008 &
639-2.026 for details of works to roof

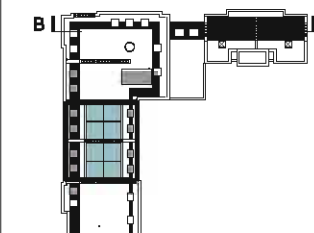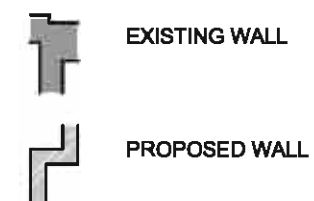

1:200
1:100

No	DATE	BY	COMMENTS
REVISION NOTES			

PLANNING

CLIENT: Cambridge Terrace developments Ltd.
JOB: 6-10 Cambridge Terrace &
1-2 Chester Gate
Regents Park
London NW1

DRAWING TITLE:
PROPOSED SECTIONS
SECTION B-B (SHEET ONE)


SCALE: 1:200 @ A3 DATE: Nov 2008 DRAWN BY:

MOXLEY ARCHITECTS LTD.
47 Clapham High Street, London SW4 7TL
Tel: 020 7720 8968
Fax: 020 7627 2533
info@moxley.co.uk


DRAWING NO:
639-3.002

FILE:



DO NOT SCALE OFF THIS DRAWING.
REPORT ALL ERRORS AND
DISCREPANCIES TO THE
ARCHITECT PROMPTLY.

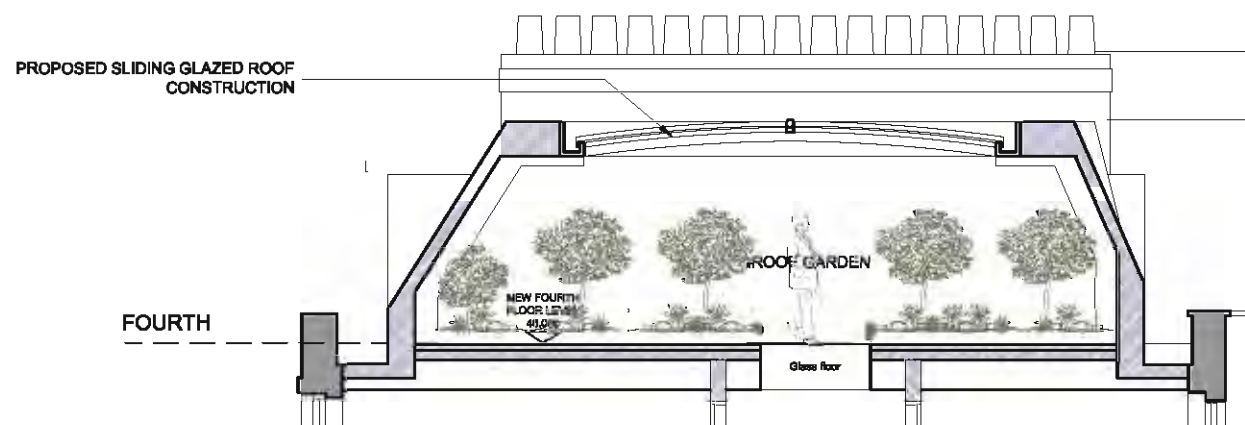

SCALE: 1:100

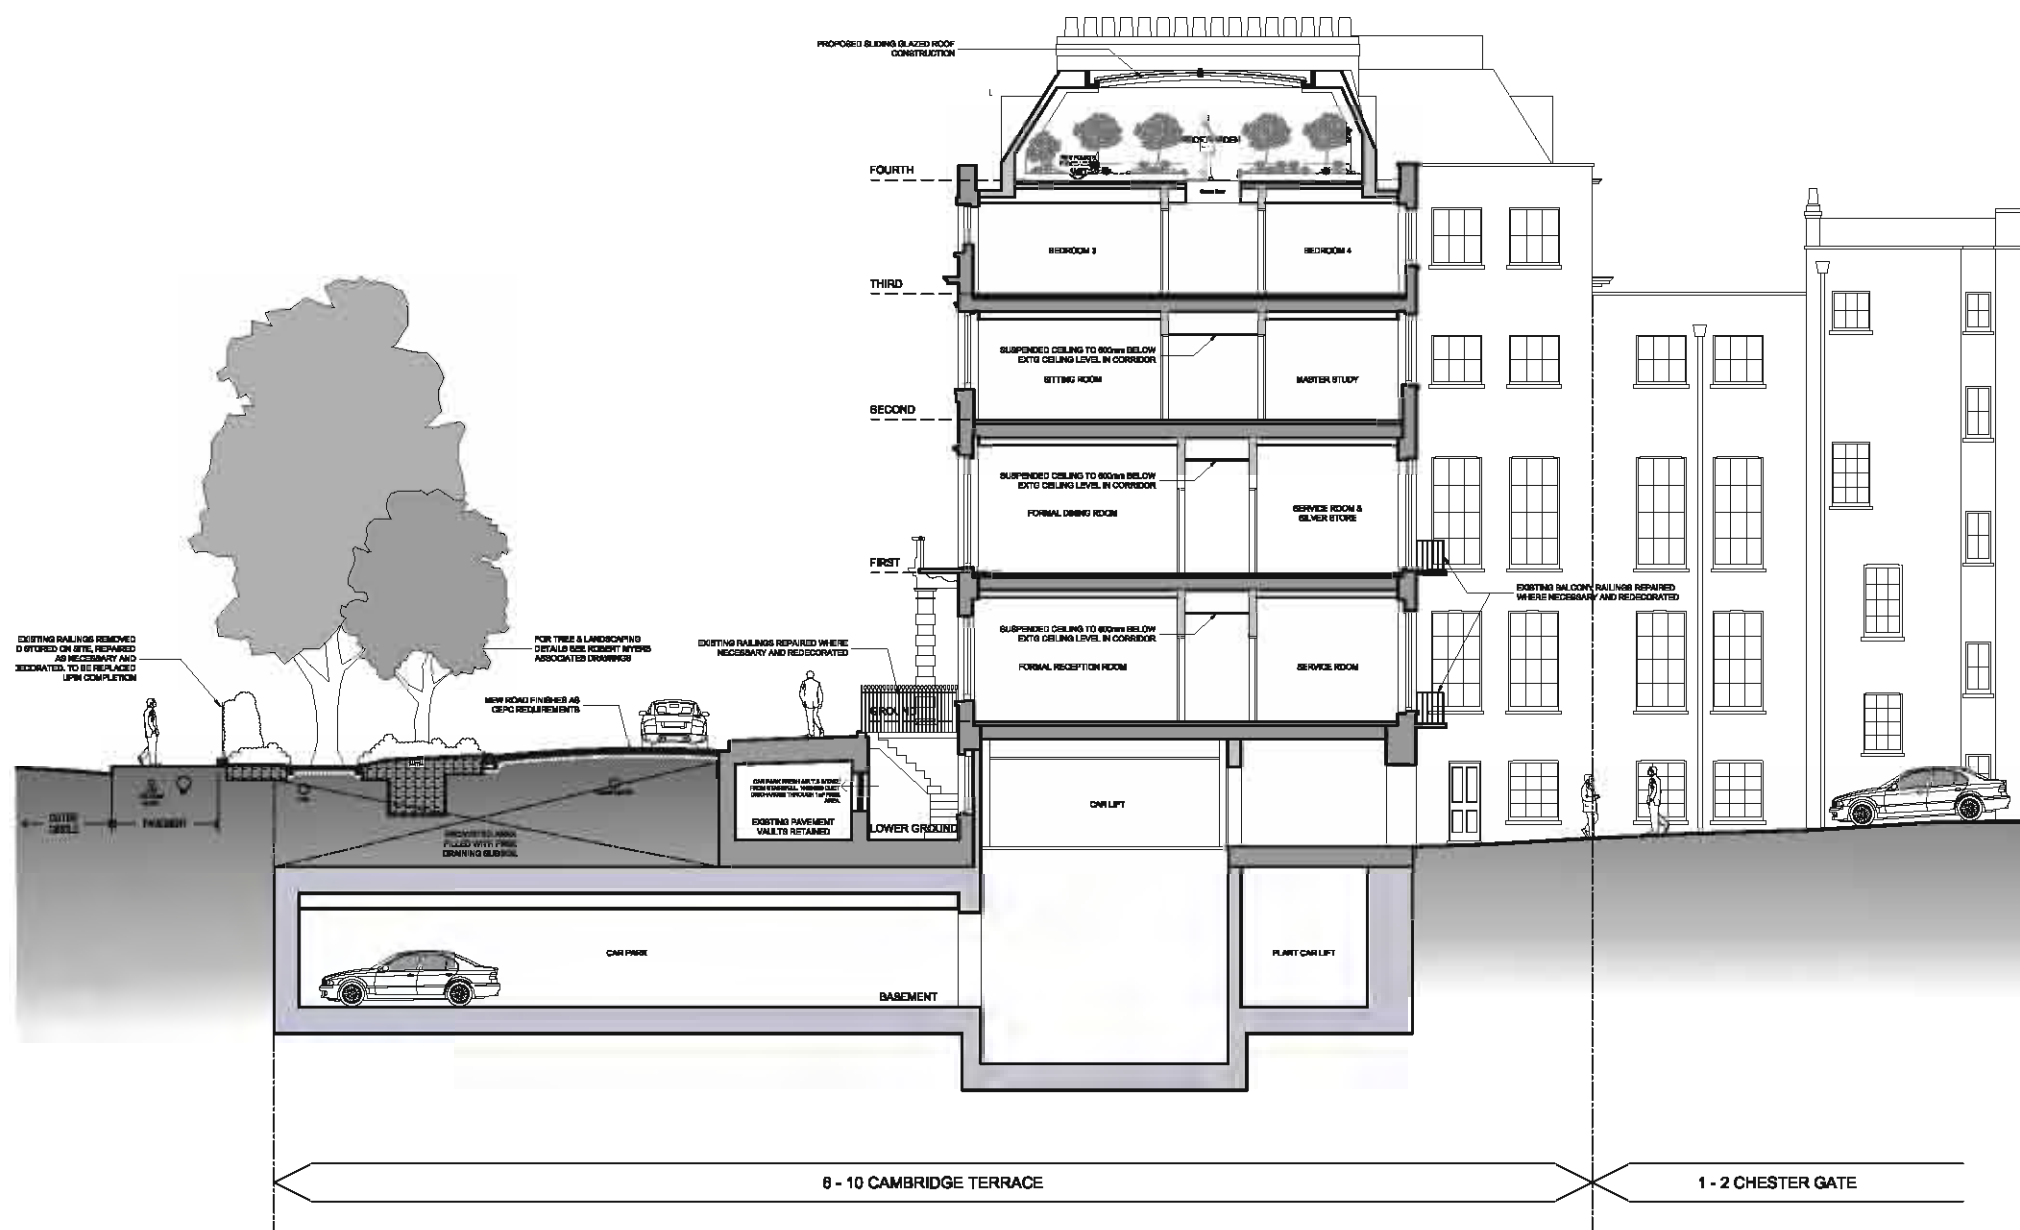

NOTES
Refer to drawings 639-2.008 &
639-2.026 for details of works to roof

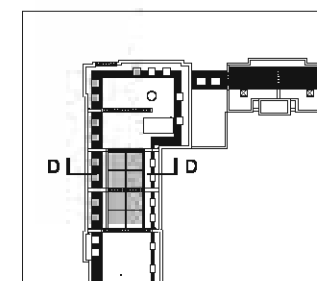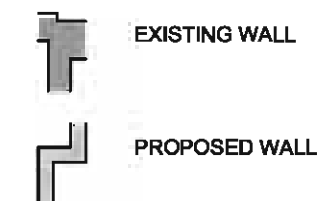

1:200
1:100

No DATE BY COMMENTS

REVISION NOTES

PLANNING

CLIENT: Cambridge Terrace developments Ltd.

JOB: 6-10 Cambridge Terrace &
1-2 Chester Gate
Regents Park
London NW1

DRAWING TITLE:
PROPOSED SECTIONS

SECTION D-D

SCALE: 1:200 @ A3 DATE: Nov 2008 DRAWN BY:

MOXLEY ARCHITECTS LTD.
47 Clapham High Street, London SW4 7TL
Tel: 020 7720 8868
Fax: 020 7627 2533
info@moxley.co.uk

DRAWING NO:
639-3.005

FILE:

