


No	Date	By	Comments

EXTENT OF ELEVATION

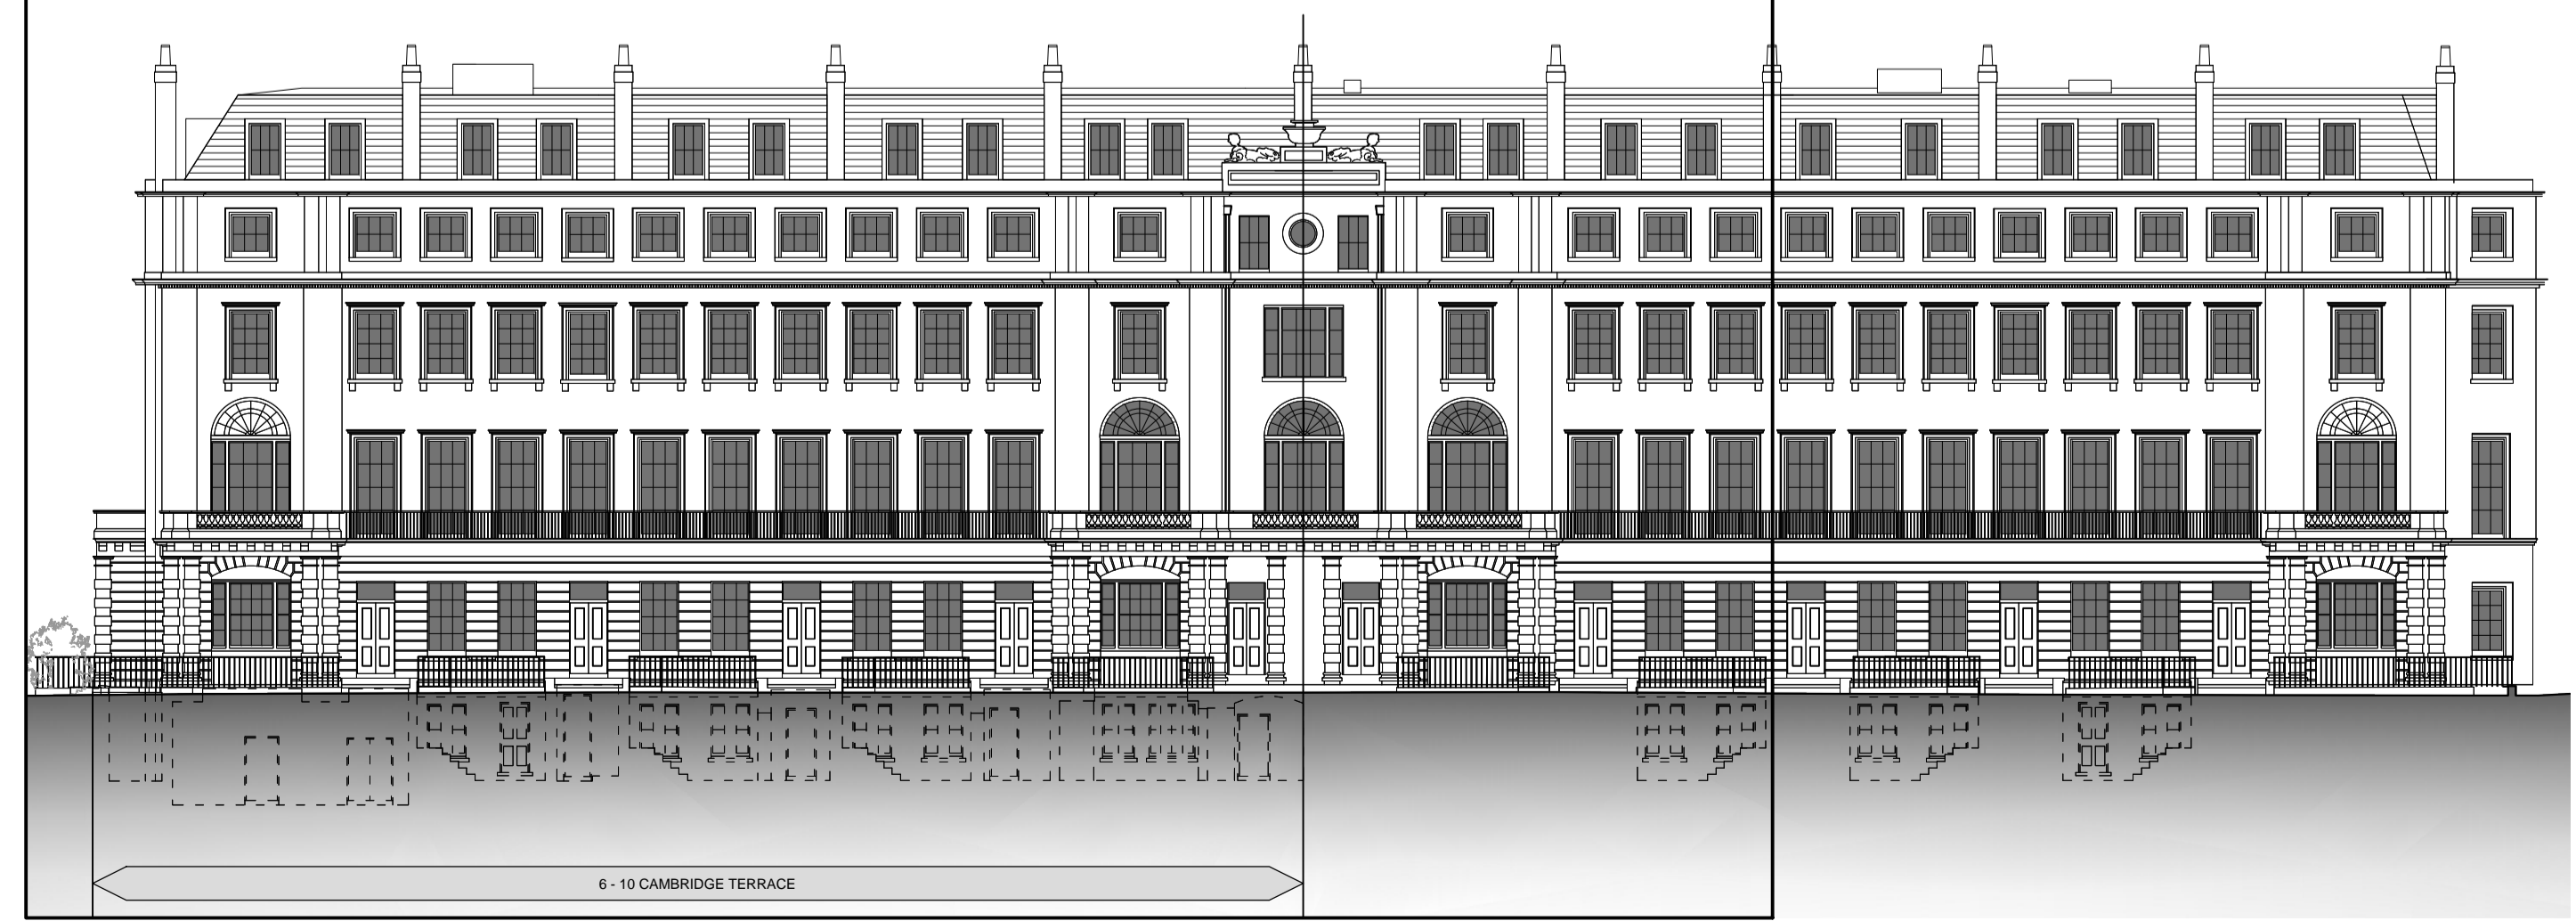

Revision Notes

Status: **PLANNING**

Client: Project Quad Ltd

Job: 6-10 Cambridge Terrace
 Regents Park
 London NW1

Drawing Title: PROPOSED ELEVATION
 CAMBRIDGE TERRACE FRONTAGE

Scale: 1:100 @ A1 - 1:200 @ A3
 Date: Feb 2015 Drawn: Chkd:

MOXLEY ARCHITECTS
 47 Clapham High St T +44 (0) 7720 8968
 London SW4 7TL F +44 (0) 7627 2533
 www.moxley.co.uk E info@moxley.co.uk