

DO NOT SCALE OFF THIS DRAWING REPORT ANY ERRORS OR DISCREPANCIES TO THE ARCHITECT PROMPTLY

-10 Cambridge Terrace ______1 Chester Gate _____2 Chester Gate

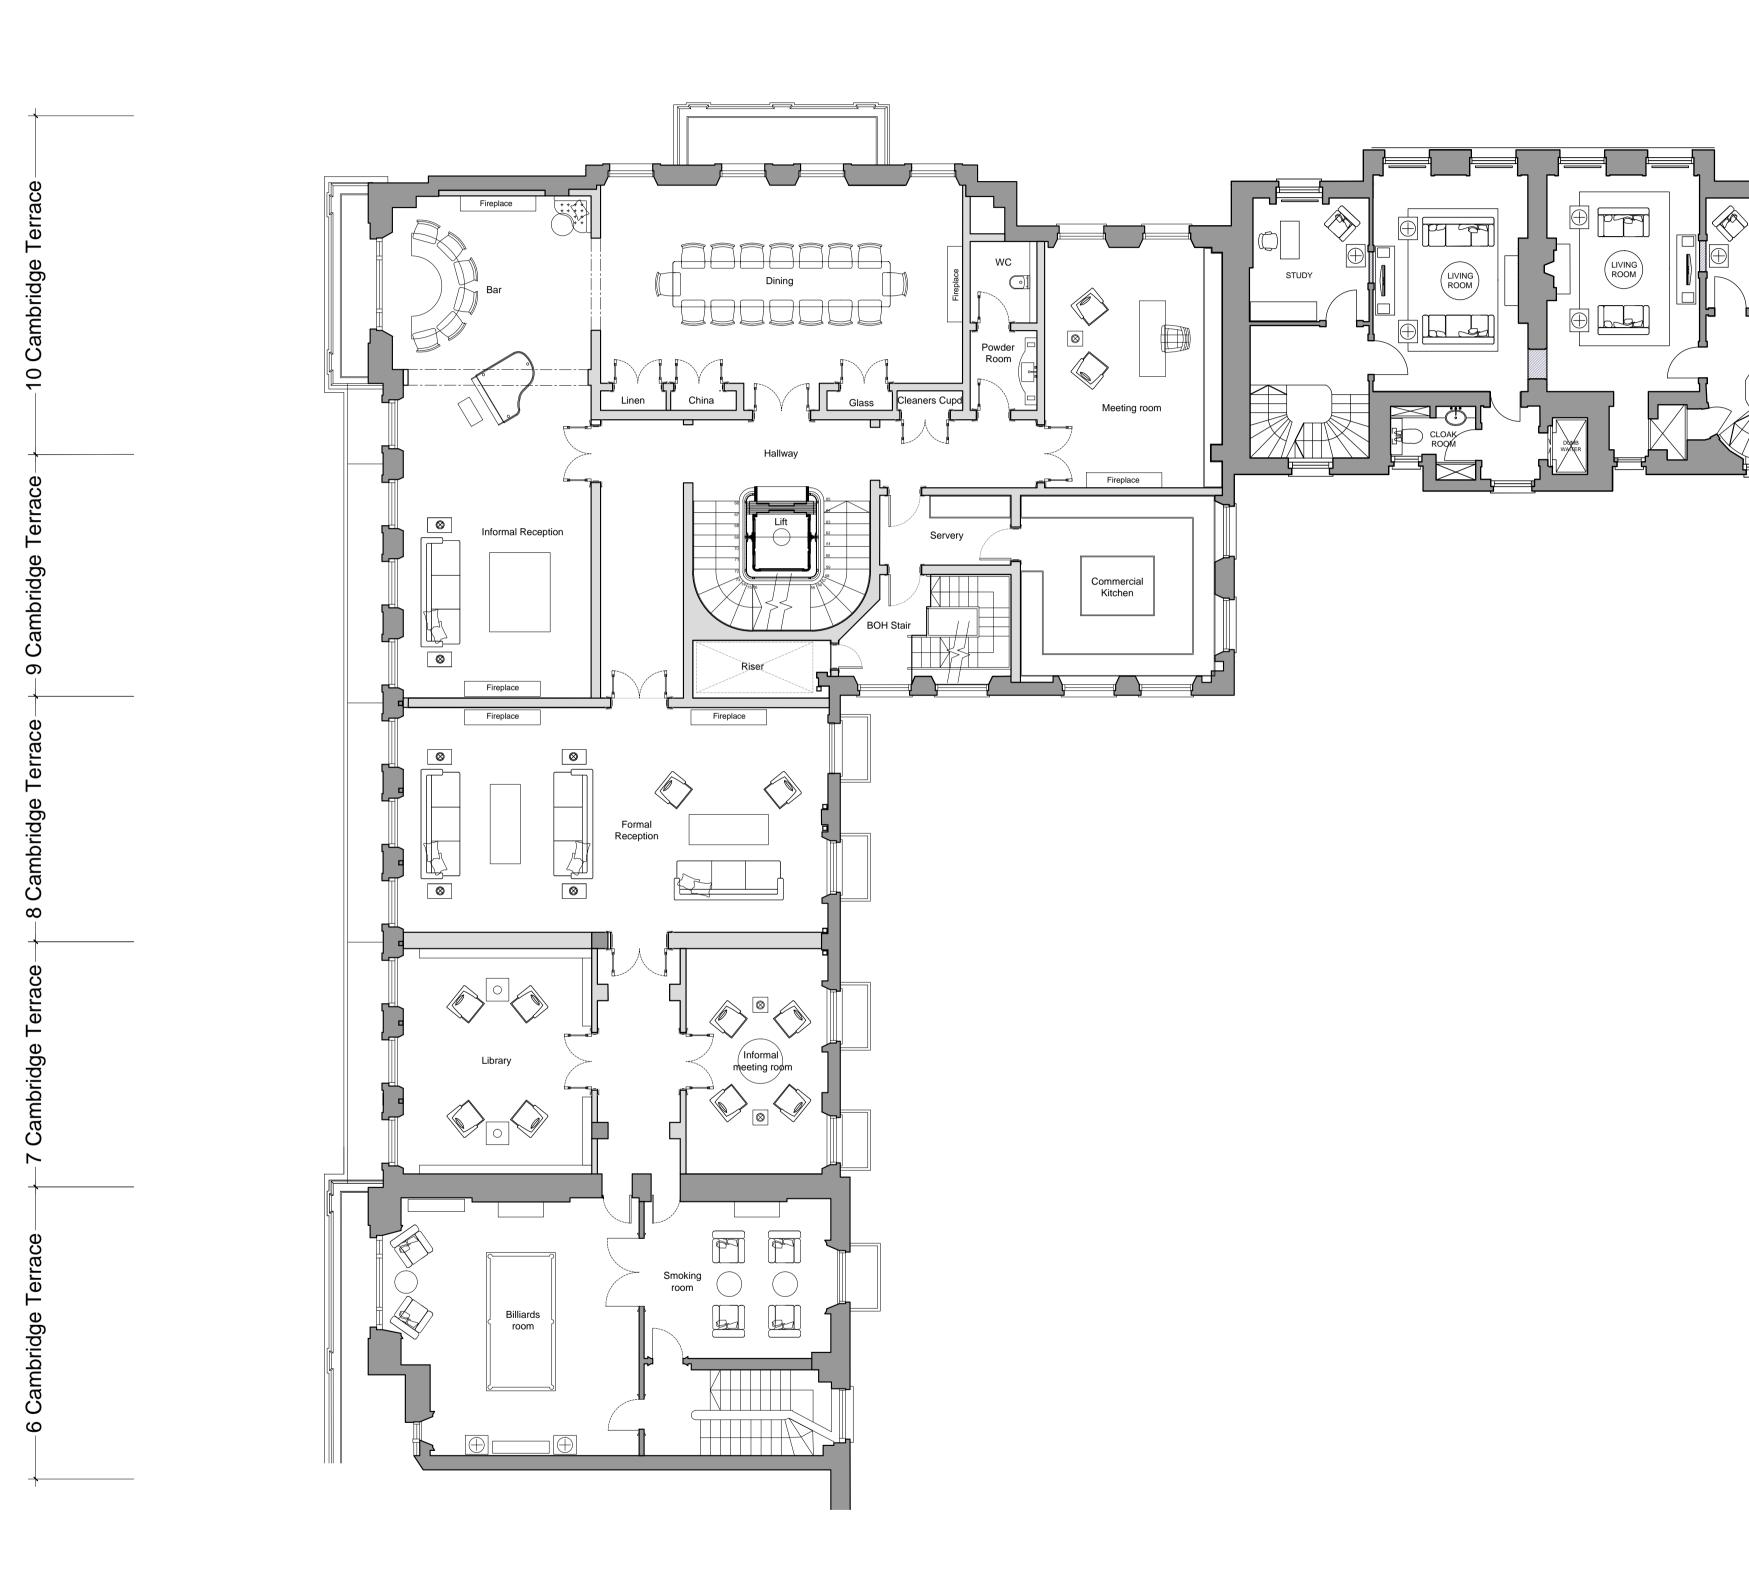



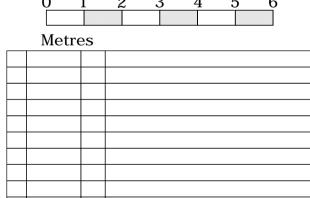



Revision Notes
Status:
PLANNING

Project Quad Ltd

No Date By Comments

6-10 Cambridge Terrace

Regents Park London NW1

Drawing Title:
FIRST FLOOR
PROPOSED

Scale:1:100 @ A1 - 1:200 @ A3

Date: March 2015 Drawn: C

MOXLEY

A R C H I T E C T S

47 Clapham High St
London SW4 7TL

Www.moxley.co.uk

T +44 (0) 7720 8968
F +44 (0) 7627 2533
E info@moxley.co.uk

© Moxley Architects Limited. Reg No 2247305

Job No: Drawing No: Rev:

10: Drawing No: 2.004