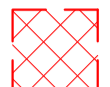

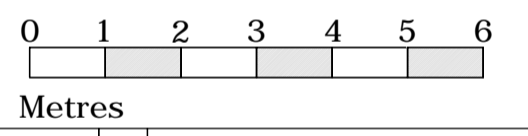
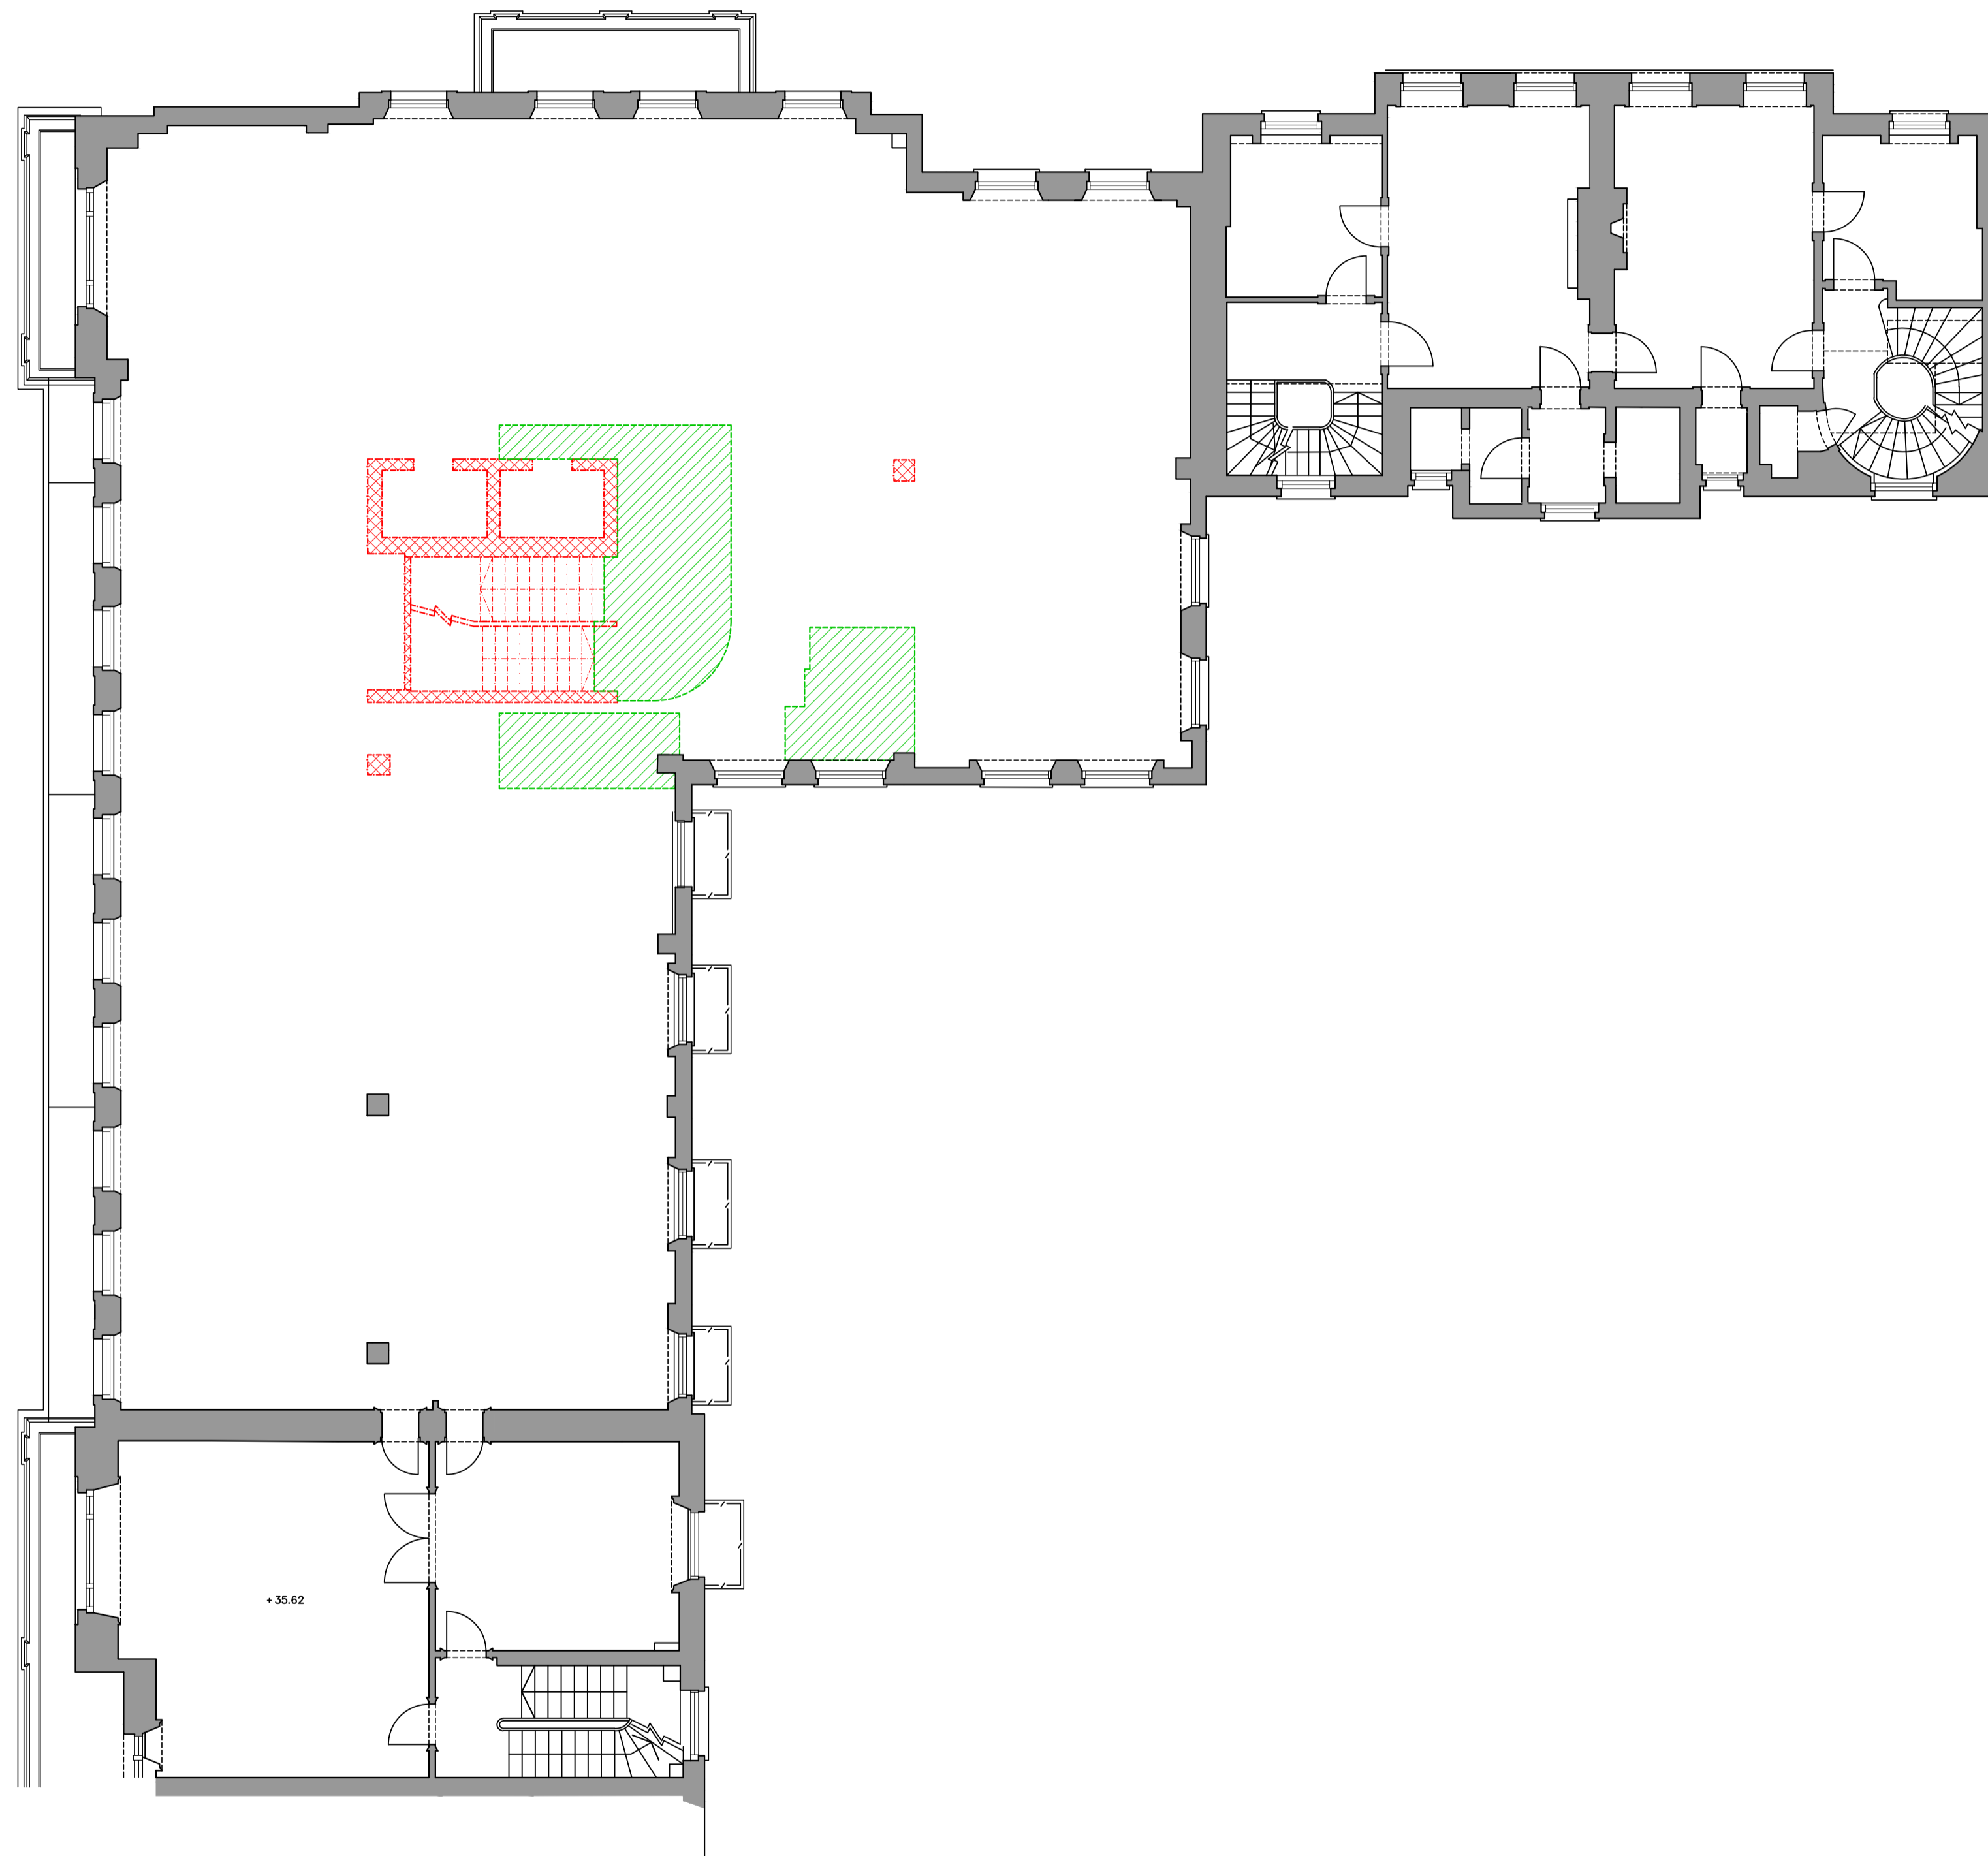


DO NOT SCALE OFF THIS DRAWING  
REPORT ANY ERRORS OR  
DISCREPANCIES TO THE  
ARCHITECT PROMPTLY

 Areas to be demolished

 Slab to be removed and replaced at the same level



No	Date	By	Comments

Revision Notes

Status: **PLANNING**

Client: Project Quad Ltd

Job: 6-10 Cambridge Terrace  
Regents Park  
London NW1

Drawing Title: **FIRST FLOOR  
DEMOLITION**

Scale: 1:100 @ A1 - 1:200 @ A3  
Date: March 15 Drawn: Chkd:

**MOXLEY ARCHITECTS**

47 Clapham High St London SW4 7TL www.moxley.co.uk  
T +44 (0) 7720 8968 F +44 (0) 7627 2533 E info@moxley.co.uk

© Moxley Architects Limited. Reg No 2247305

Job No: **639** Drawing No: **2.022** Rev: **A**