


No	Date	By	Comments

EXTENT OF ELEVATION

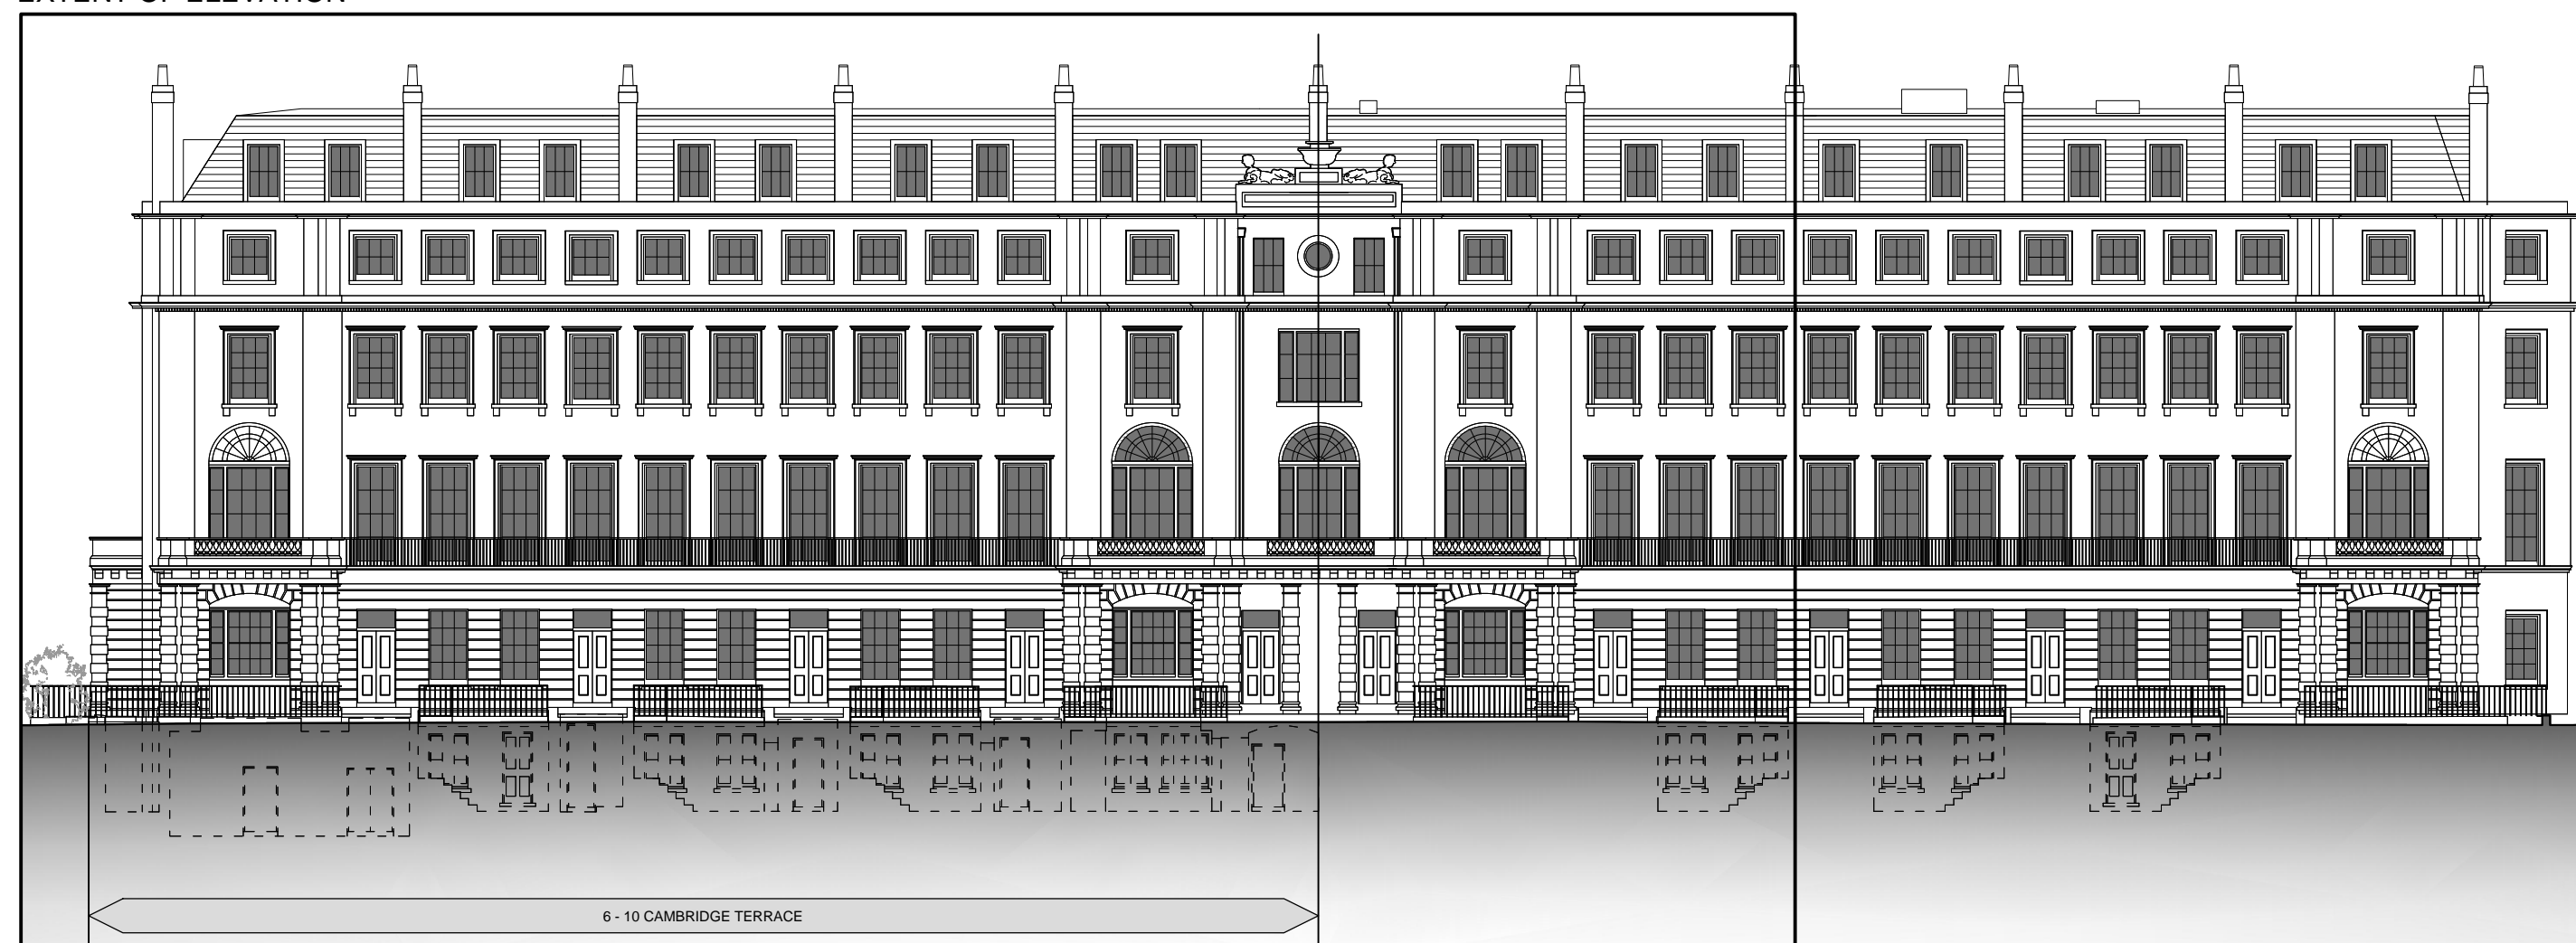

Revision Notes

Status: **PLANNING**

Client:  
Project Quad Ltd

Job:  
6-10 Cambridge Terrace  
Regents Park  
London NW1

Drawing Title:  
EXISTING ELEVATION  
CAMBRIDGE TERRACE FRONTAGE

Scale: 1:100 @ A1 - 1:200 @ A3  
 Date: Feb 2015 Drawn: Chkd:

**MOXLEY**  
 ARCHITECTS

47 Clapham High St London SW4 7TL www.moxley.co.uk T +44 (0) 7720 8968 F +44 (0) 7627 2533 E info@moxley.co.uk

© Moxley Architects Limited. Reg No 2247305  
 Job No: 6392 Drawing No: 4.901 Rev: