


No	Date	By	Comments

EXTENT OF ELEVATION

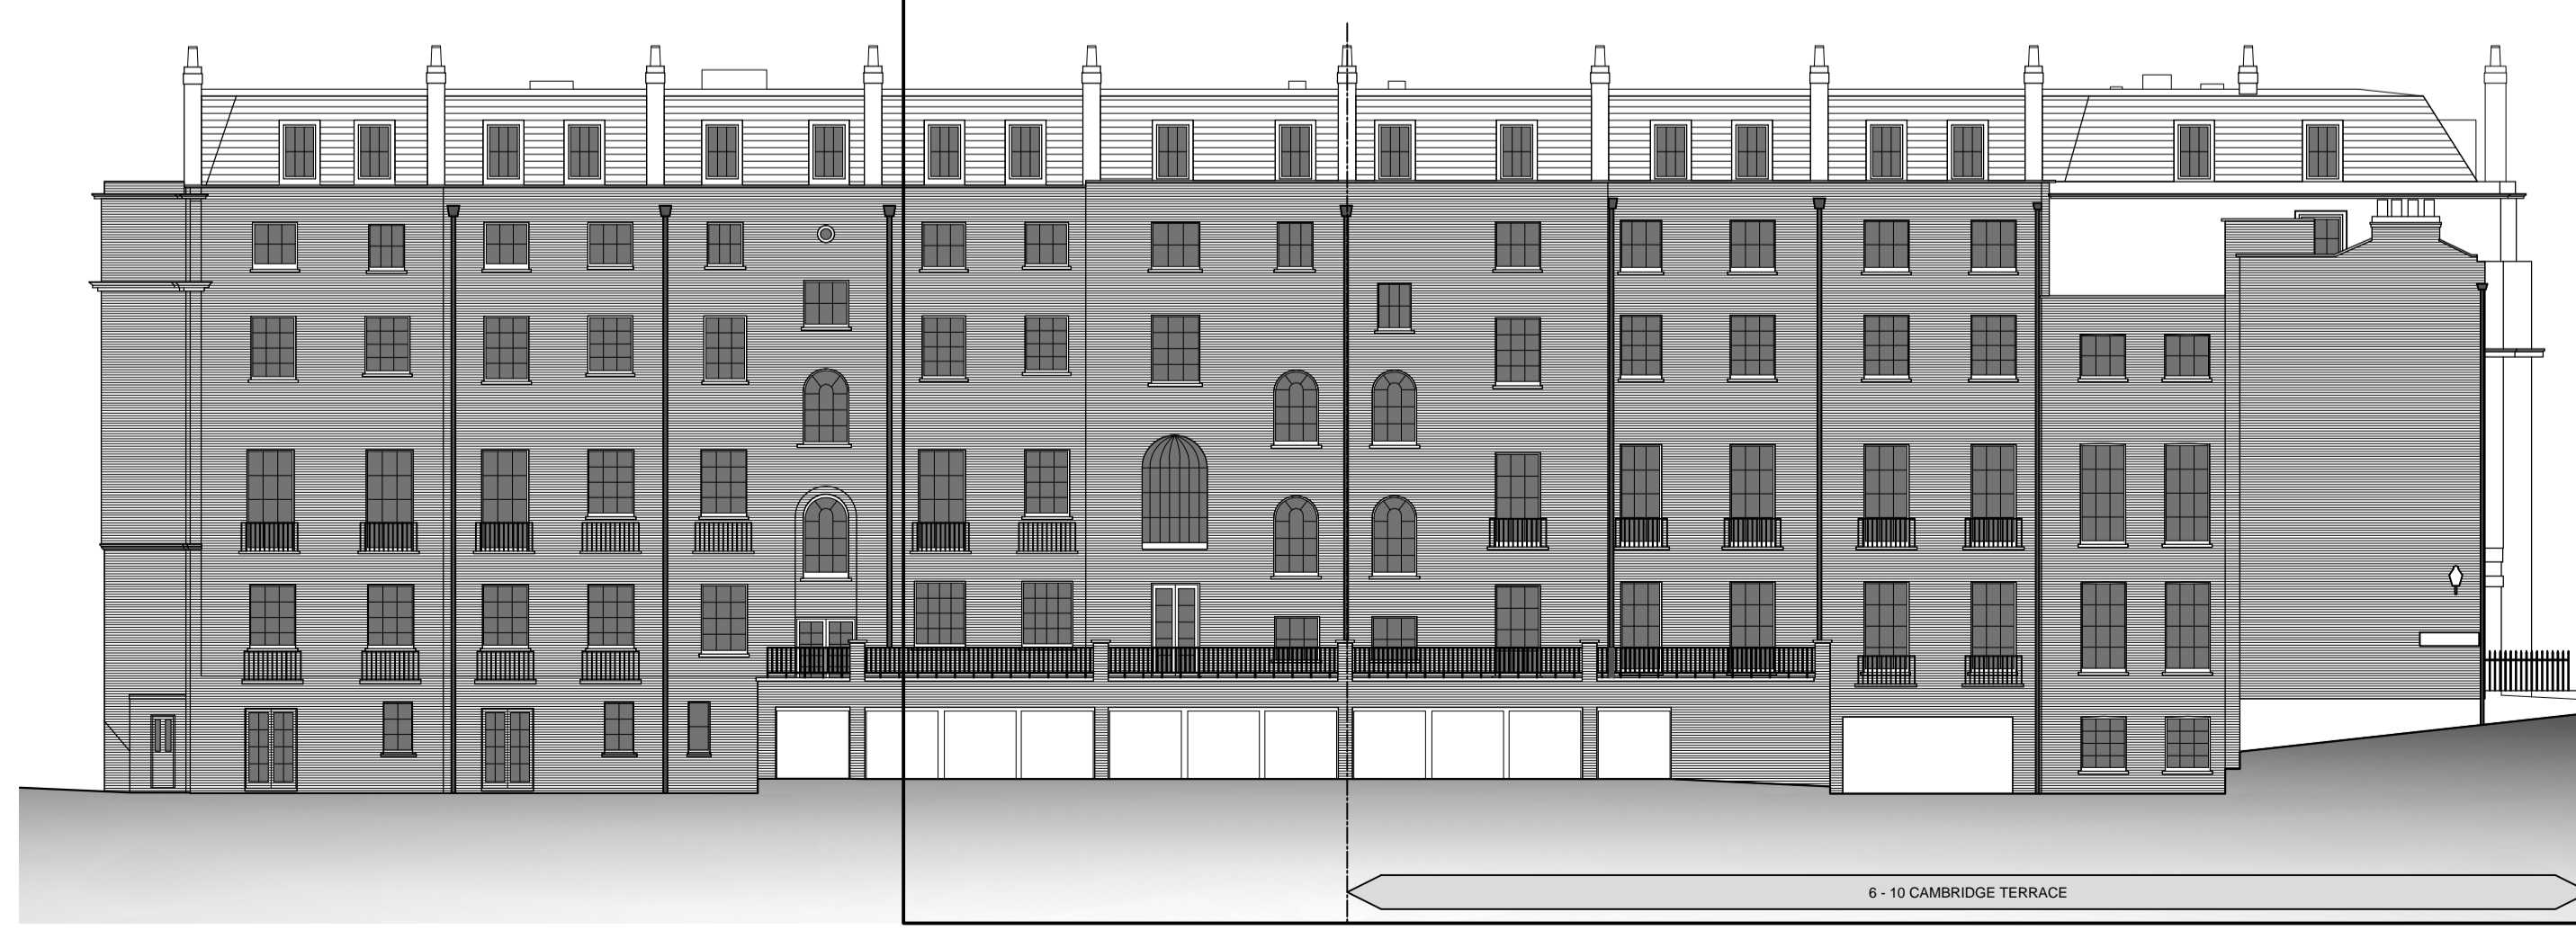

Revision Notes

Status: **PLANNING**

Client:
Project Quad Ltd

Job:
6-10 Cambridge Terrace
Regents Park
London NW1

Drawing Title:
EXISTING ELEVATION
CAMBRIDGE TERRACE REAR

Scale: 1:100 @ A1 - 1:200 @ A3
 Date: Feb 2015 Drawn: Chkd:

MOXLEY
 ARCHITECTS

47 Clapham High St T +44 (0) 7720 8968
 London SW4 7TL F +44 (0) 7627 2533
 www.moxley.co.uk E info@moxley.co.uk

© Moxley Architects Limited. Reg No 2247305

Job No: **6392** Drawing No: **4.902** Rev: