



02 - EXISTING ELEVATIONS

1Kingdon@camden250215

RCB

A3

14/04/15

**1 KINGDON ROAD
 LONDON NW6 1PJ**

1/75


NW61PJ

01




boundary wall

garden level

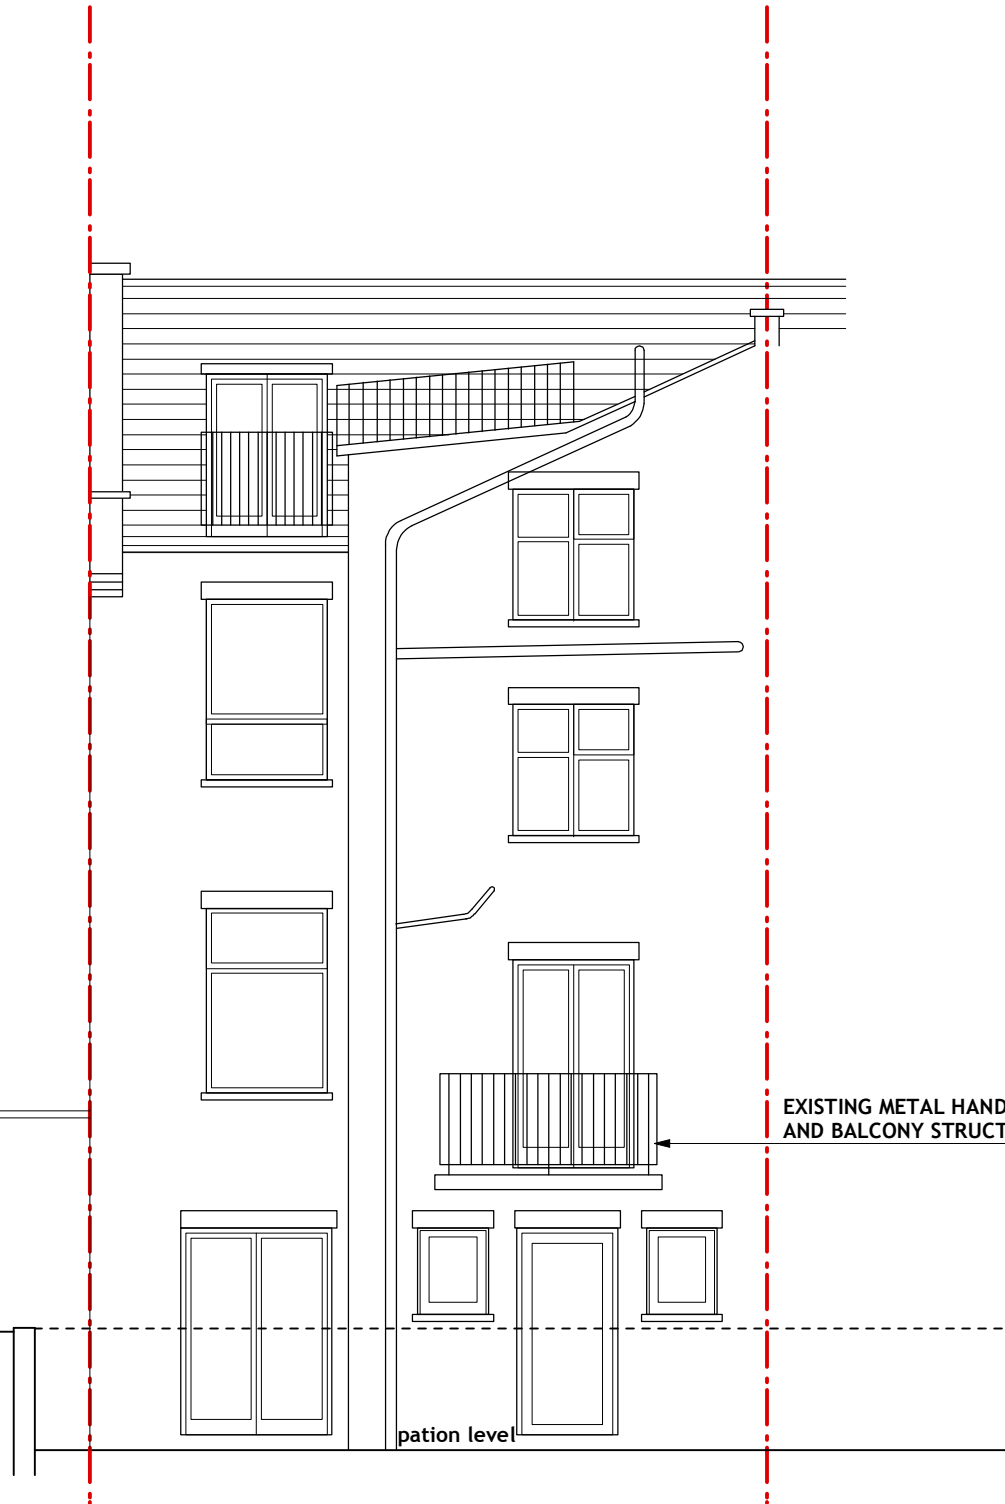

REAR ELEVATION

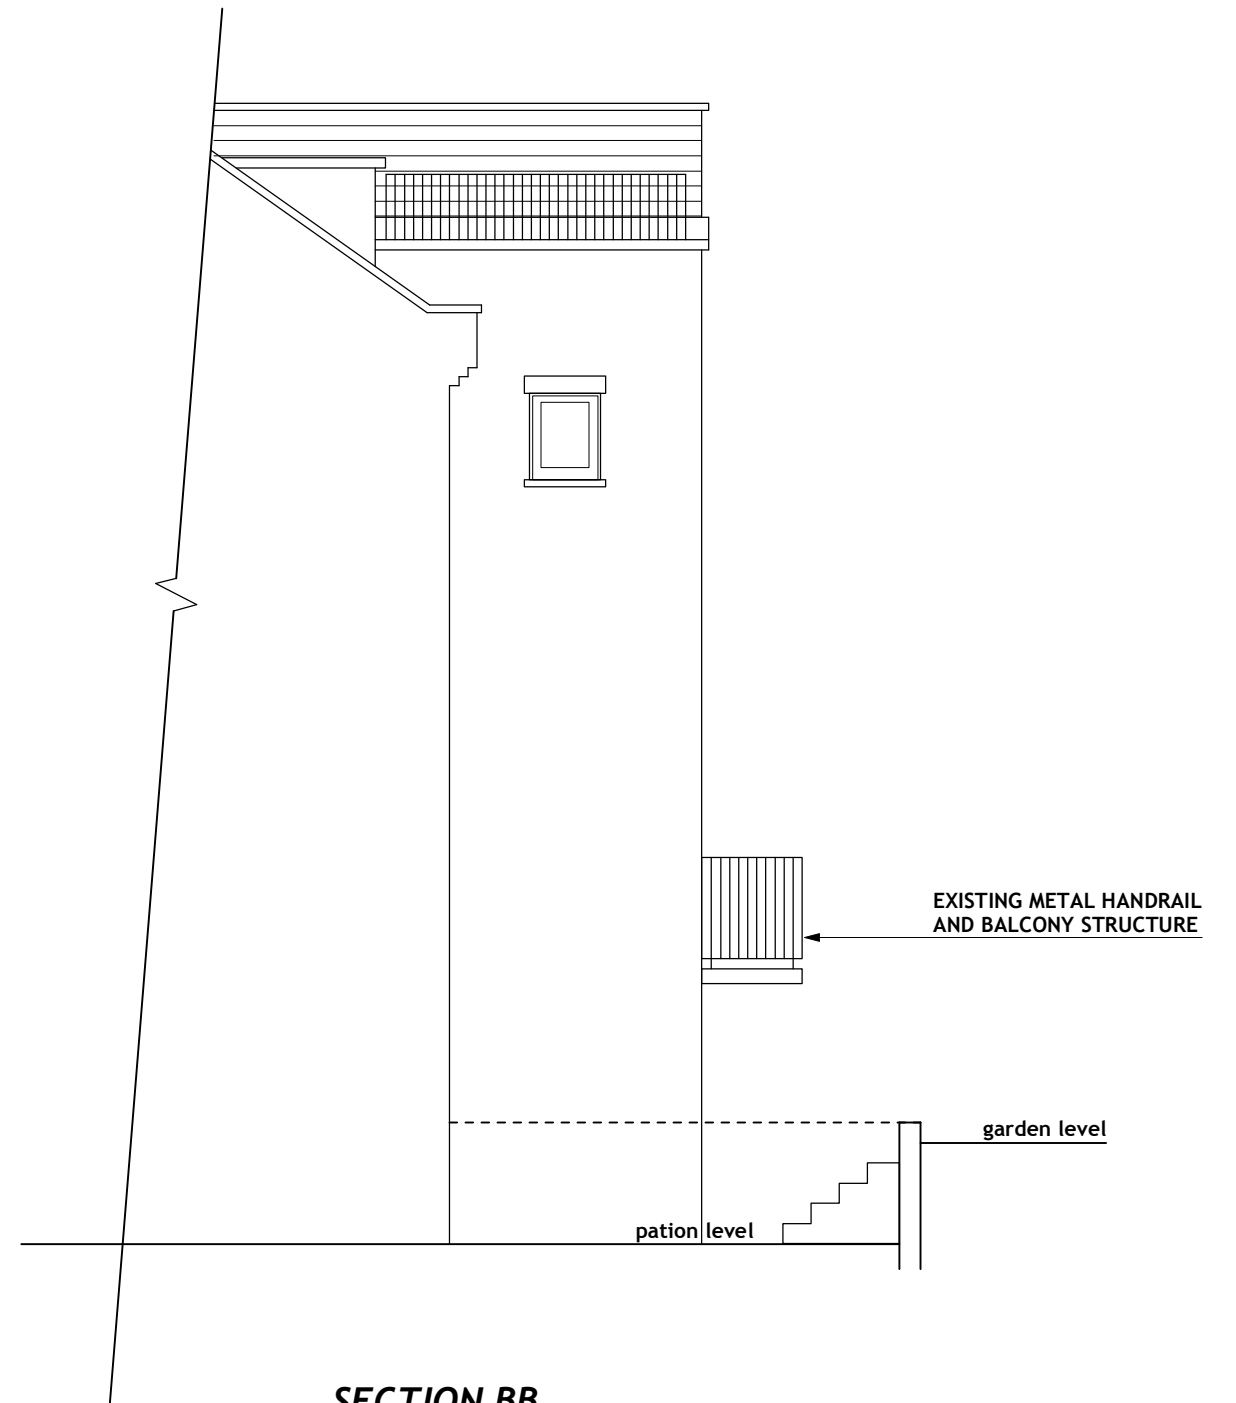

SECTION BB