




1 Section A-A
SCALE 1:200

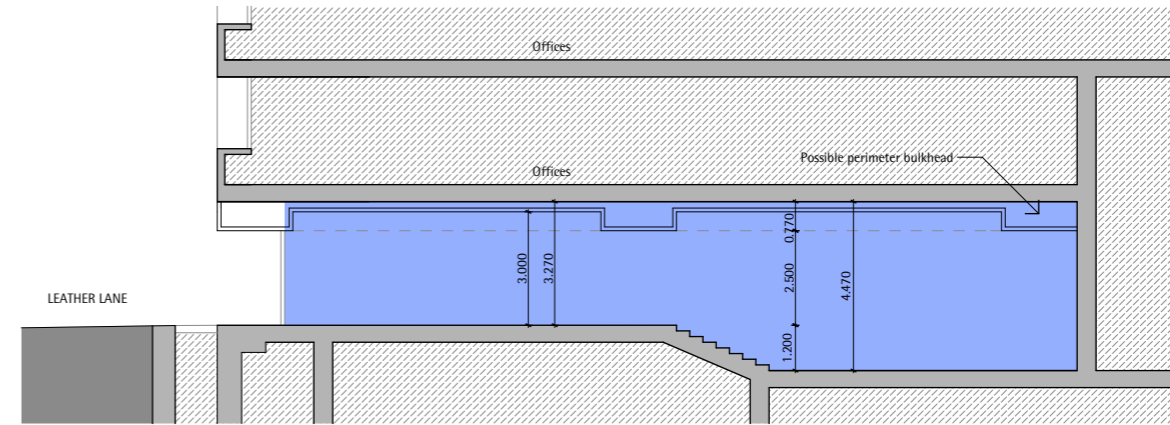


2 Section B-B
SCALE 1:200

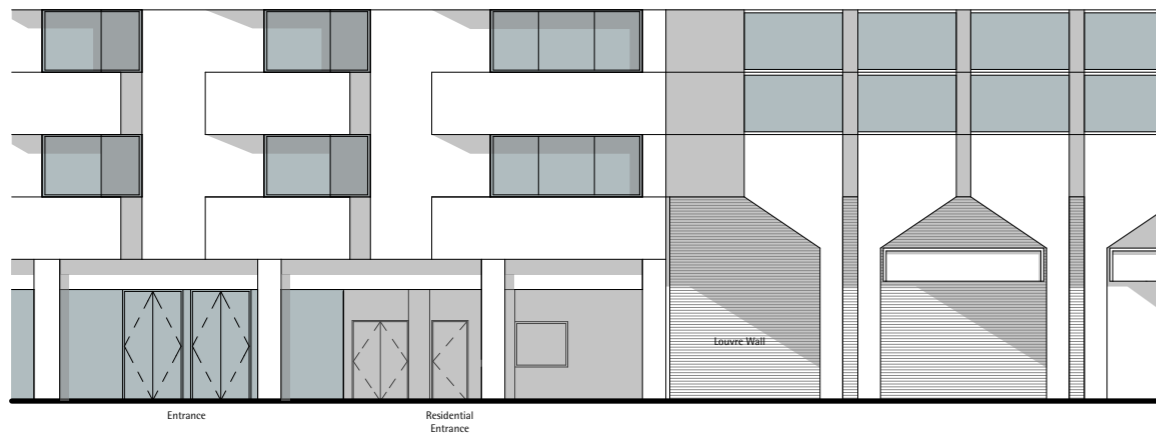

3 Elevation
SCALE 1:200

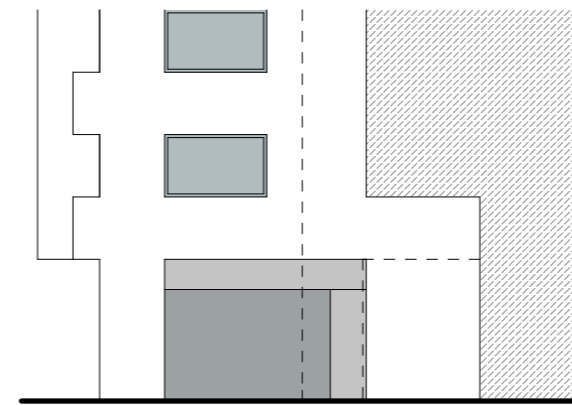


4 Elevation
SCALE 1:200

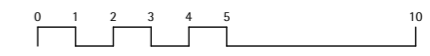

Notes:
Do not Scale from this drawing Use figured dimensions only

Key:
Existing Retail Unit

Rev.Date	Dwn	Description
P1 26/03/15	DA	Issue for information
P2 02/04/15	DA	Issue for information

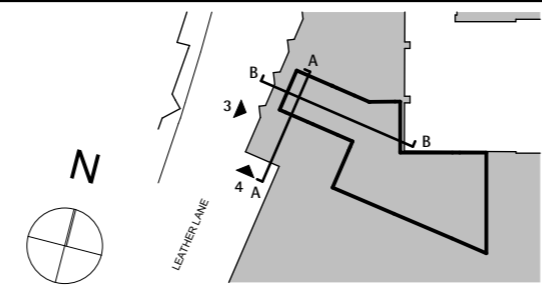

John Robertson Architects
111 Southwark Street, London. SE1 0JF
Telephone 020 7633 5100. Facsimile 020 7620 0091

120 Holborn		London EC1	
Unit 8, Leather Lane Conversion			
Existing Sections & Elevations			
Drawing Status: Information			
Scale(s):	Date:	Drawn:	Checked:
1:200@A3	25/03/2015	DA	SW
Project No:	Drawing No:	Revision:	
1790	P08/003	P2	