




1 Section A-A  
SCALE 1:200

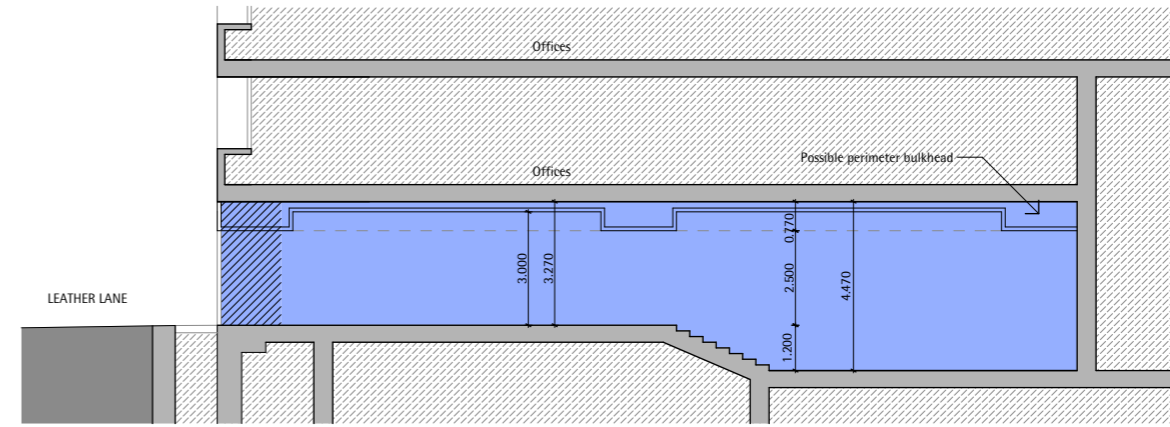


2 Section B-B  
SCALE 1:200



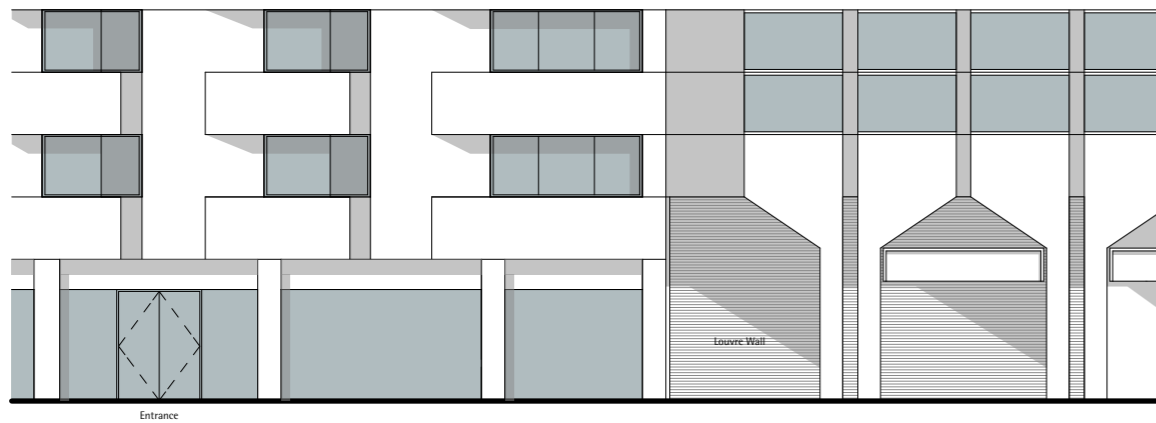

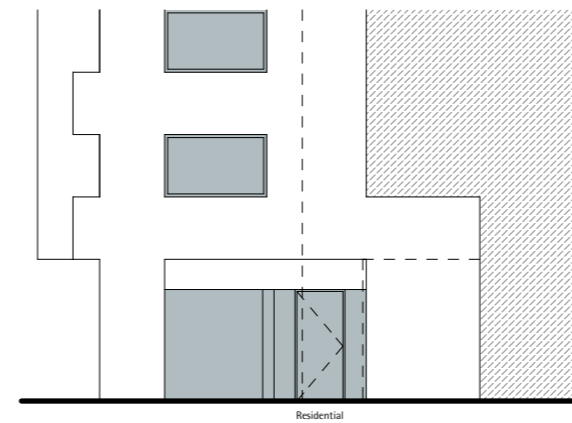3 Elevation  
SCALE 1:200

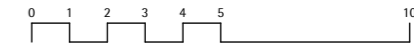


4 Elevation  
SCALE 1:200



Notes:  
Do not Scale from this drawing Use figured dimensions only

Key:  
 Existing Retail Unit  
 Proposed Extension

Rev.Date	Dwn	Description
P1 26/03/15	DA	Issue for information

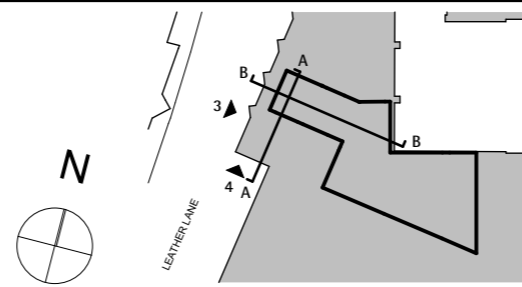

**John Robertson Architects**  
 111 Southwark Street, London. SE1 0JF  
 Telephone 020 7633 5100. Facsimile 020 7620 0091

120 Holborn		London EC1	
<b>Unit 8, Leather Lane Conversion</b>			
<b>Proposed Sections &amp; Elevations</b>			
Drawing Status: Information			
Scale(s):	Date:	Drawn:	Checked:
1:200@A3	25/03/2015	DA	SW
Project No:	Drawing No:	Revision:	
1790	P08/005	P1	