


**Site Location Plan**  
**Scale 1:1250**

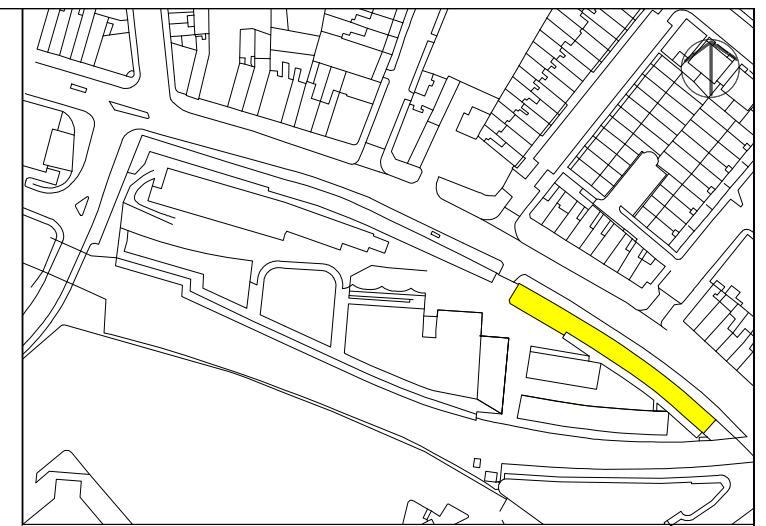

Camden Stables Market  
 London  
 NW1  
 United Kingdom

**STANLEY SIDINGS LTD**

**Camden Stables Market**  
**CHALK FARM BUILDING (BLOCK A)**

Drawing Title

**Site Location Plan**

Scale 1:1250@A3

Drawing Status  
 Listed Building Consent

February 2015	Drawing No A - LP
---------------	----------------------



**STEPHEN LEVRANT HERITAGE ARCHITECTURE**  
 62 British Grove, London, W4 2NL  
 E-mail: info@heritagemail.co.uk