
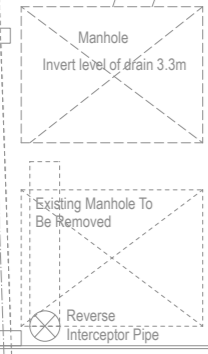


Basement Plan 1:50
with Lifetime Homes Criteria

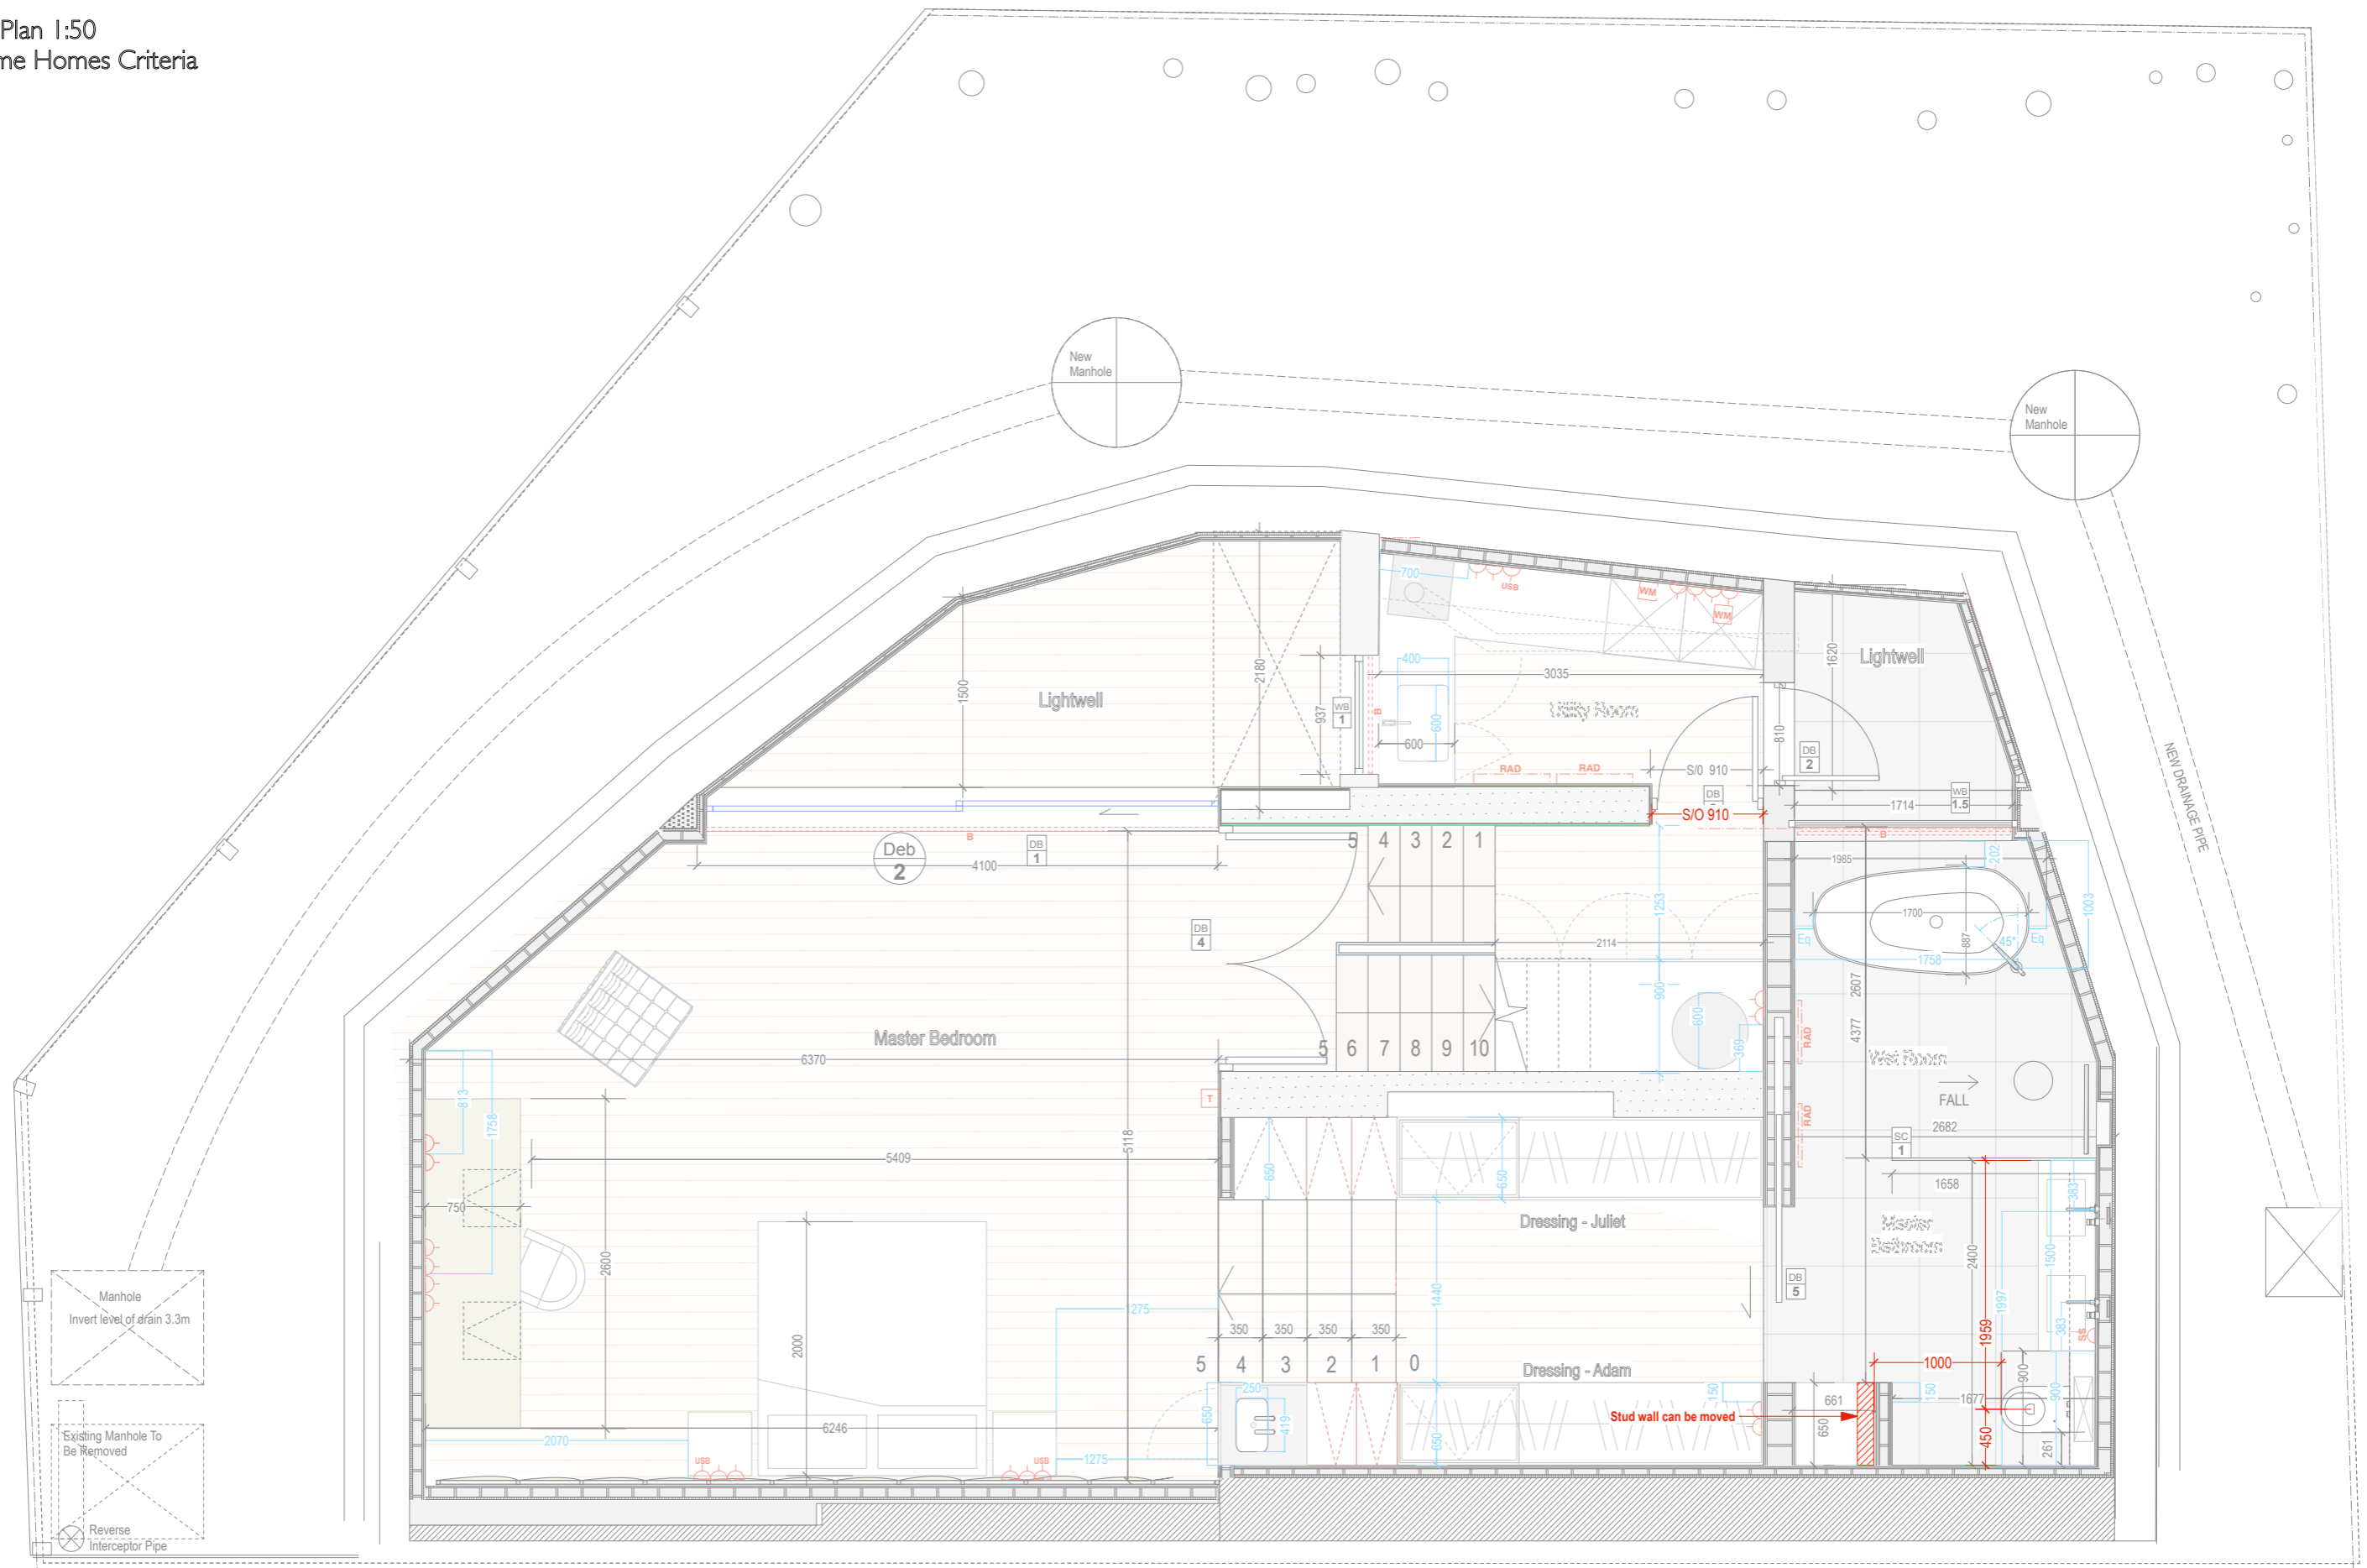

UNDERCOVER
ARCHITECTURE LTD

Studio 2
6 Regents Park Road
London, NW1 7TX
T: +44 20 7272 6342
E: luke@undercoverarchitecture.com

PROJECT TITLE 65A QUICKSWOOD
CLIENT ADAM AND JULIET SIMMONDS

DATE 22ND APRIL 2015
SCALE 1:25 @ A1 / 1:50 @ A3

DRAWING TITLE BASEMENT PLAN for Lifetime Homes
DRAWING N. GA 103

REVISION	REVISION AMENDMENTS
A	

This drawing is the copyright of Undercover Architecture Ltd and may not be copied, altered or reproduced in anyway or passed to a third party without written authority. All dimensions are subject to site survey and site verification. Do not scale.