


First Floor Plan 1:50
with Lifetime Homes Criteria

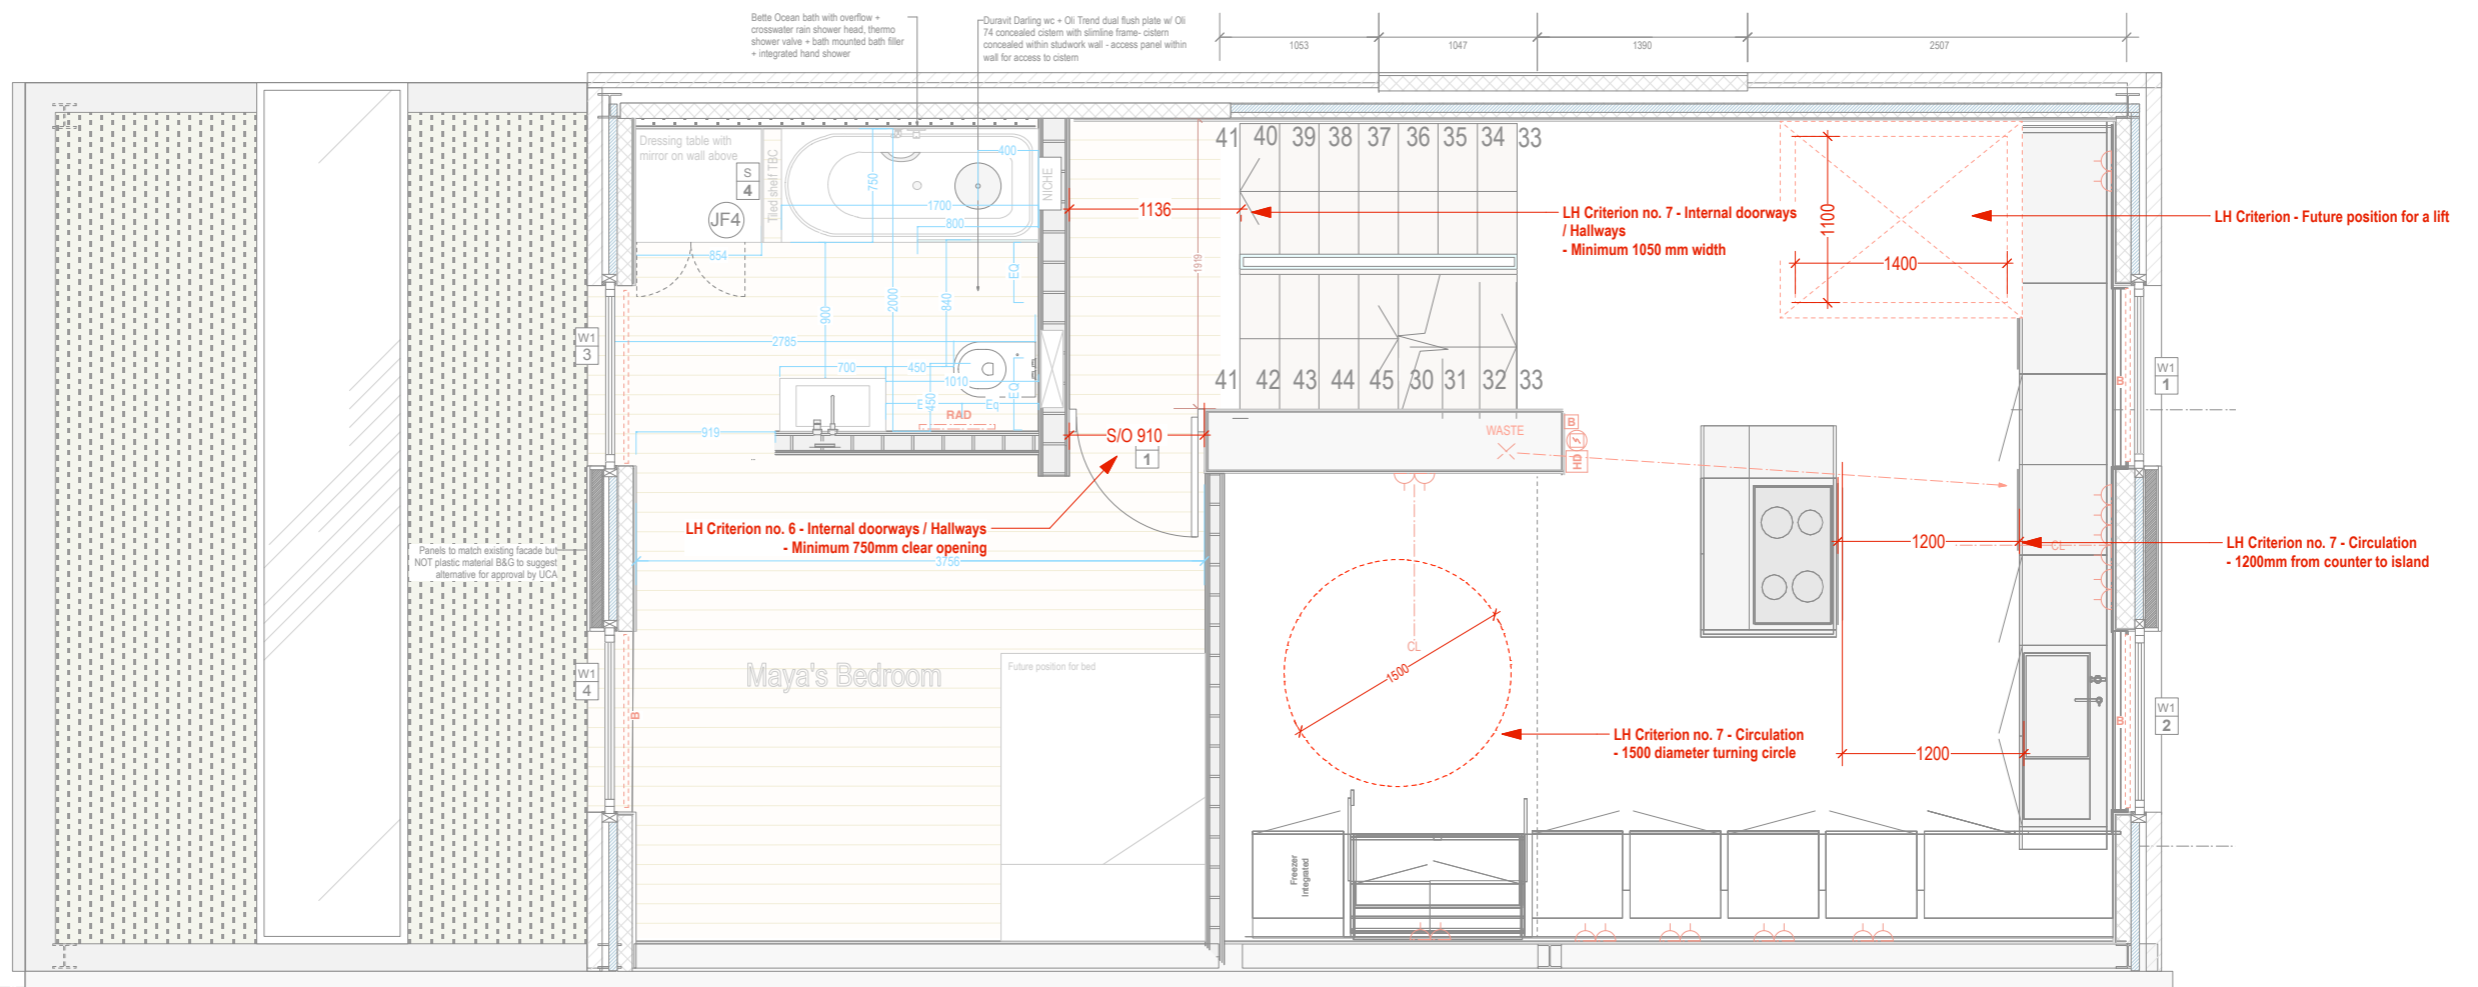

REVISION	REVISION AMENDMENTS