





Key Plan  
Scale 1:50

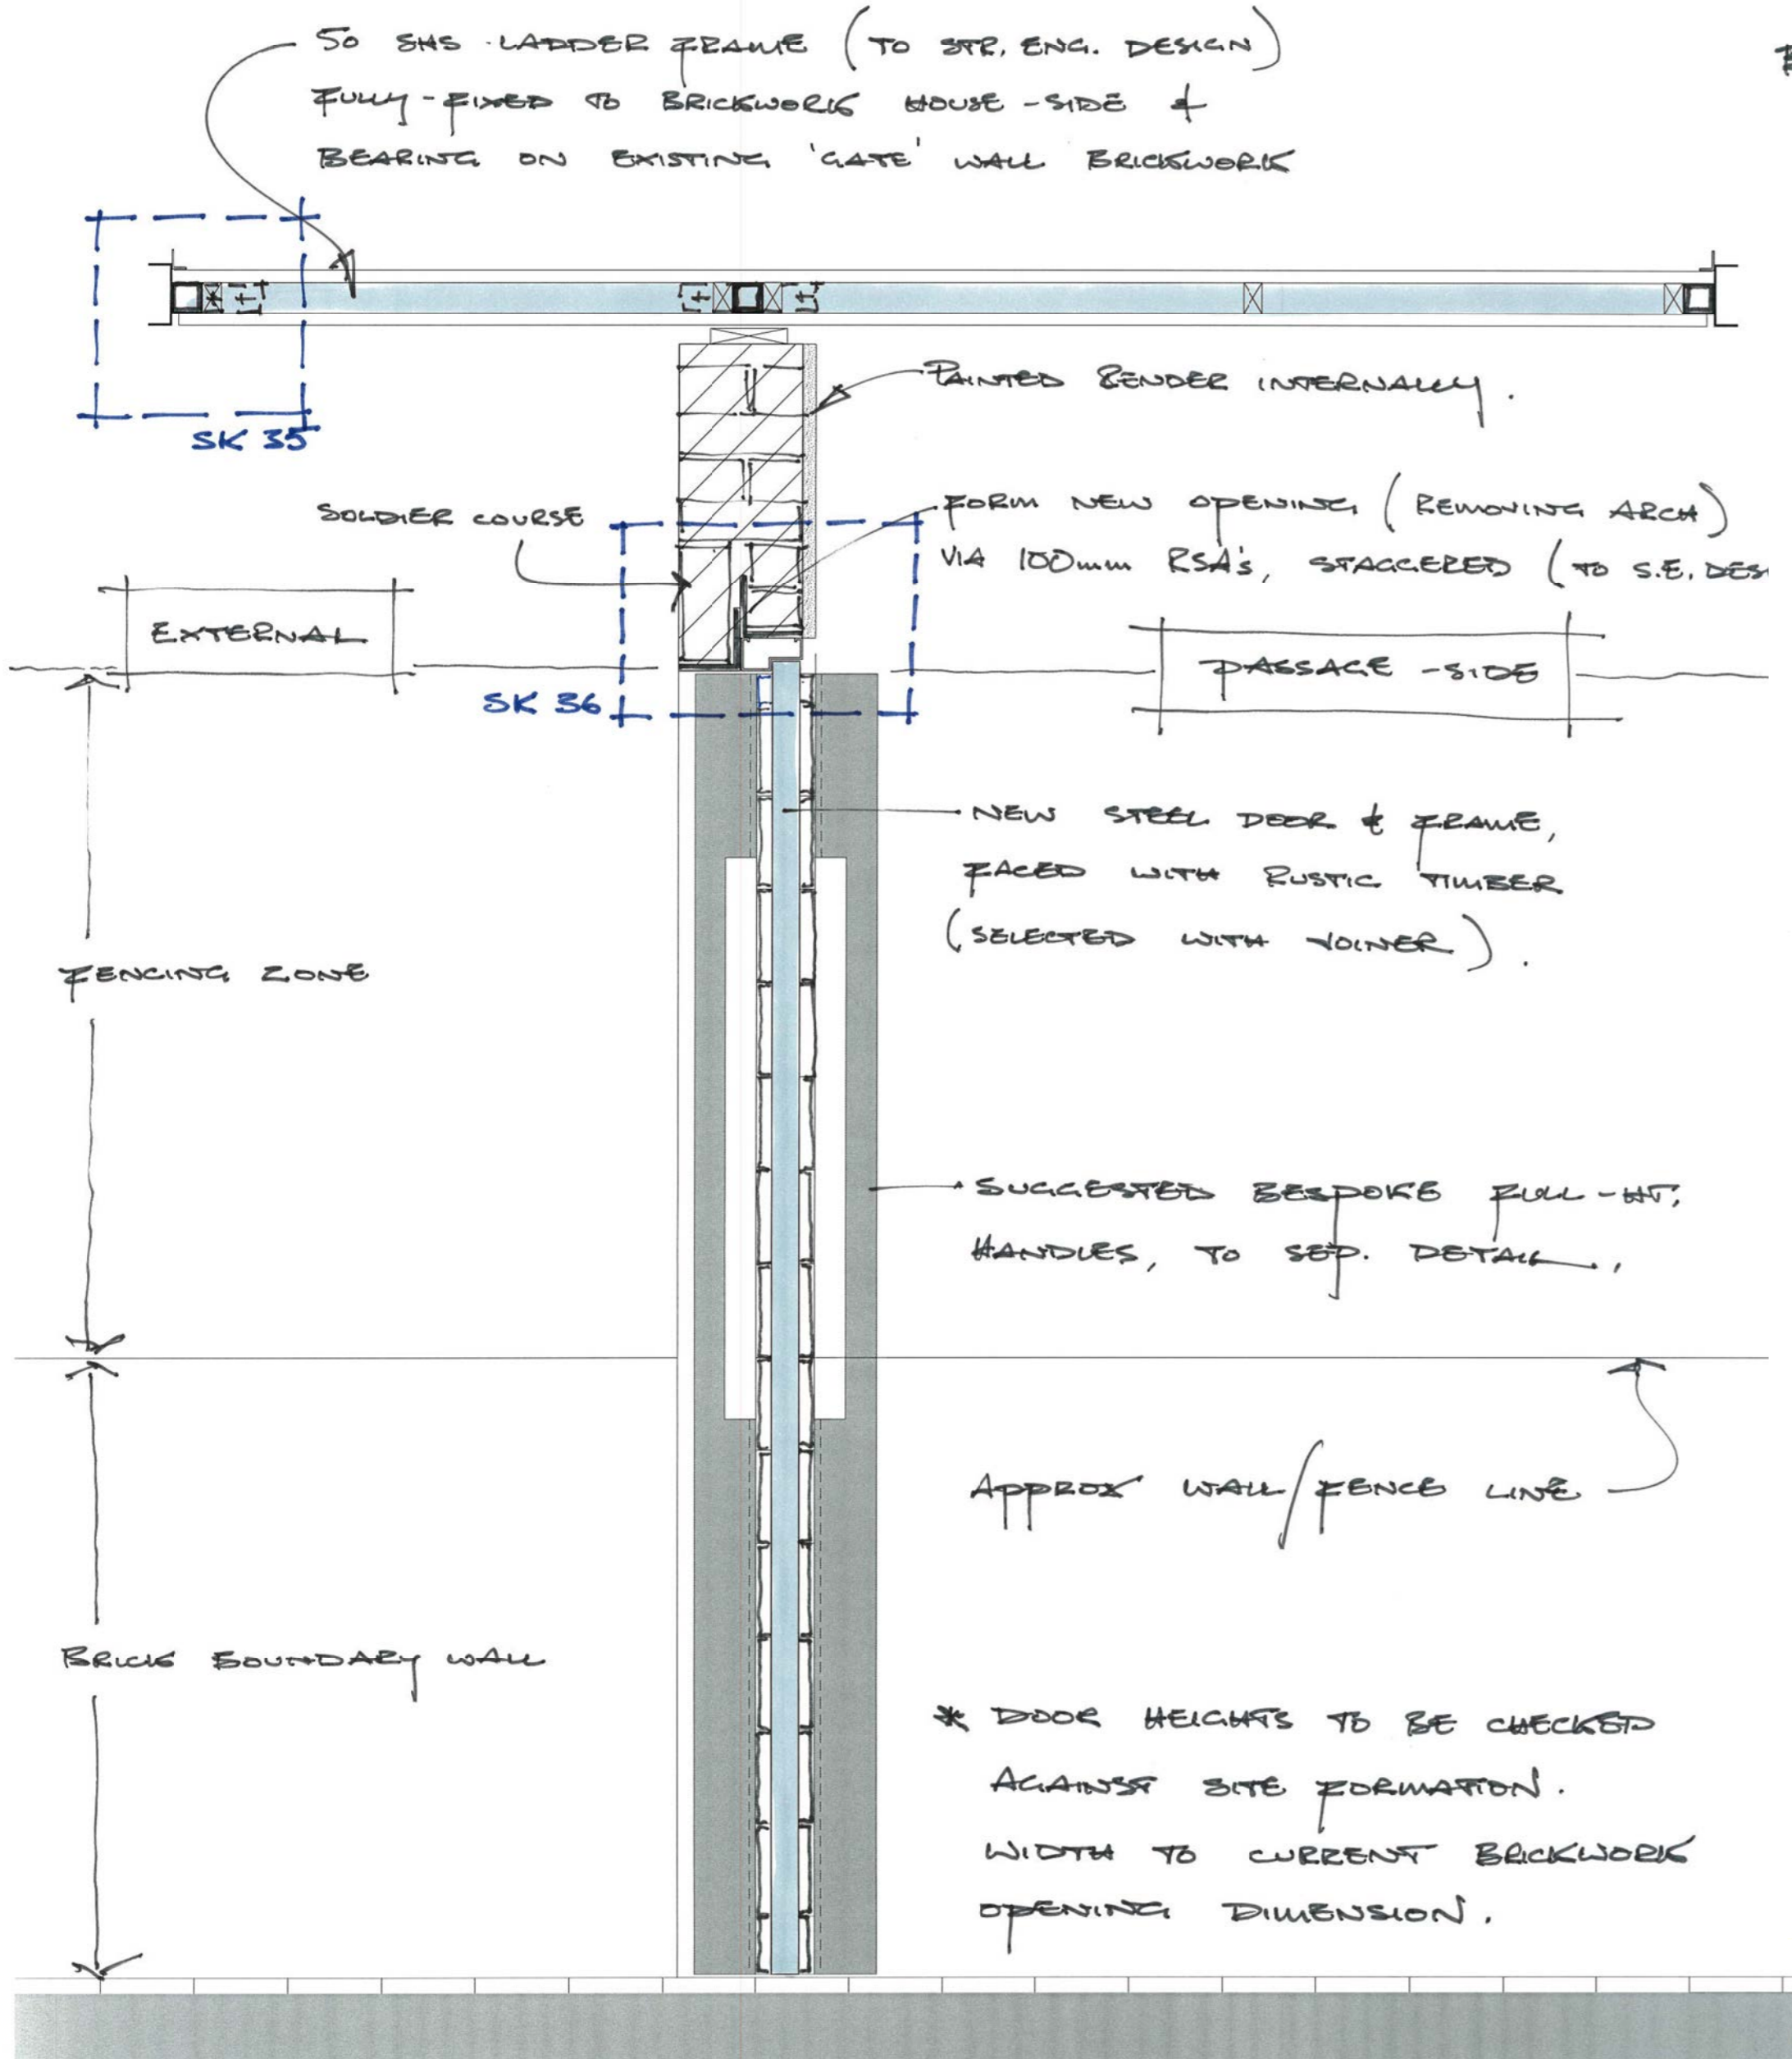


Entrance Canopy & Door Section  
scale 1:10@A1

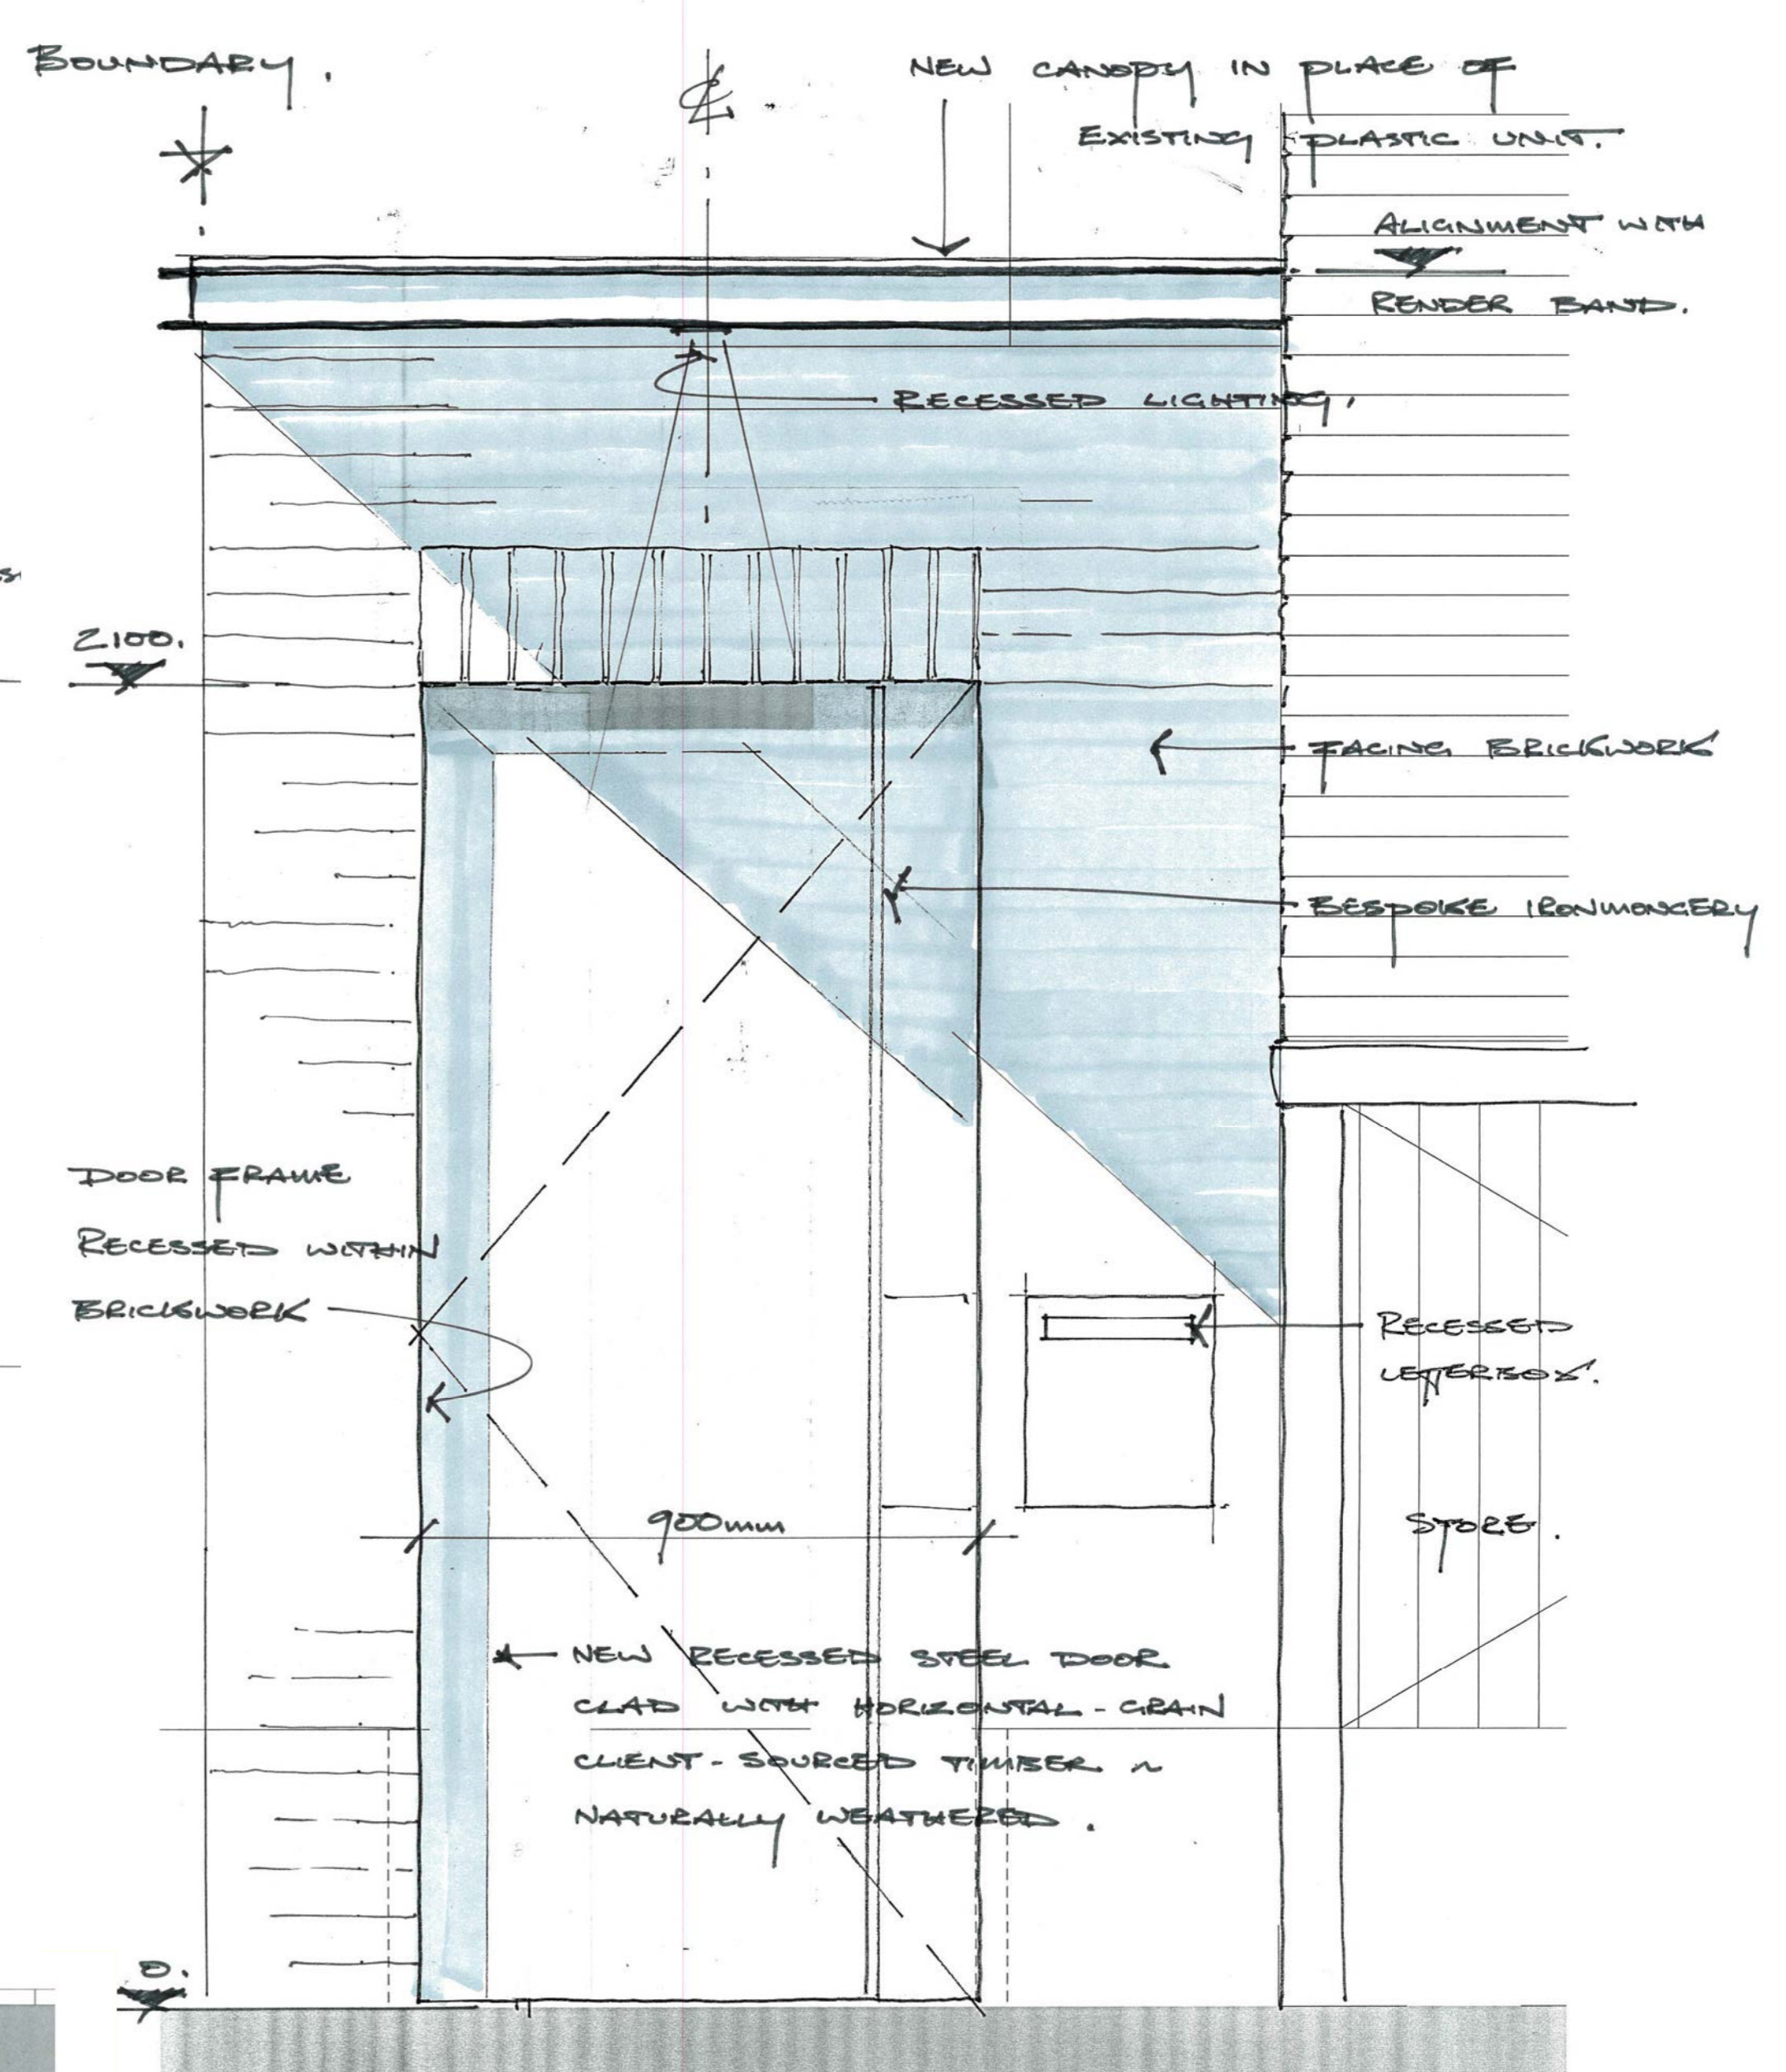

Entrance Canopy & Door Elevation  
scale 1:10@A1

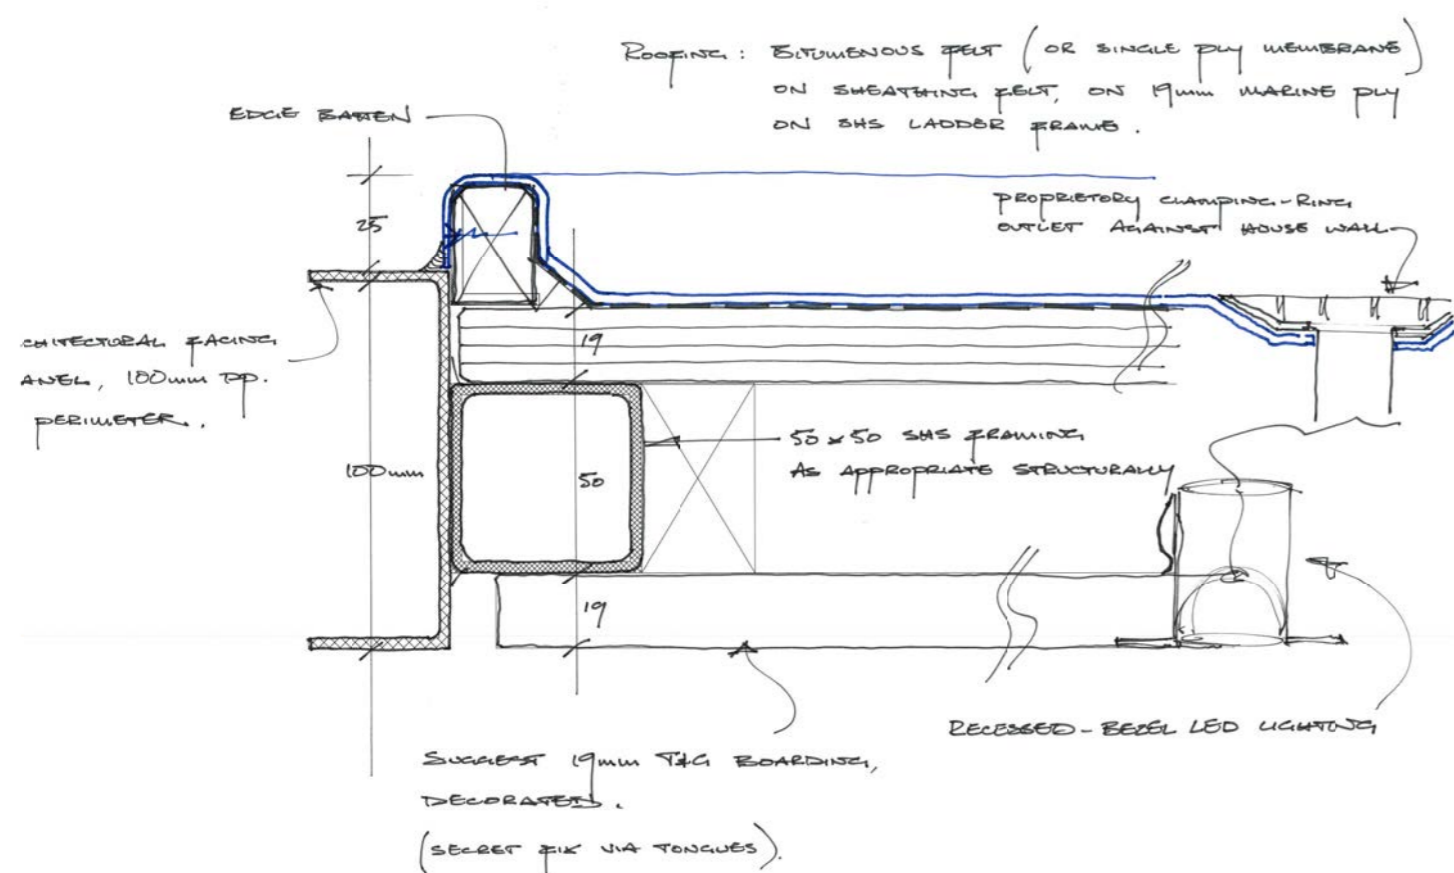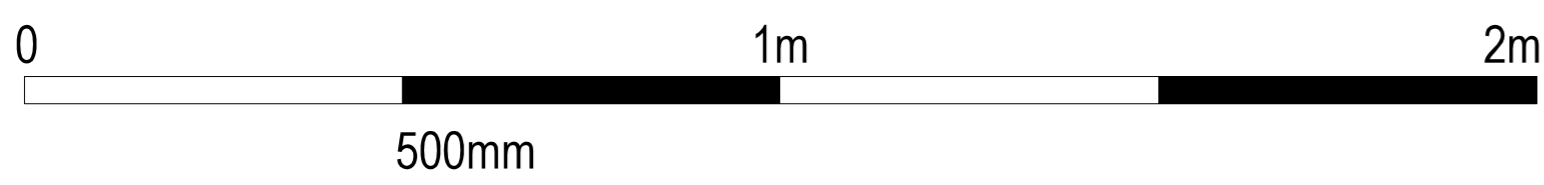

Detail 01  
scale 1:2 @A1

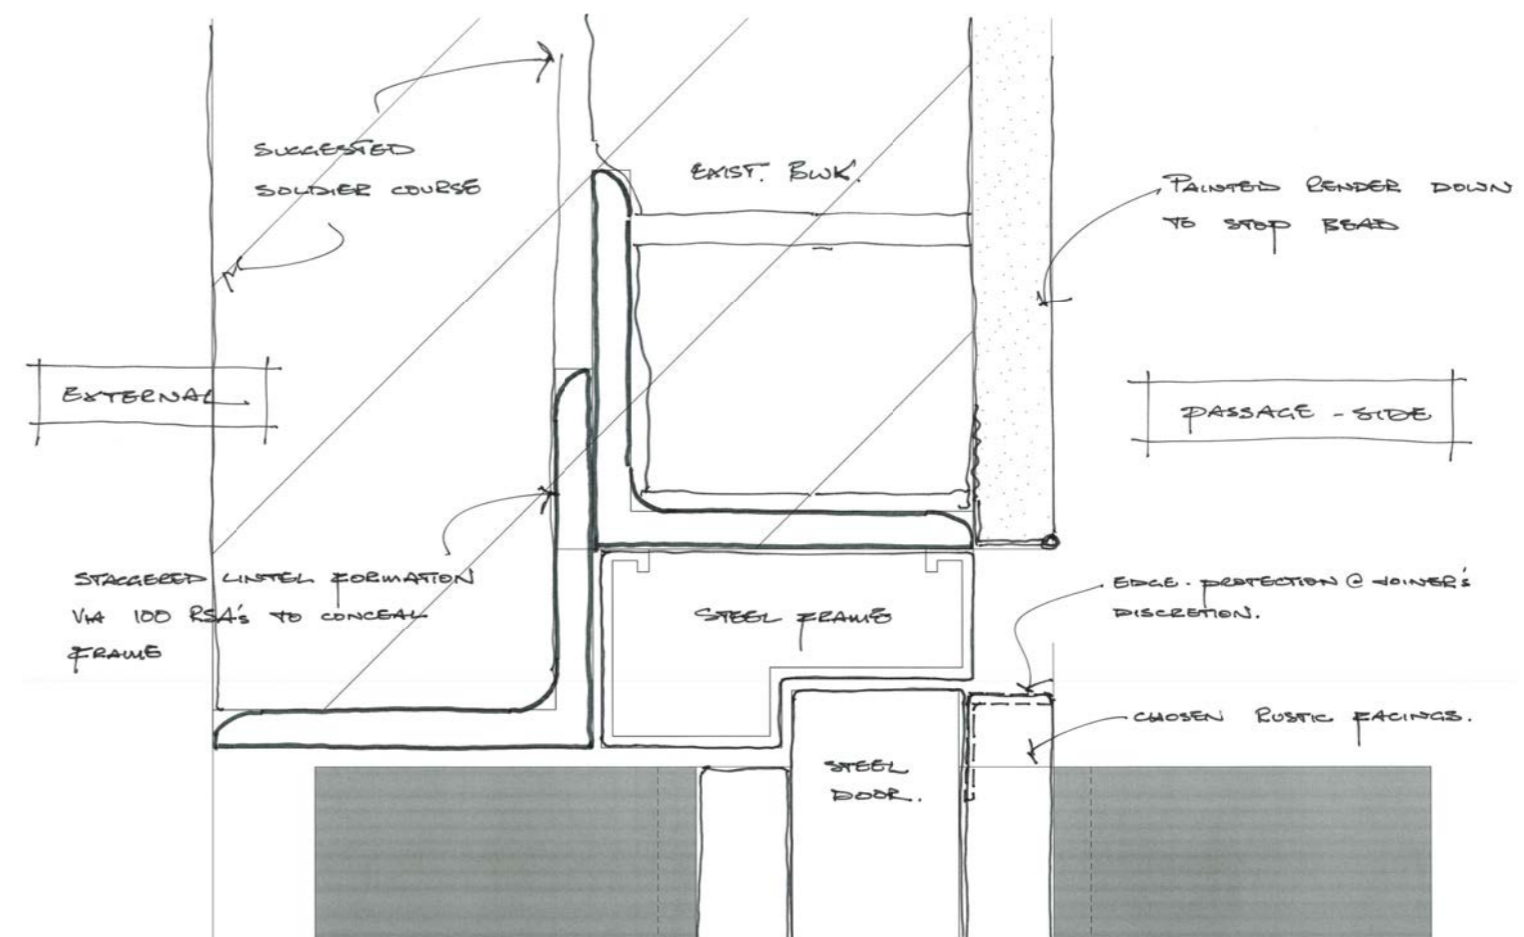

Detail 02  
scale 1:2 @A1