




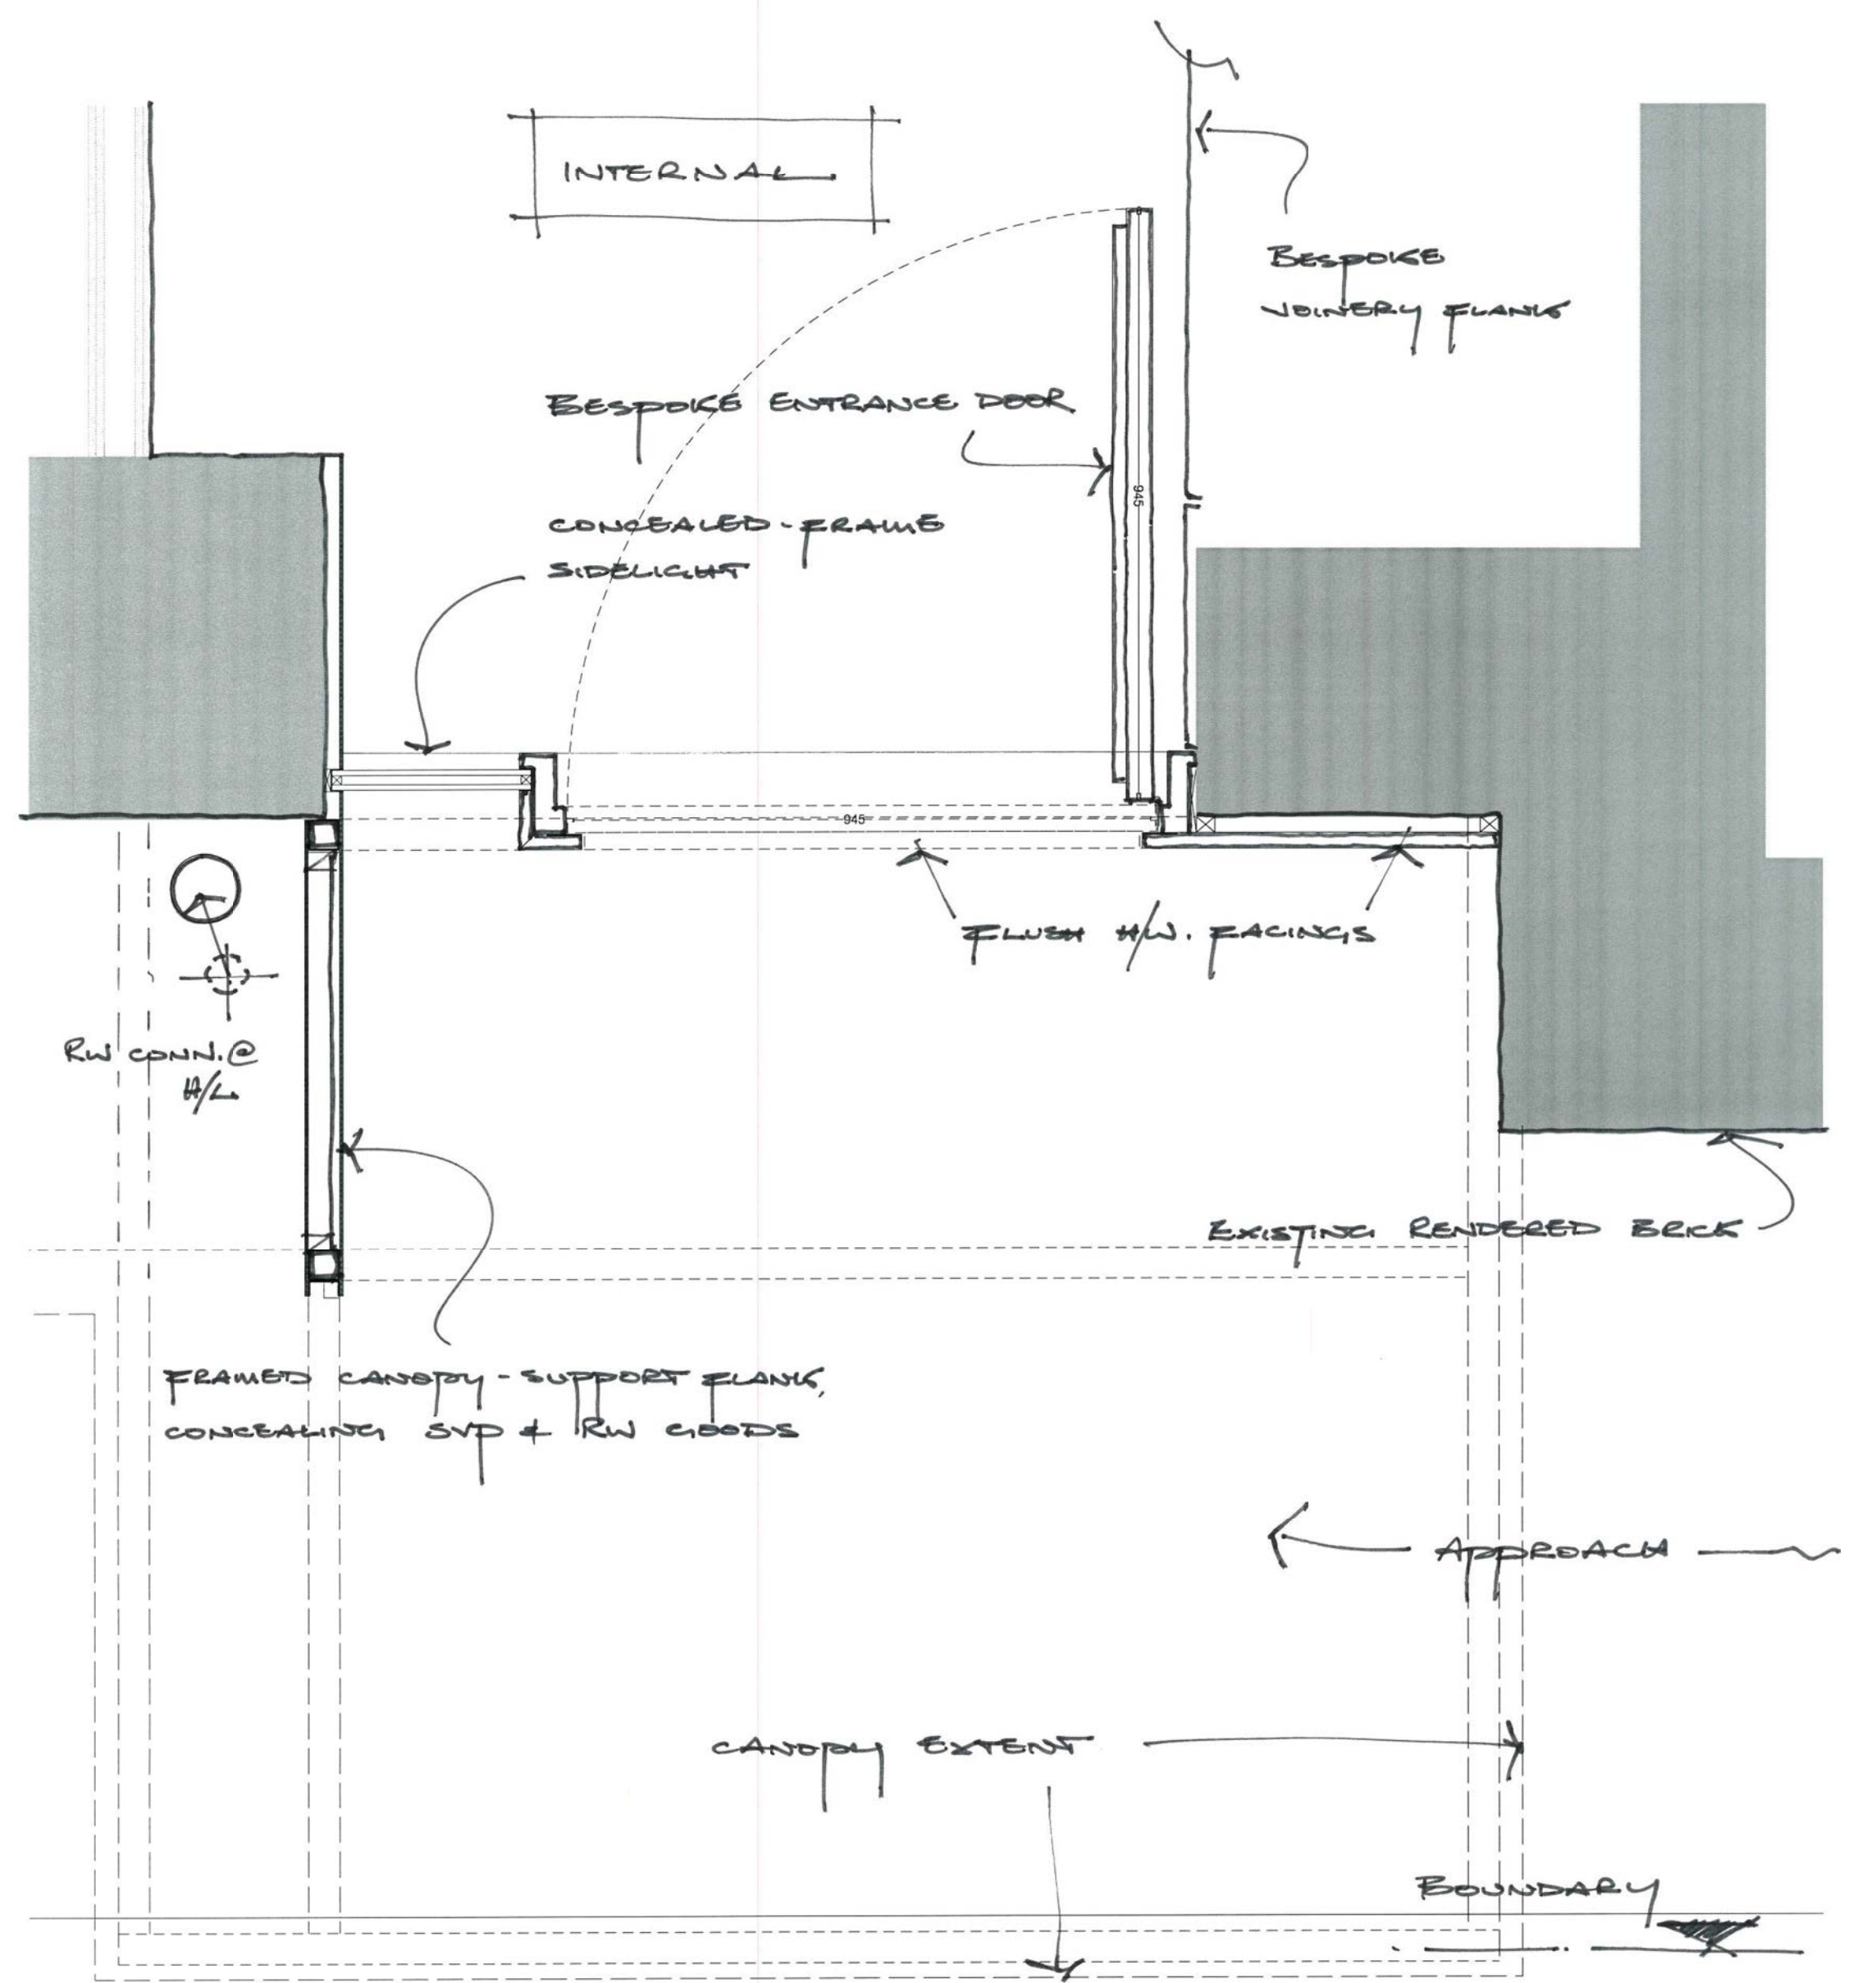

01 Main Entrance Door Plan

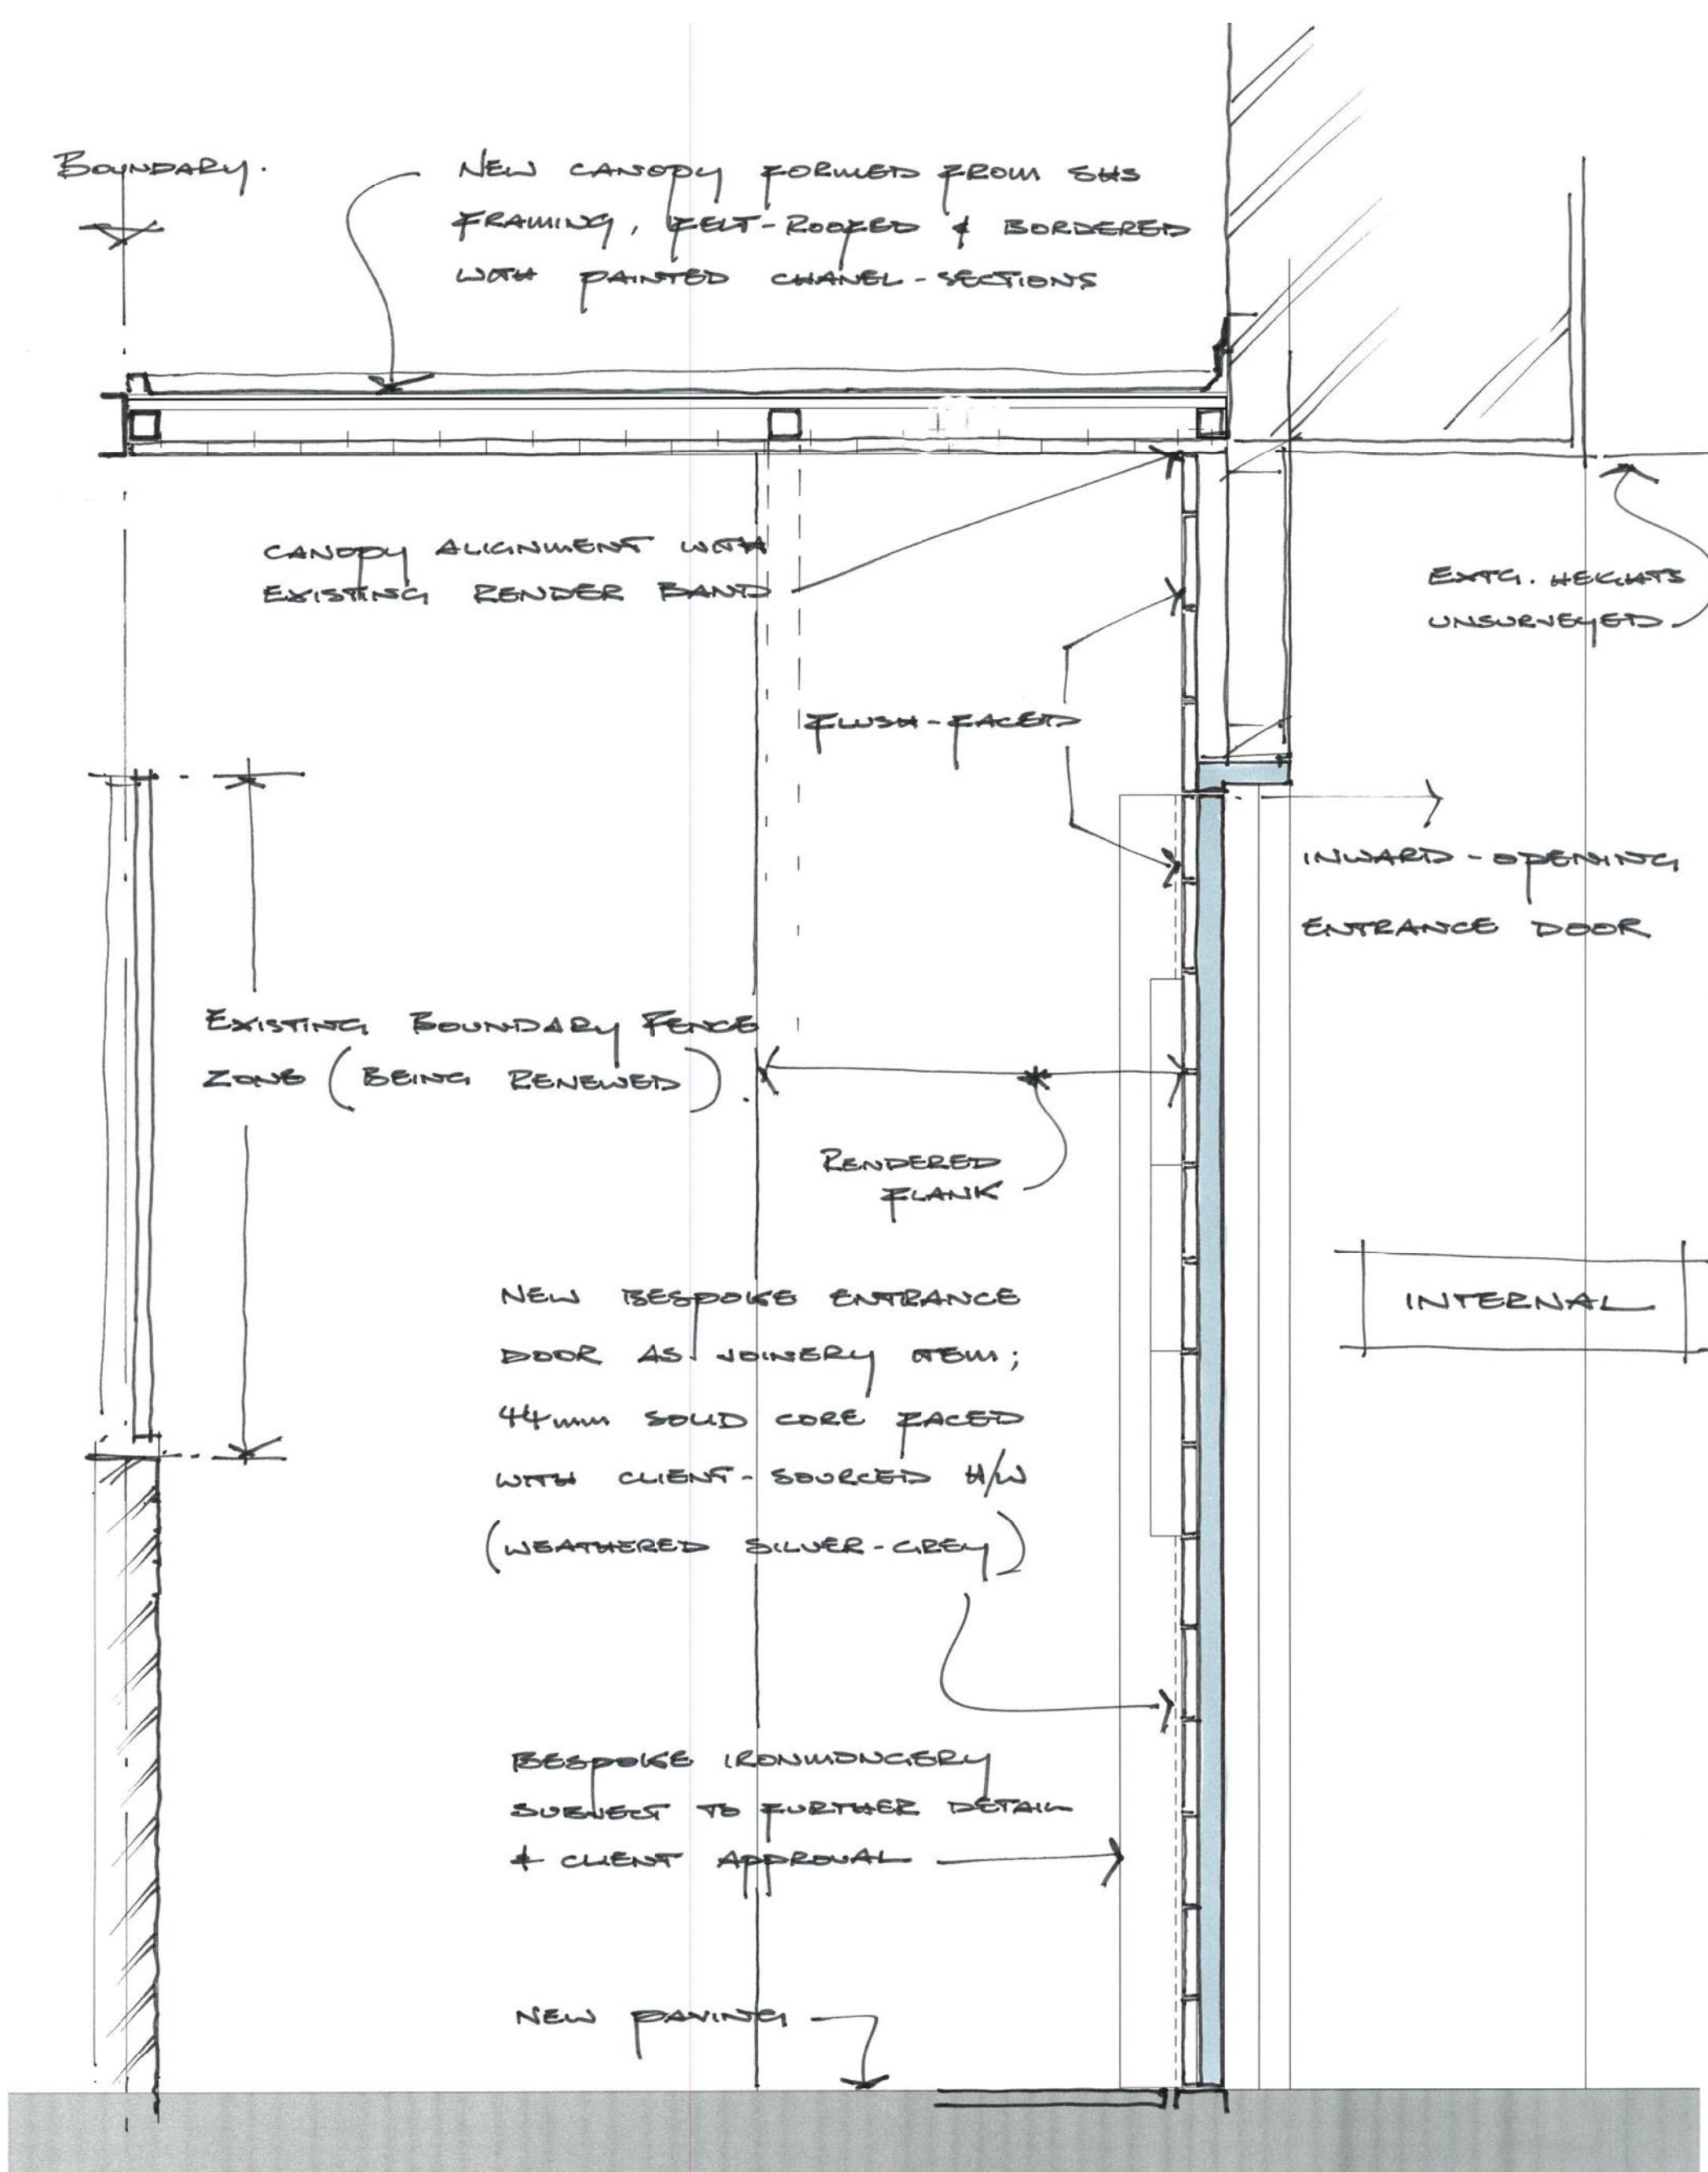

02 Main Entrance Door & Canopy Section

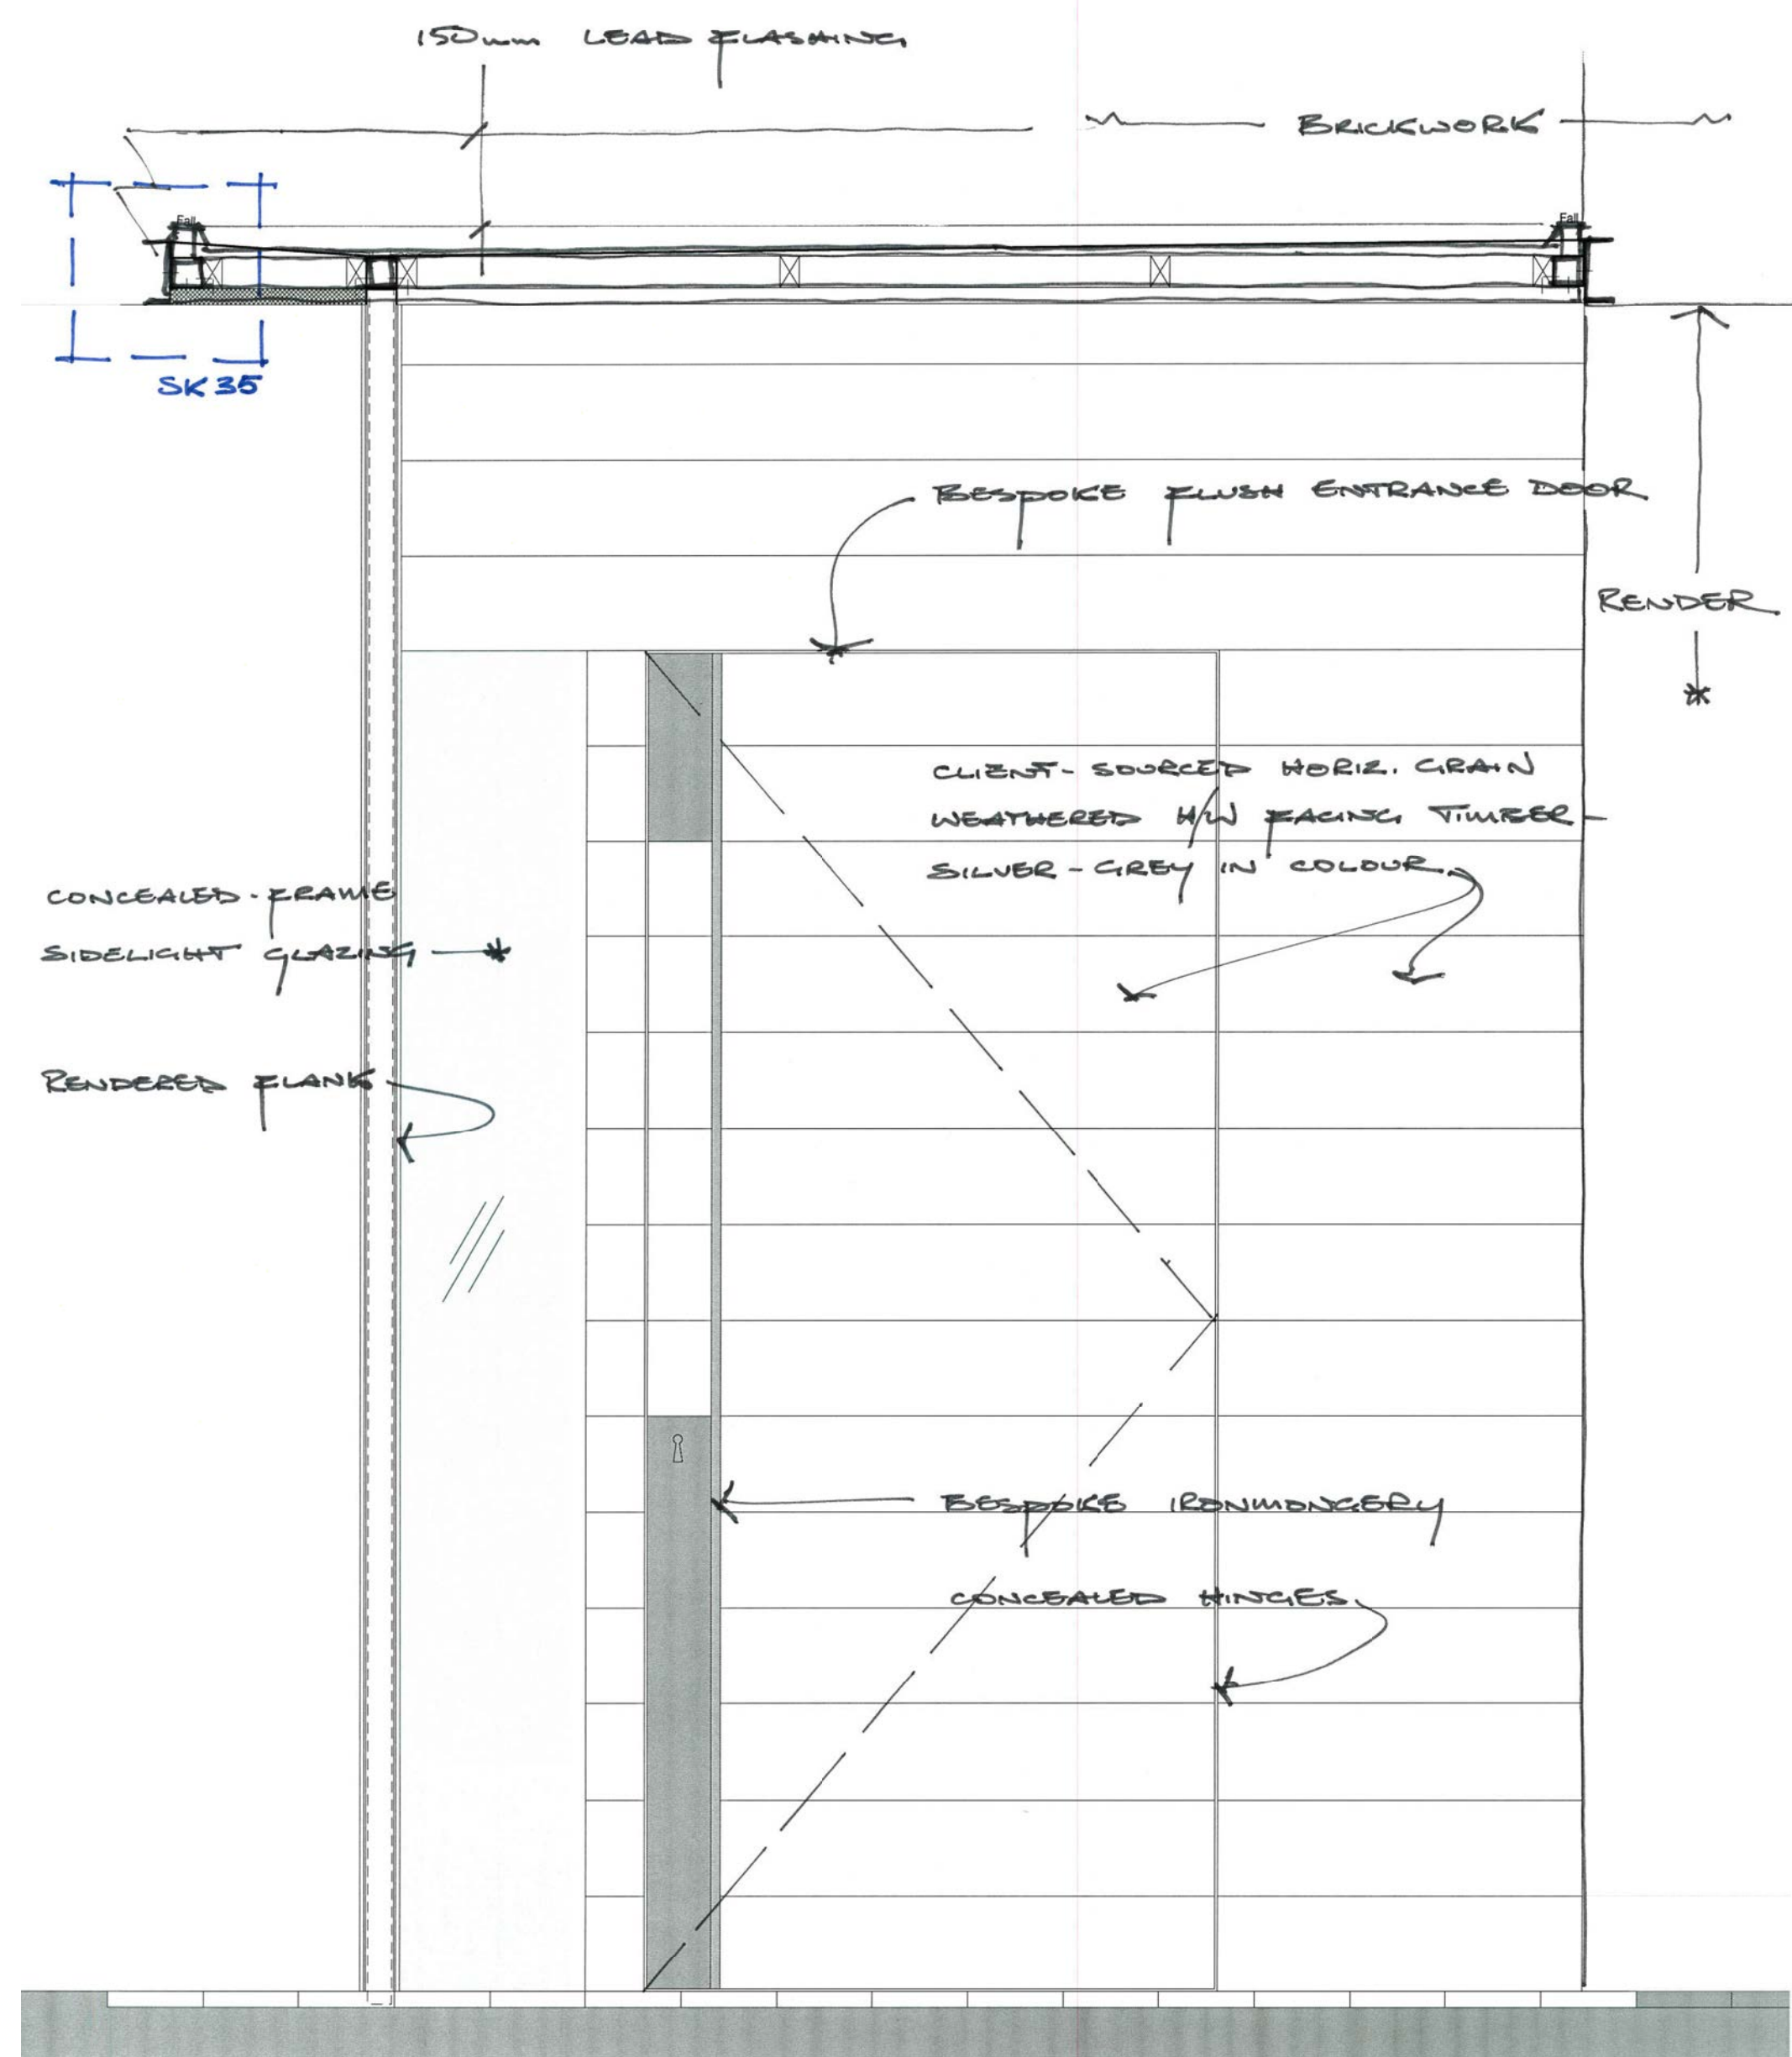

03 Main Entrance Door & Canopy Elevation