



REVISIONS


Rev. A height of railings and gates reduced to 1.5 m Date April 2015 By CM

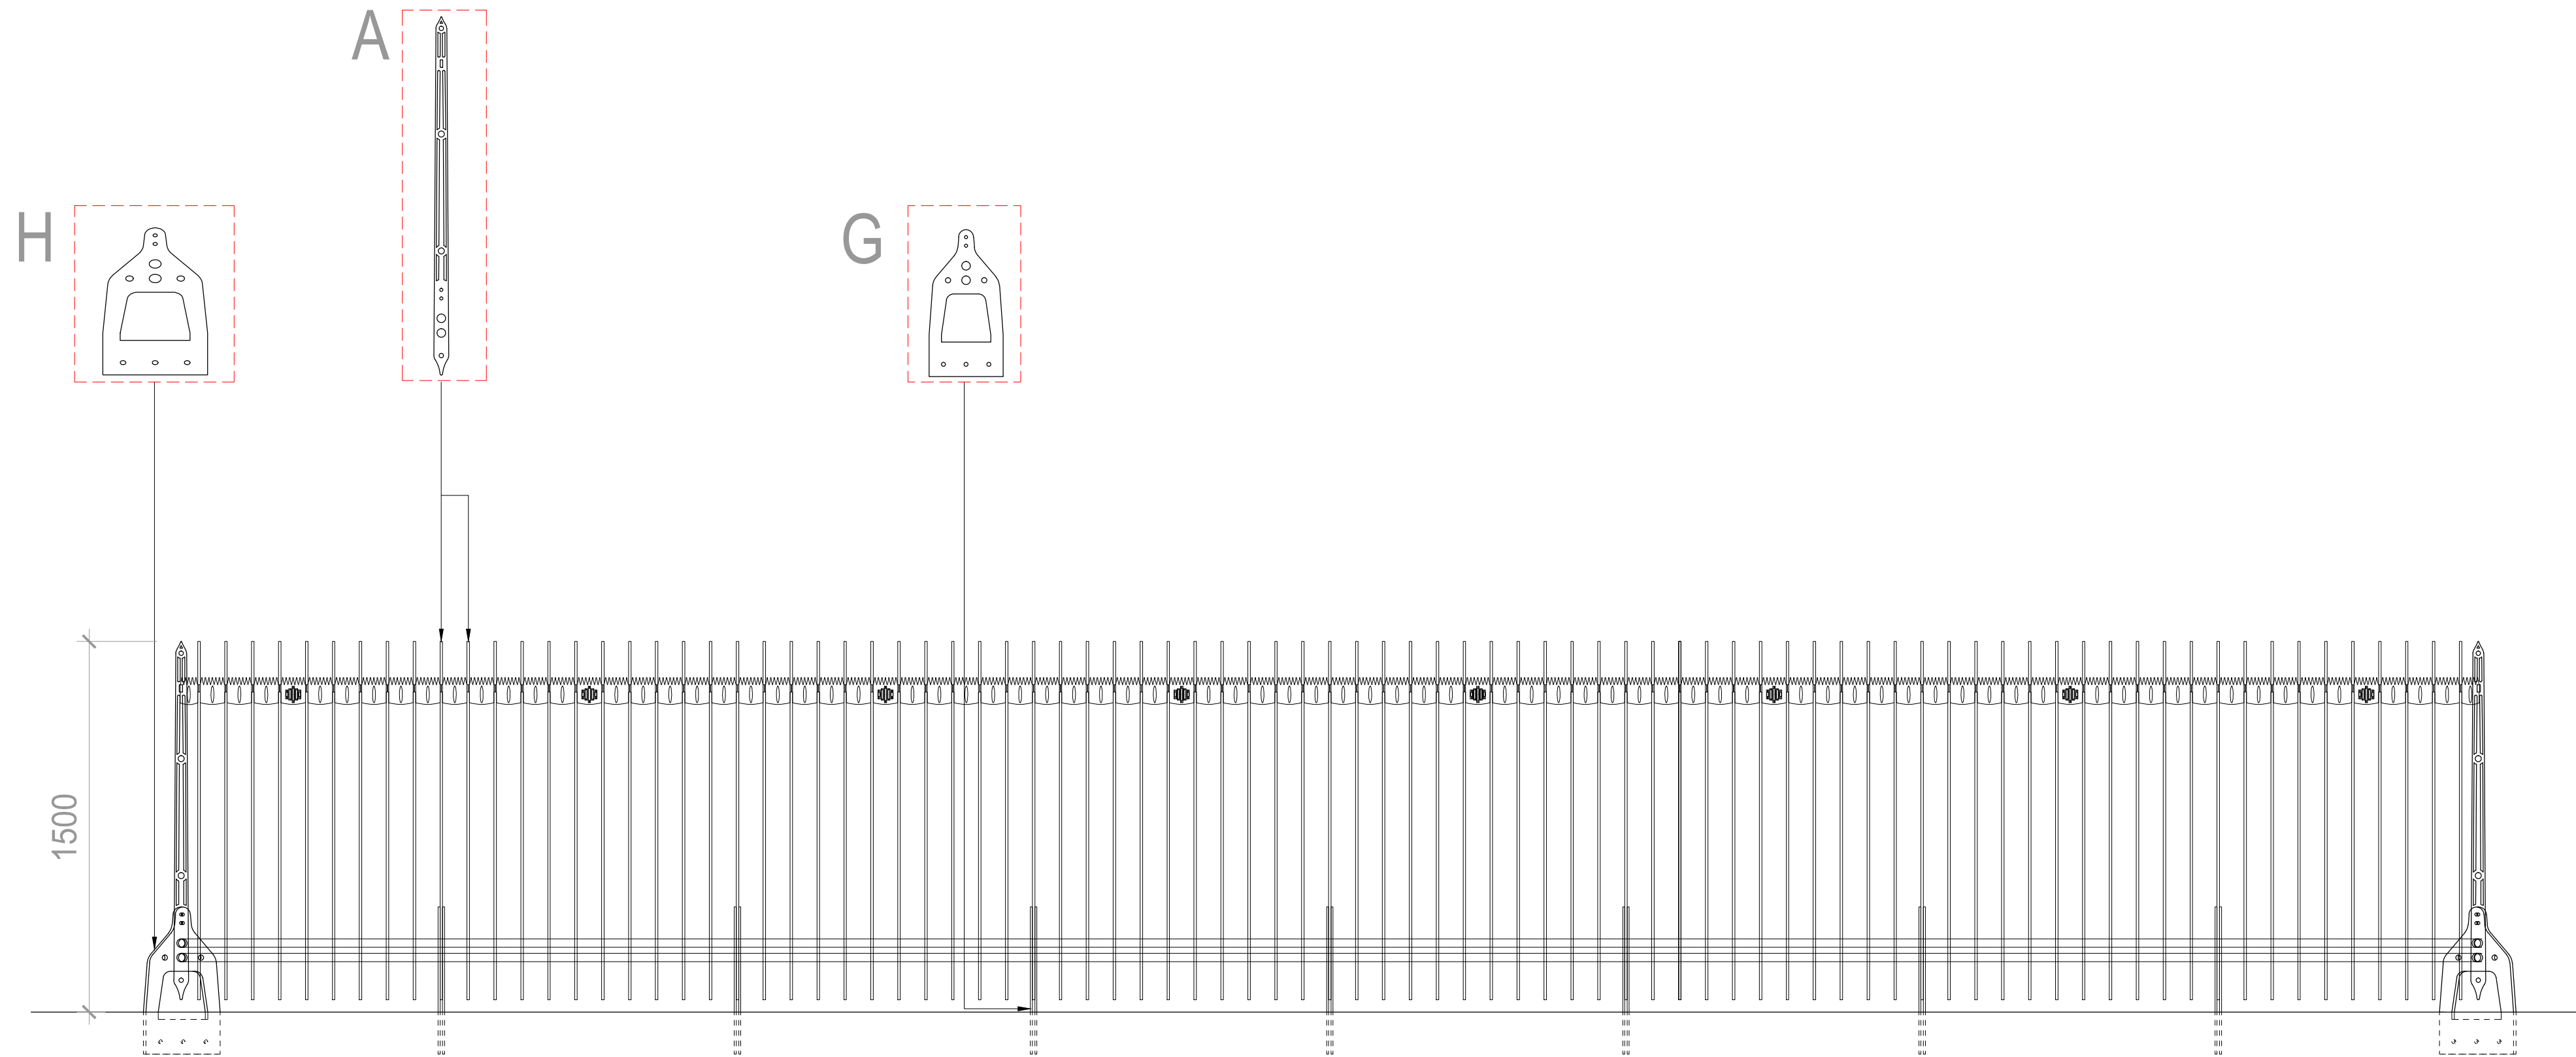


ELEVATION AA

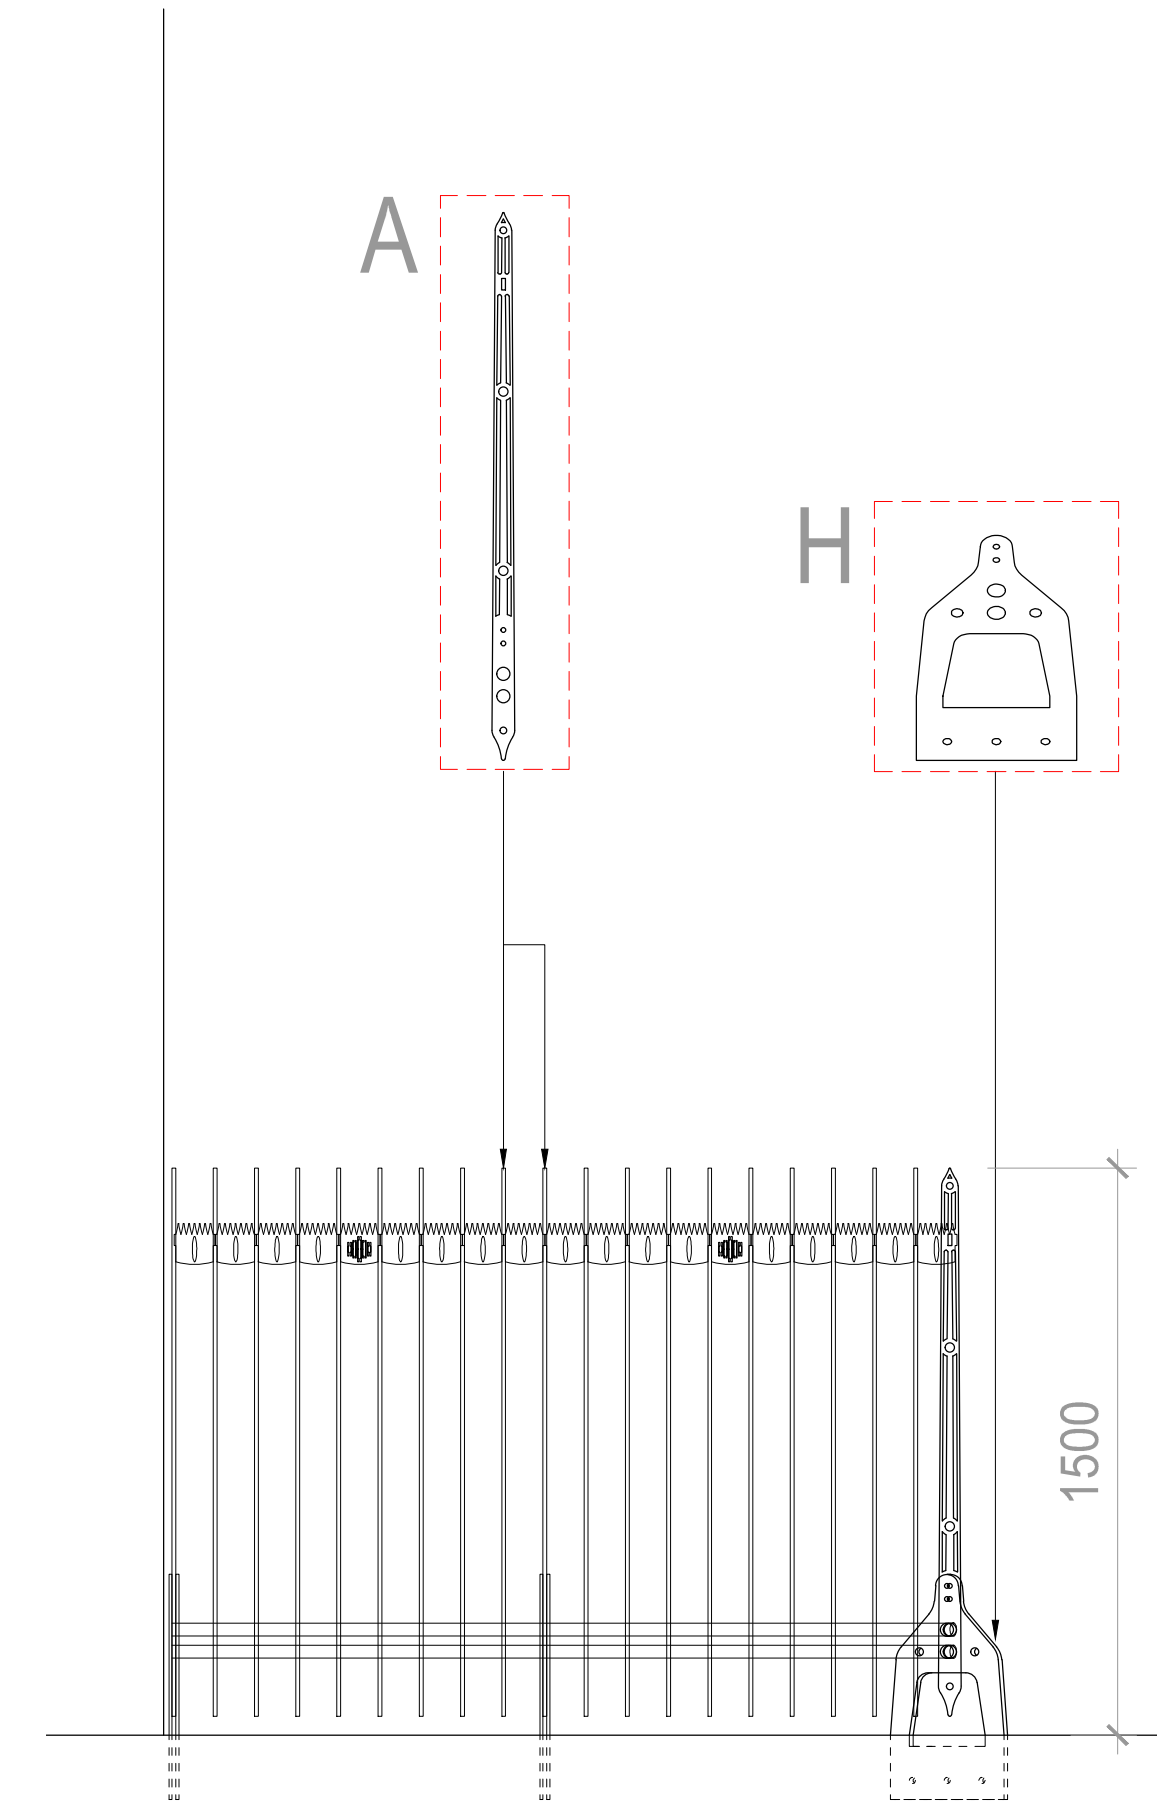

ELEVATION CC

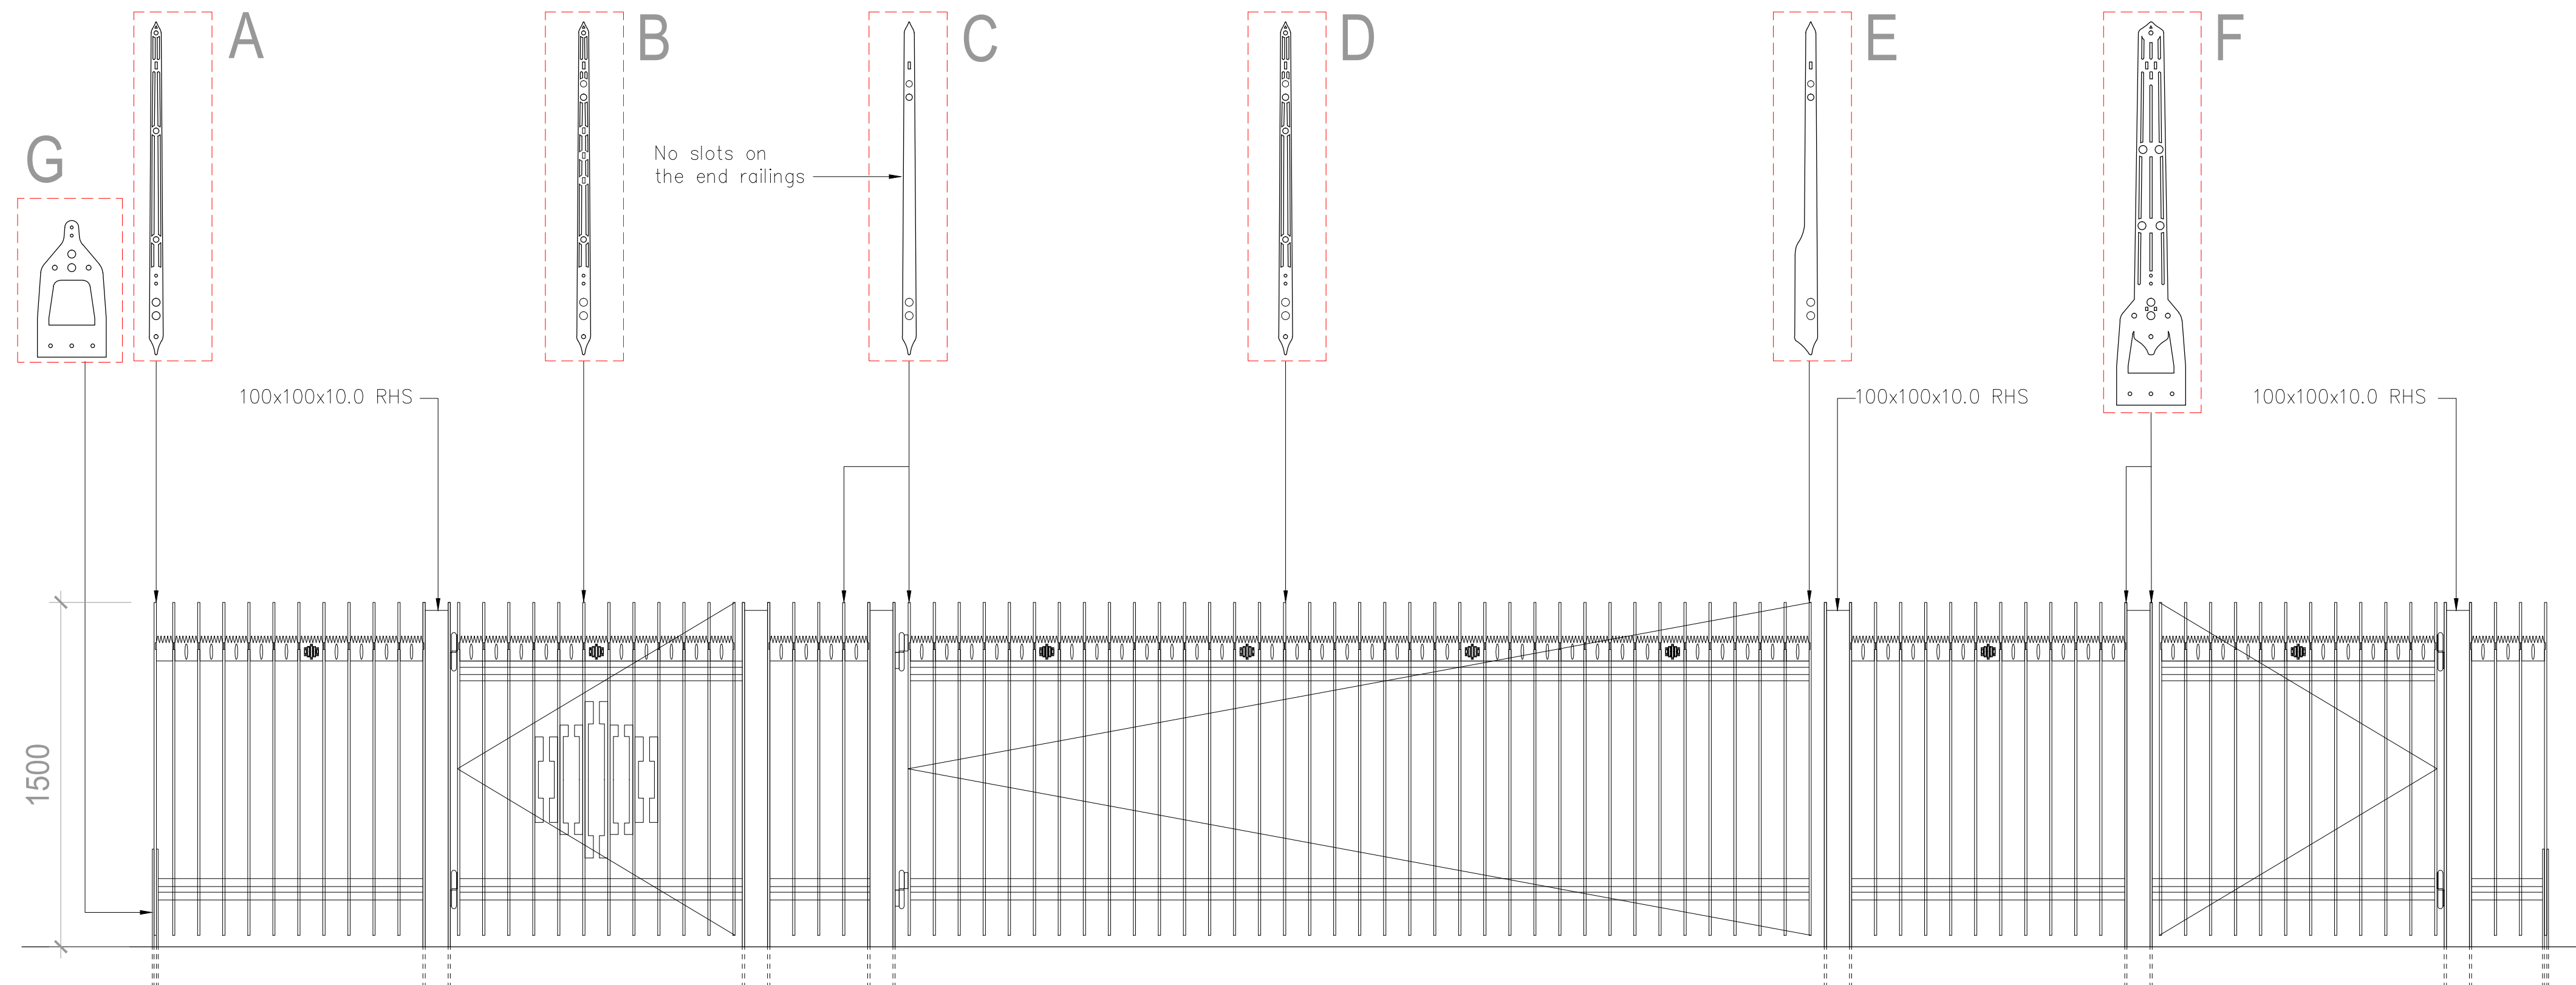

ELEVATION BB

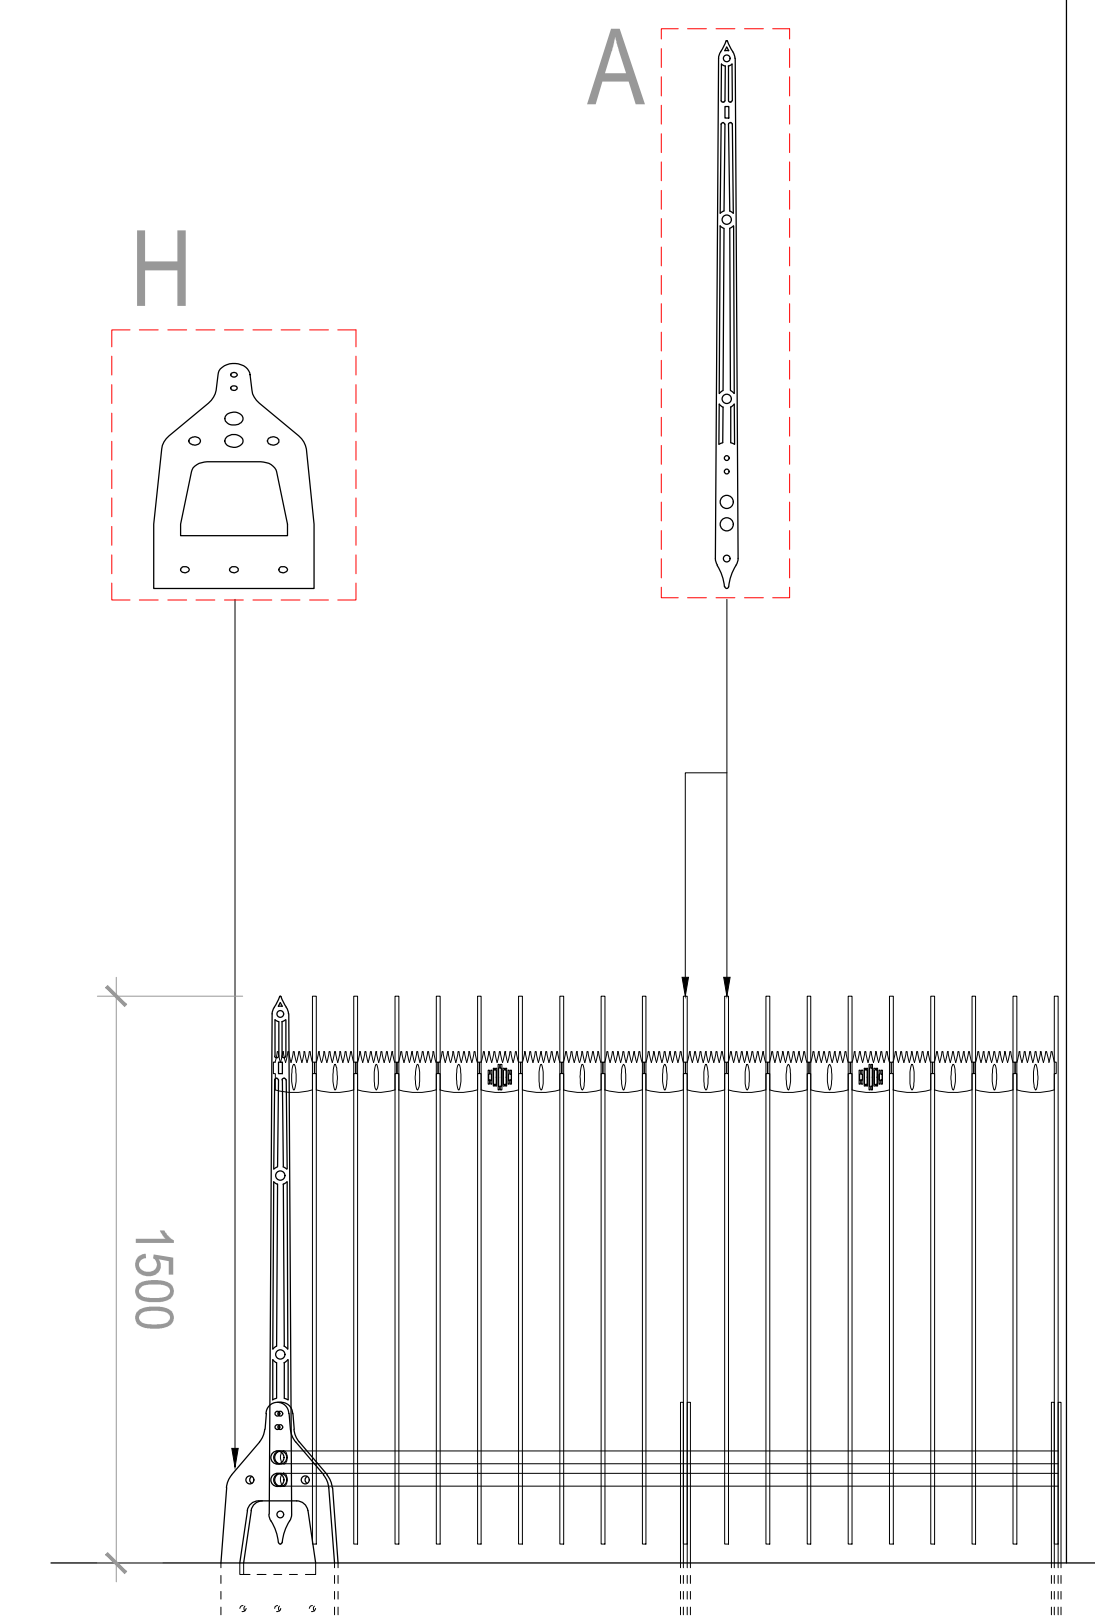


ELEVATION DD

PLANNING APPLICATION

ALL DIMENSIONS TO BE CHECKED ON SITE  
WORK TO FIGURED DIMENSIONS ONLY  
REPORT DISCREPANCIES TO THE ARCHITECT  
AT ONCE BEFORE PROCEEDING

Contemporary Design Solutions

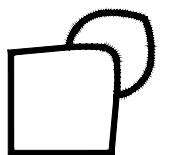

46 Great Marlborough Street  
London  
W1F 7JW  
Telephone: 020 7494 9000 Fax: 020 7494 4944

Client

RISETALL LTD

Project Title  
Additional Metal Railings on Sixth and Seventh Floors  
Balconies on North Side Extended up to Seventh Floor  
Plus Front Metal Gates & Railing Details.  
10A Belmont Street, LONDON NW1

Drawing Title

Proposed Elevations Front Metal Gates  
and Railing

Scale 1: 20 @A1, 1:40 @A3 Date January 2015

Drawn SP Checked DL

Drawing No. Rev.

141020-B\_A(GA)400 A

CAD plot date: 29 Apr 2015 - 03:16pm